


**LEGEND**

- ✦ TEMPORARY DITCH CHECK
- ⊕ INLET & PIPE PROTECTION
- PERIMETER EROSION BARRIER
- ▨ RIPRAP
- ▨ EROSION CONTROL BLANKET WITH SEEDING, CLASS 3
- ▨ SEEDING, CLASS 2
- ▨ SEEDING, CLASS 3
- ▨ SEEDING, CLASS 7

F.A.P. RTE.	SECTION	COUNTY	TOTAL SHEETS	SHEET NO.
310	60-15HB	MADISON	185	56
STA. 9+660		TO STA. 10+000		
FED. ROAD DIST. NO. -		ILLINOIS FED. AID PROJECT		
CONTRACT NO. 76626				

NE 1/4, SEC. 25, T 6 N, R 10 W, 3RD P.M.

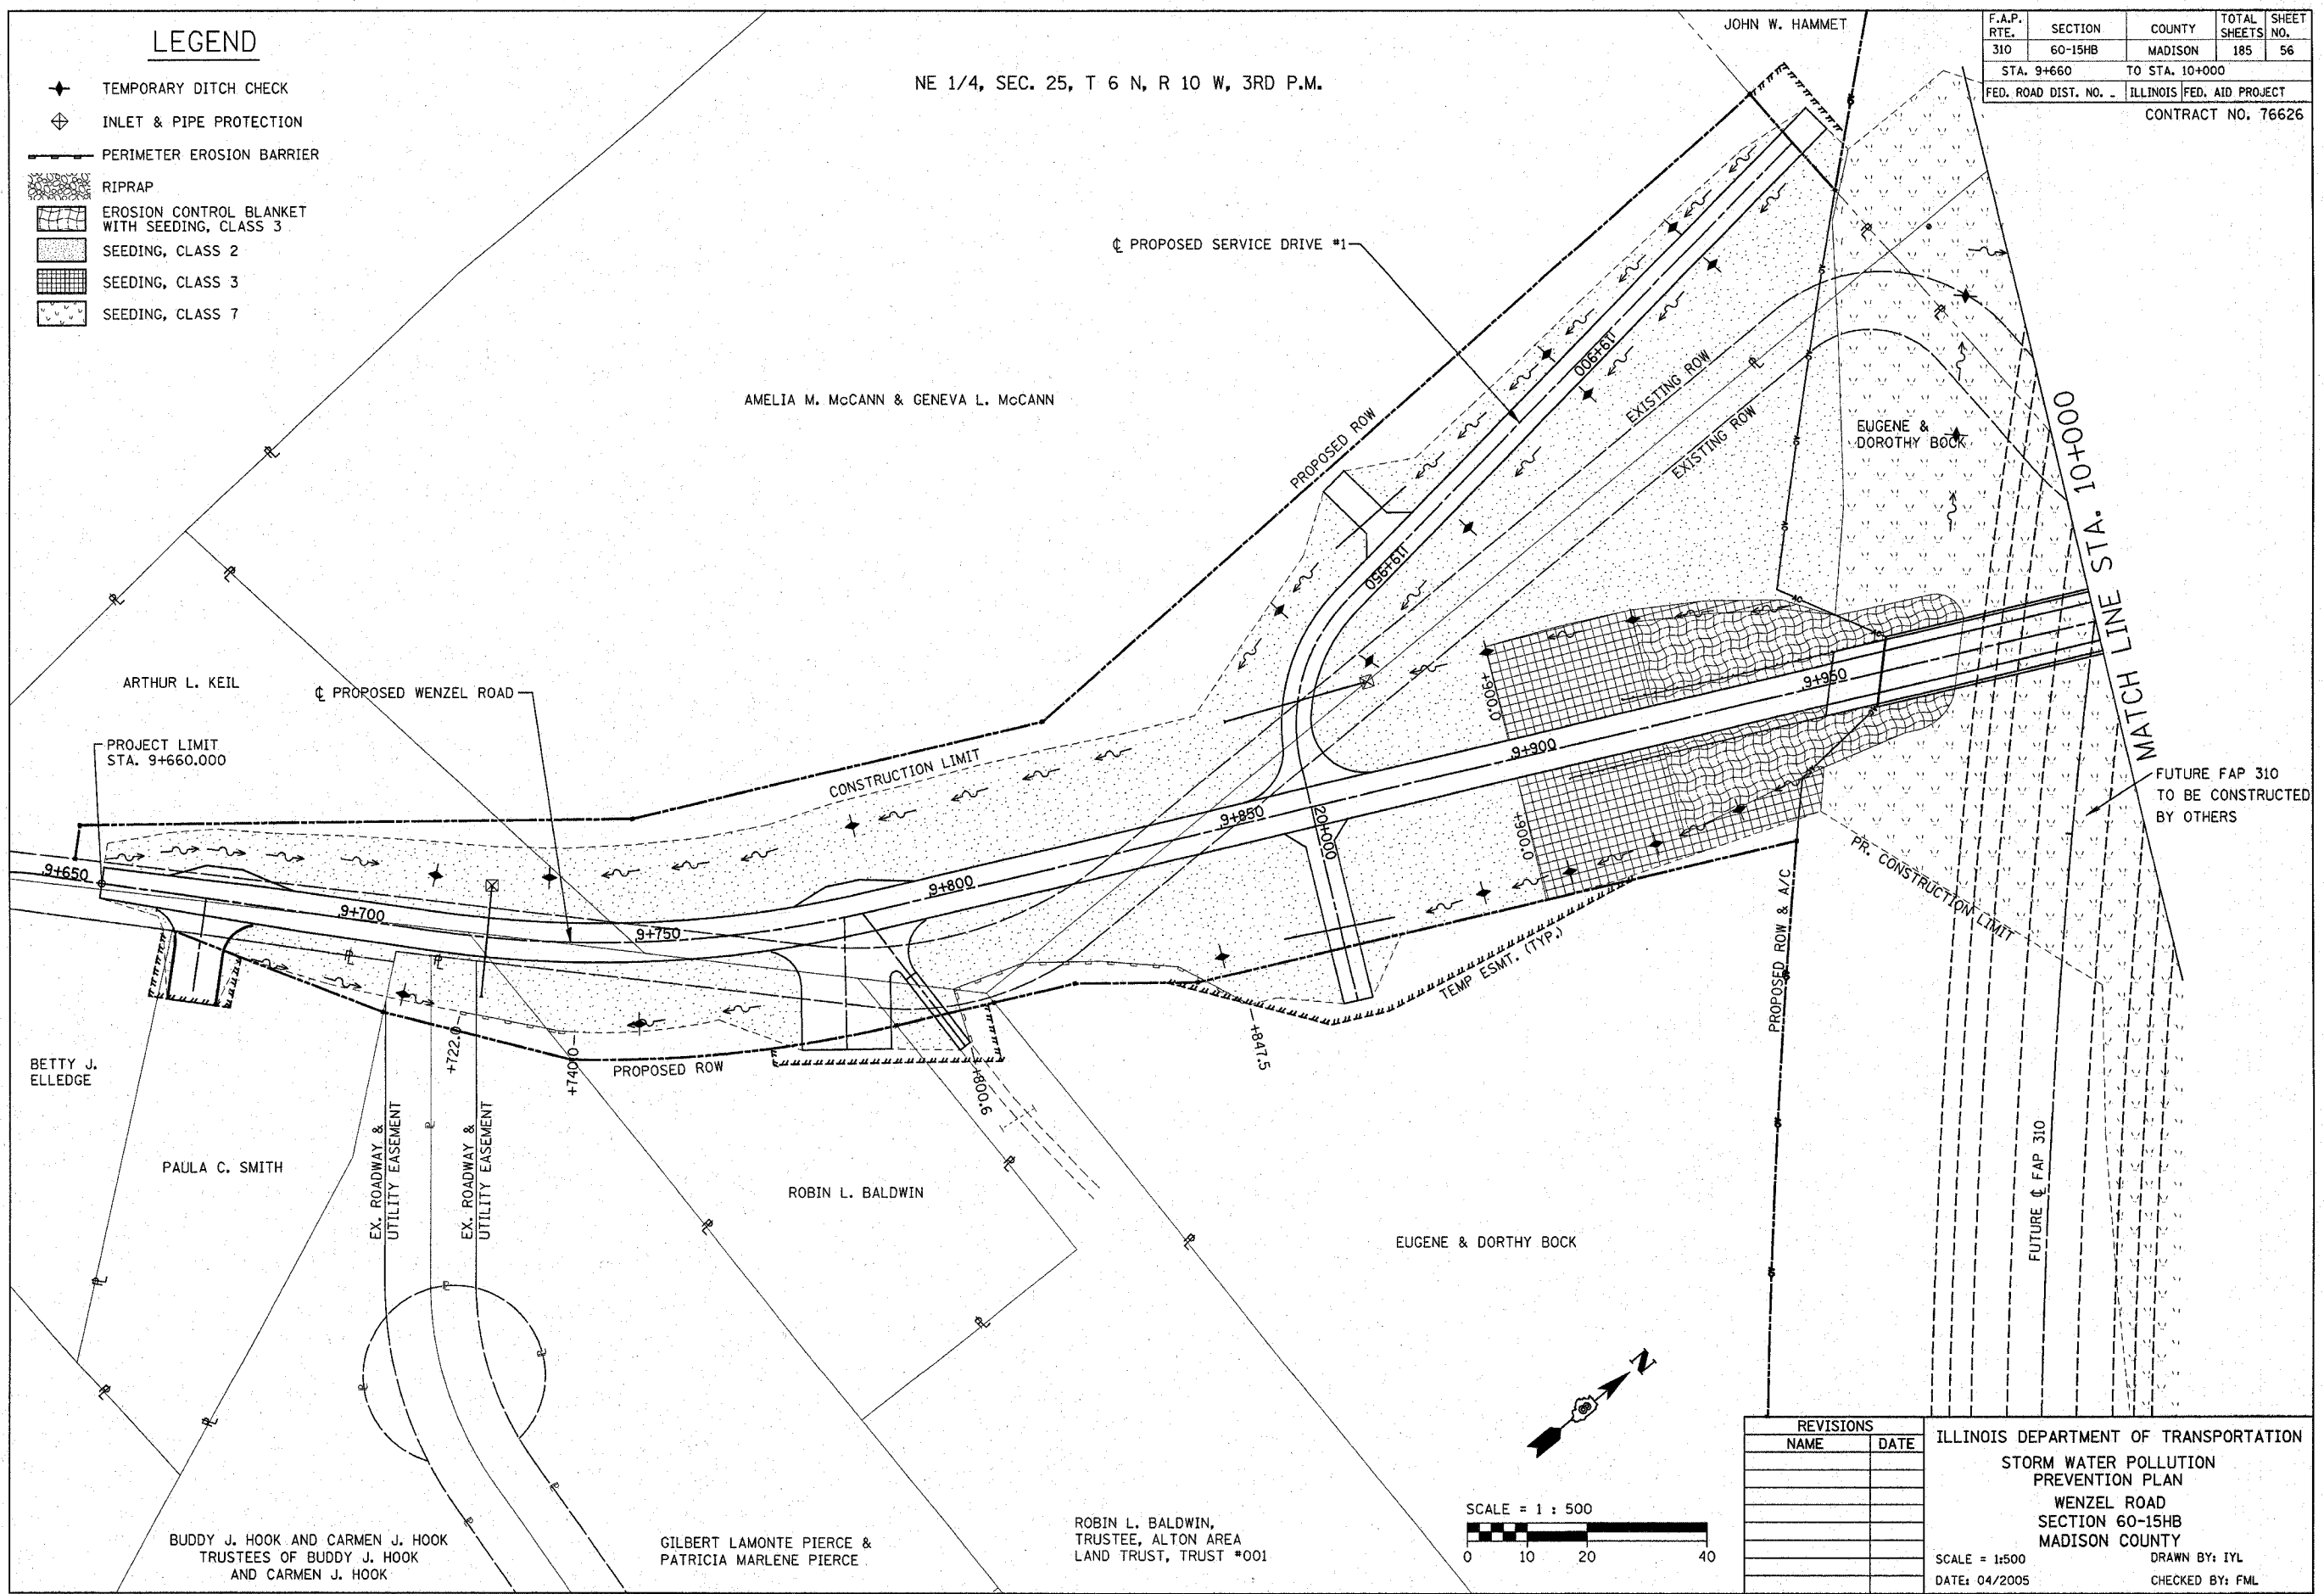

REVISIONS	
NAME	DATE

ILLINOIS DEPARTMENT OF TRANSPORTATION  
 STORM WATER POLLUTION PREVENTION PLAN  
 WENZEL ROAD  
 SECTION 60-15HB  
 MADISON COUNTY

SCALE = 1:500  
 DATE: 04/2005

DRAWN BY: IYL  
 CHECKED BY: FML

