

 


EXISTING TOPOGRAPHY

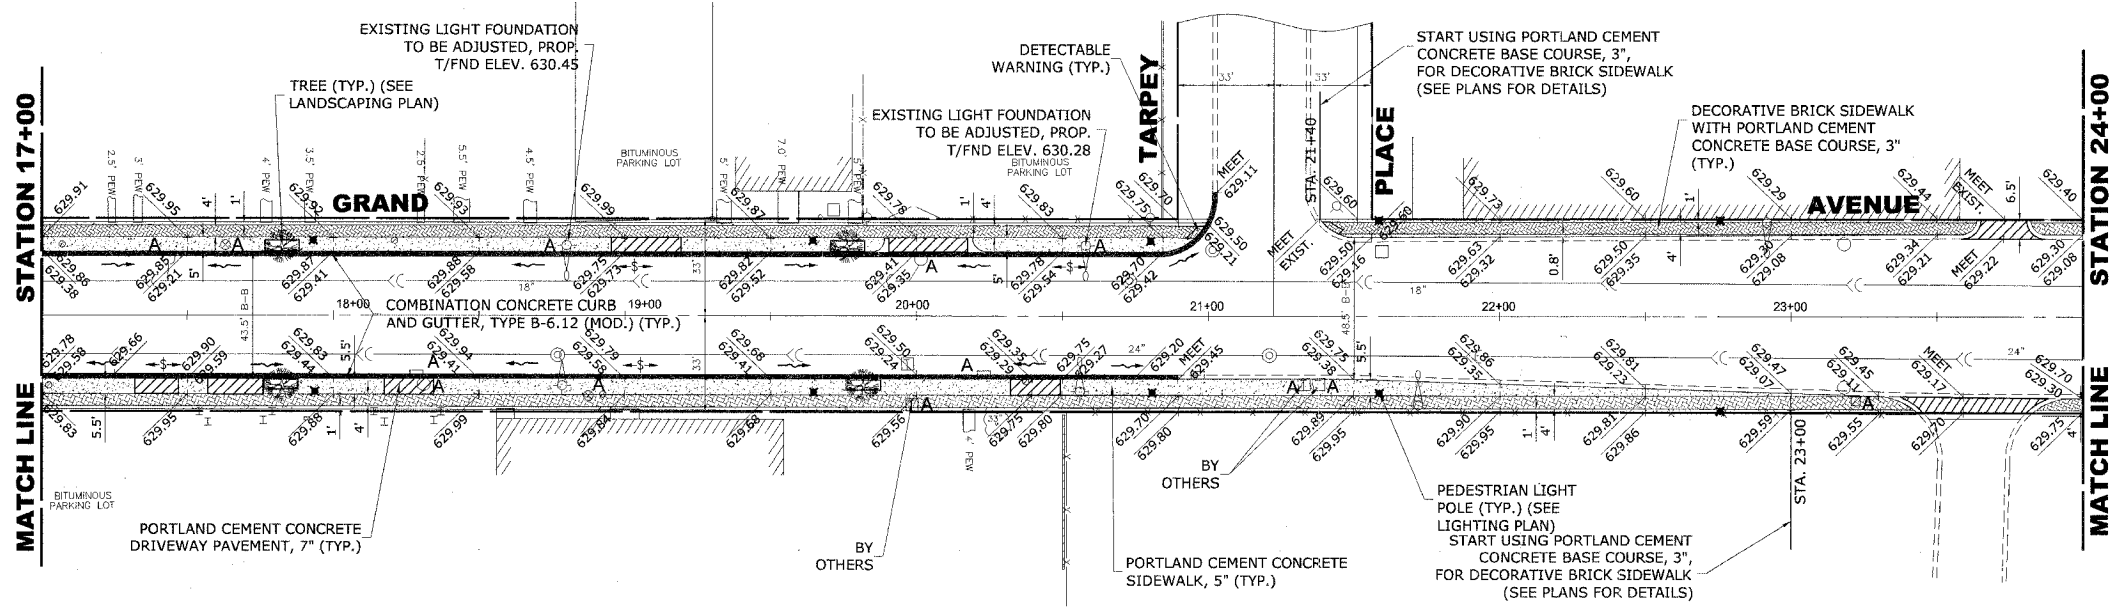

NOTE:
 USE PORTLAND CEMENT CONCRETE BASE COURSE, 3", FOR DECORATIVE BRICK SIDEWALK, WHERE DECORATIVE BRICK SIDEWALK BUTTS AGAINST CURB

PROPOSED IMPROVEMENT

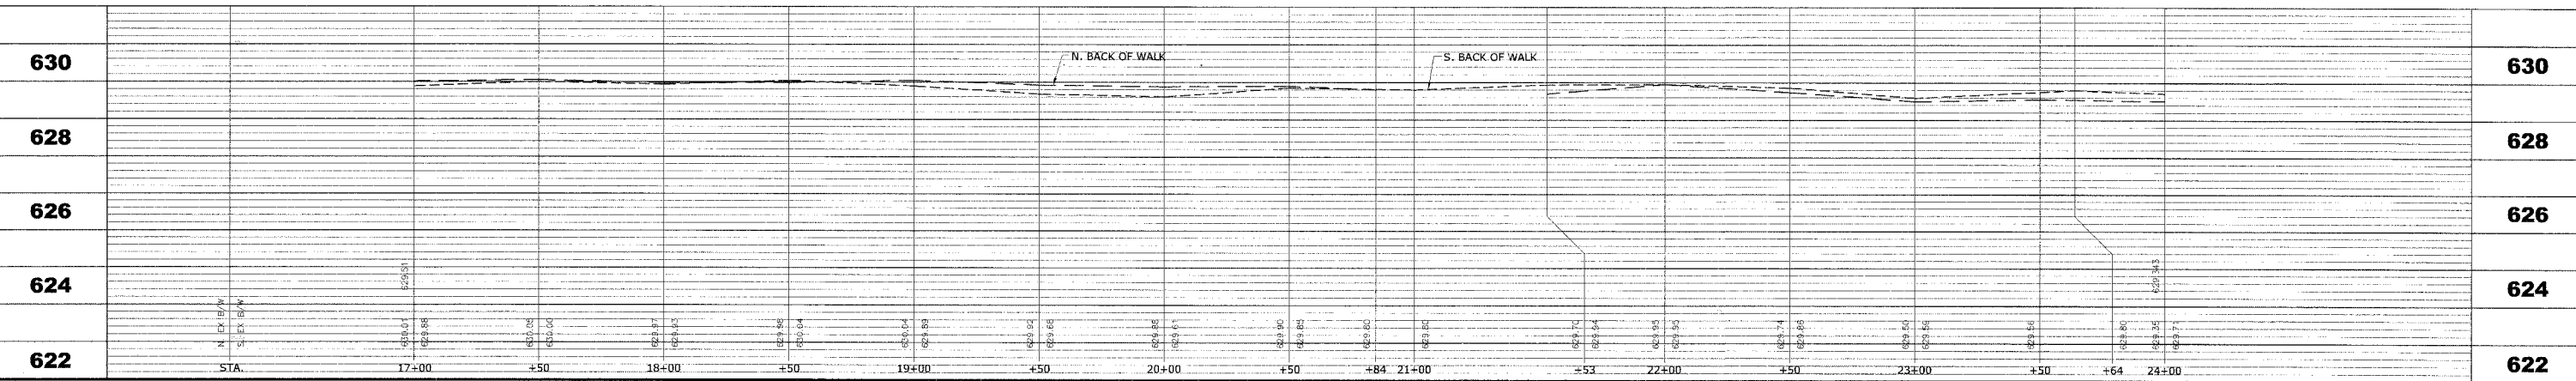

◆ Civil Engineers
 ◆ Municipal Consultants
 ◆ Established 1911

9933 Roosevelt Road
 Westchester, Illinois 60154-2780
 Phone: 708/865-0300
 Fax: 708/865-1212

**GRAND AVENUE STREETSCAPE PROJECT
 VILLAGE OF RIVER GROVE, ILLINOIS**

**GRAND AVENUE
 STREETSCAPING PLAN AND PROFILE**

SCALE:	1"=30'H. & 1"=2'V.	SHEET	10
DRAWN BY:	LEV/ECW/IMK	OF	35
BOOK NO.:	1441,1443,1516		
DATE:	10-15-07		
E.H.E. NO.:	760-06-03320		

Drawing File: W:\Projects\760060332 - Grand Ave Streetscape\35000 AEC.dwg
 Oct 15, 2007 - 2:41 pm