
 



**END IMPROVEMENT
STATION 37+00**

EXISTING TOPOGRAPHY

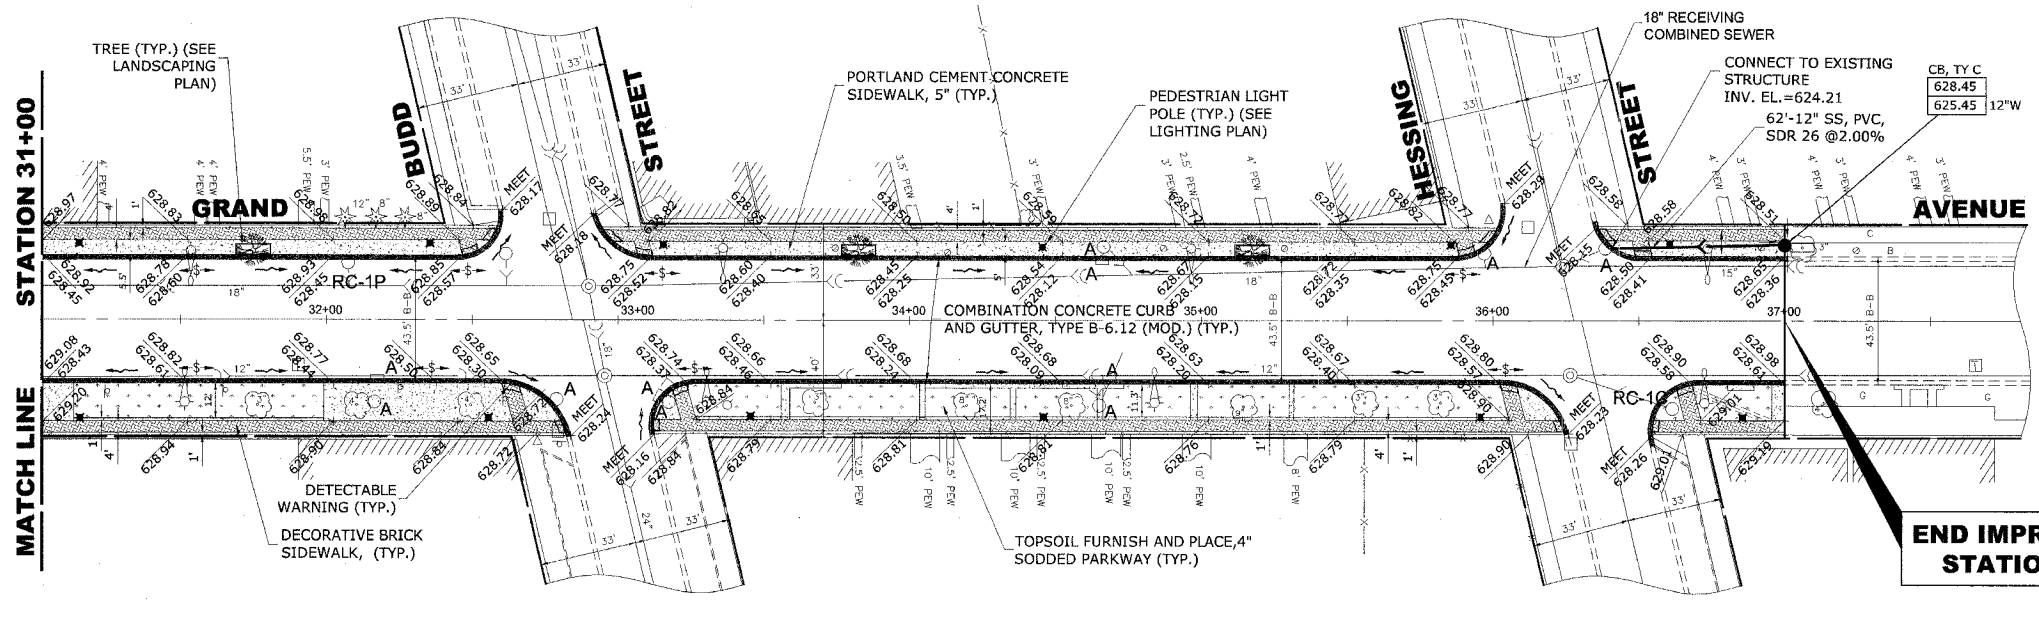

**END IMPROVEMENT
STATION 37+00**

PROPOSED IMPROVEMENT

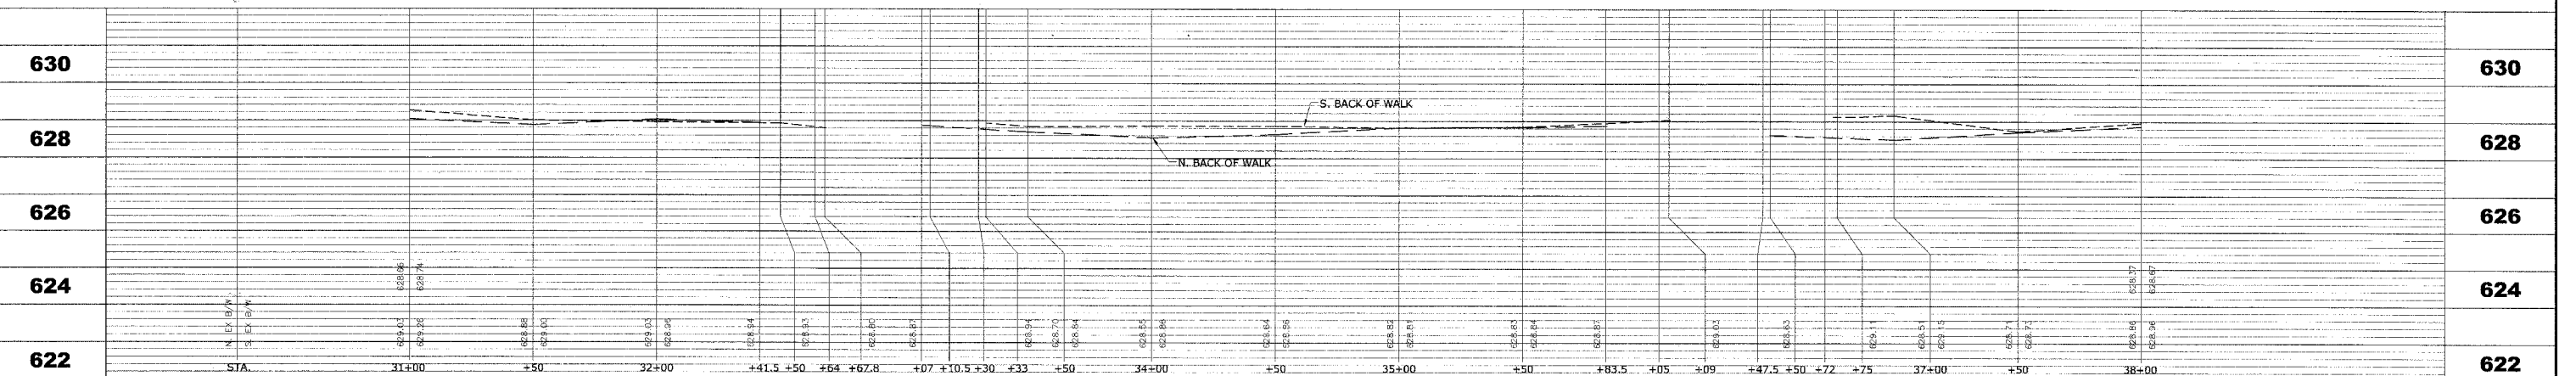

HANCOCK ENGINEERING

- ◆ Civil Engineers
- ◆ Municipal Consultants
- ◆ Established 1911

9933 Roosevelt Road
Westchester, Illinois 60154-2780
Phone: 708/865-0300
Fax: 708/865-1212

**GRAND AVENUE STREETScape PROJECT
VILLAGE OF RIVER GROVE, ILLINOIS**

**GRAND AVENUE
STREETScape PLAN AND PROFILE**

SCALE:	1"=30'H. & 1"=2'V.	SHEET	12
DRAWN BY:	LEV/ECW/MK	OF	35
BOOK NO.:	1441,1443,1516		
DATE:	10-15-07		
E.H.E. NO.:	760-06-03320		
REVISION:			

Drawing File: W:\Projects\70006033 - Grand Ave Streetscape\GRAND_AVE.dwg
 Oct 16, 2007 - 2:41pm