



F.A.U. RTE.	SECTION	COUNTY	TOTAL SHEETS	SHEET NO.
1338	05-00083-00-FF	COOK	167	32
STA. 67+70		TO STA. 73+00		
FED. ROAD DIST. NO. 7 ILLINOIS FED. AID PROJECT M-6003(5)2				

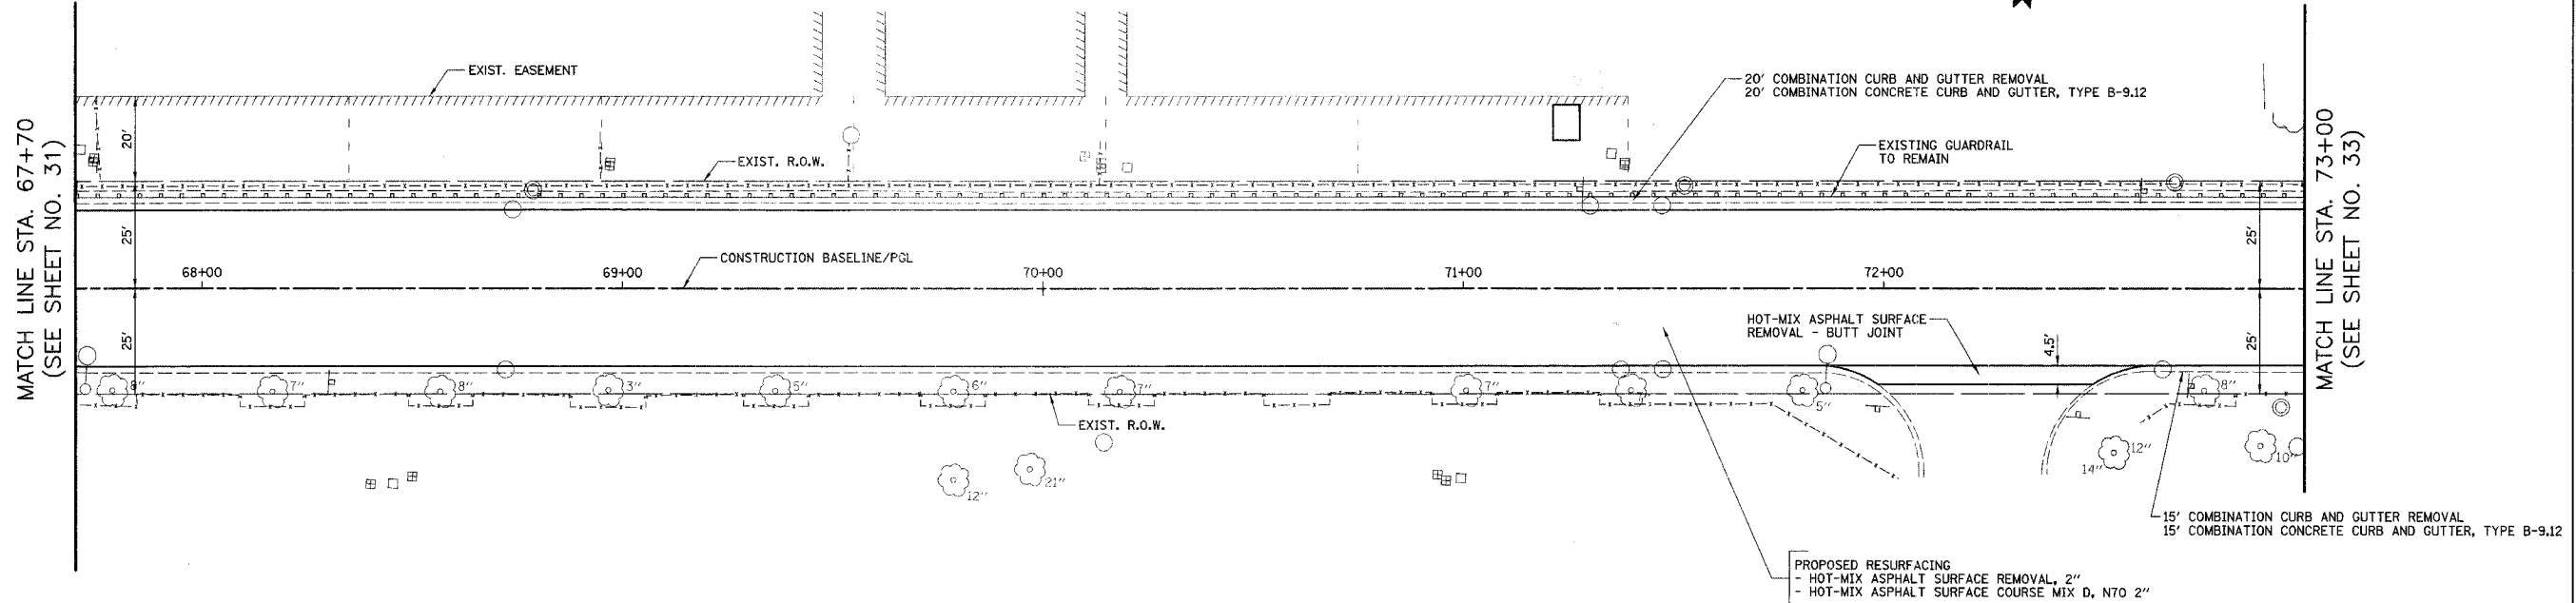


PROPOSED RESURFACING  
 - HOT-MIX ASPHALT SURFACE REMOVAL, 2"  
 - HOT-MIX ASPHALT SURFACE COURSE MIX D, N70 2"

LEGEND

 

WISE ROAD

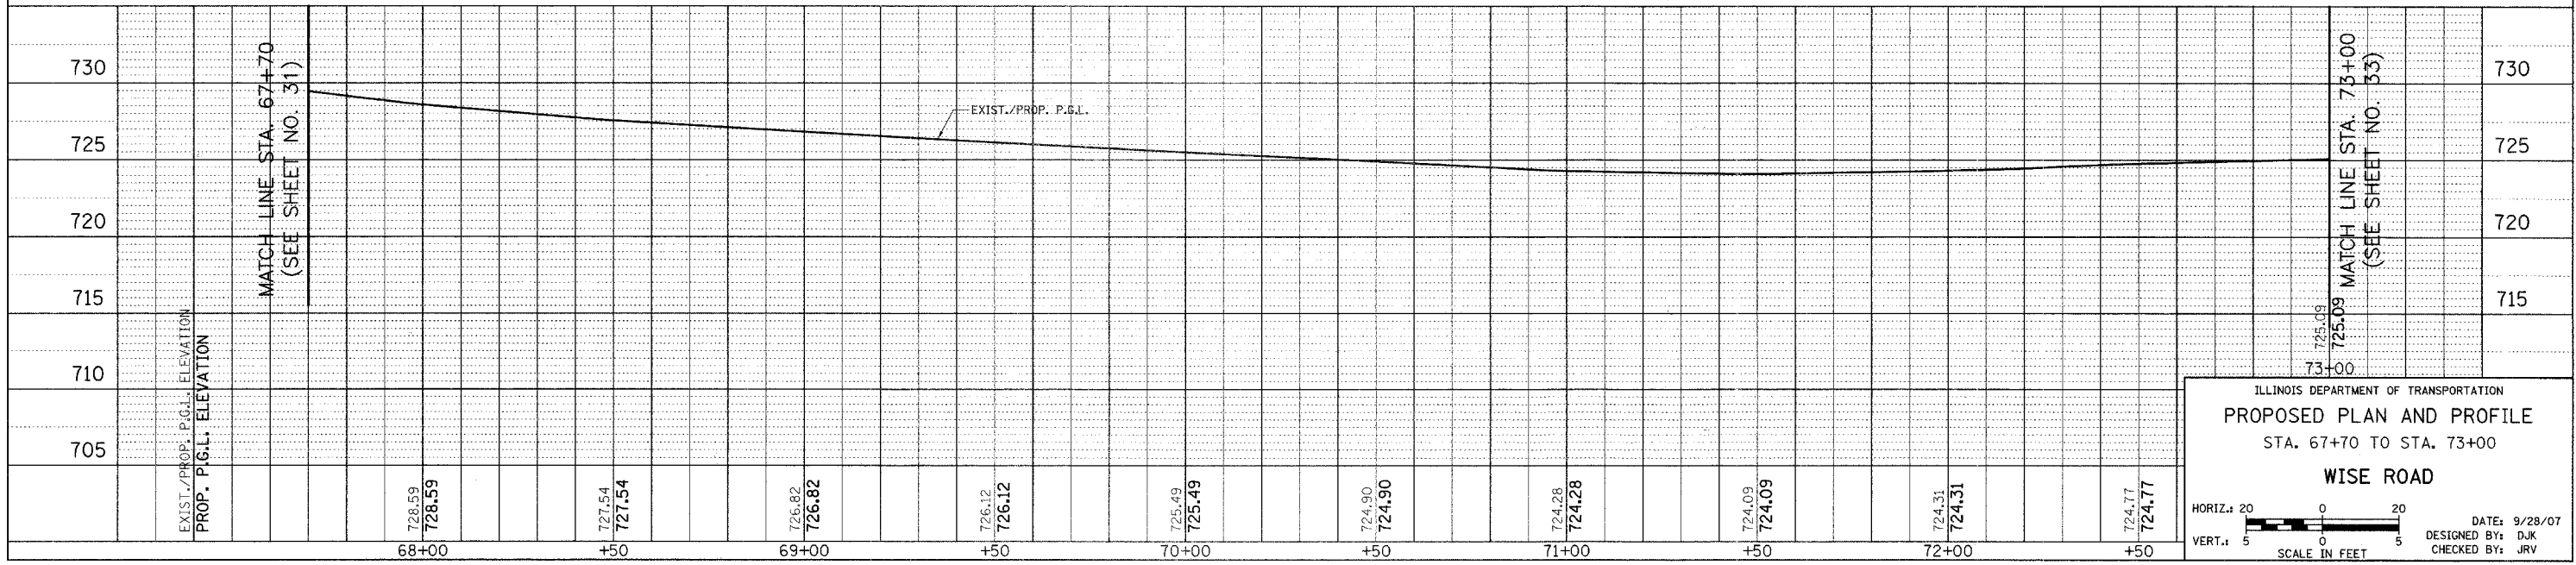

ILLINOIS DEPARTMENT OF TRANSPORTATION  
**PROPOSED PLAN AND PROFILE**  
 STA. 67+70 TO STA. 73+00  
**WISE ROAD**

HORIZ.: 20  
 VERT.: 5  
 SCALE IN FEET

DATE: 9/28/07  
 DESIGNED BY: DJK  
 CHECKED BY: JRV