


F.A.L. RTE.	SECTION	COUNTY	TOTAL SHEETS	SHEET NO.
1338	05-00083-00-FF	COOK	167	33
STA. 73+00		TO STA. 76+44		
FED. ROAD DIST. NO. 7 ILLINOIS FED. AID PROJECT M-80031512				




MATCH LINE STA. 73+00
(SEE SHEET NO. 32)

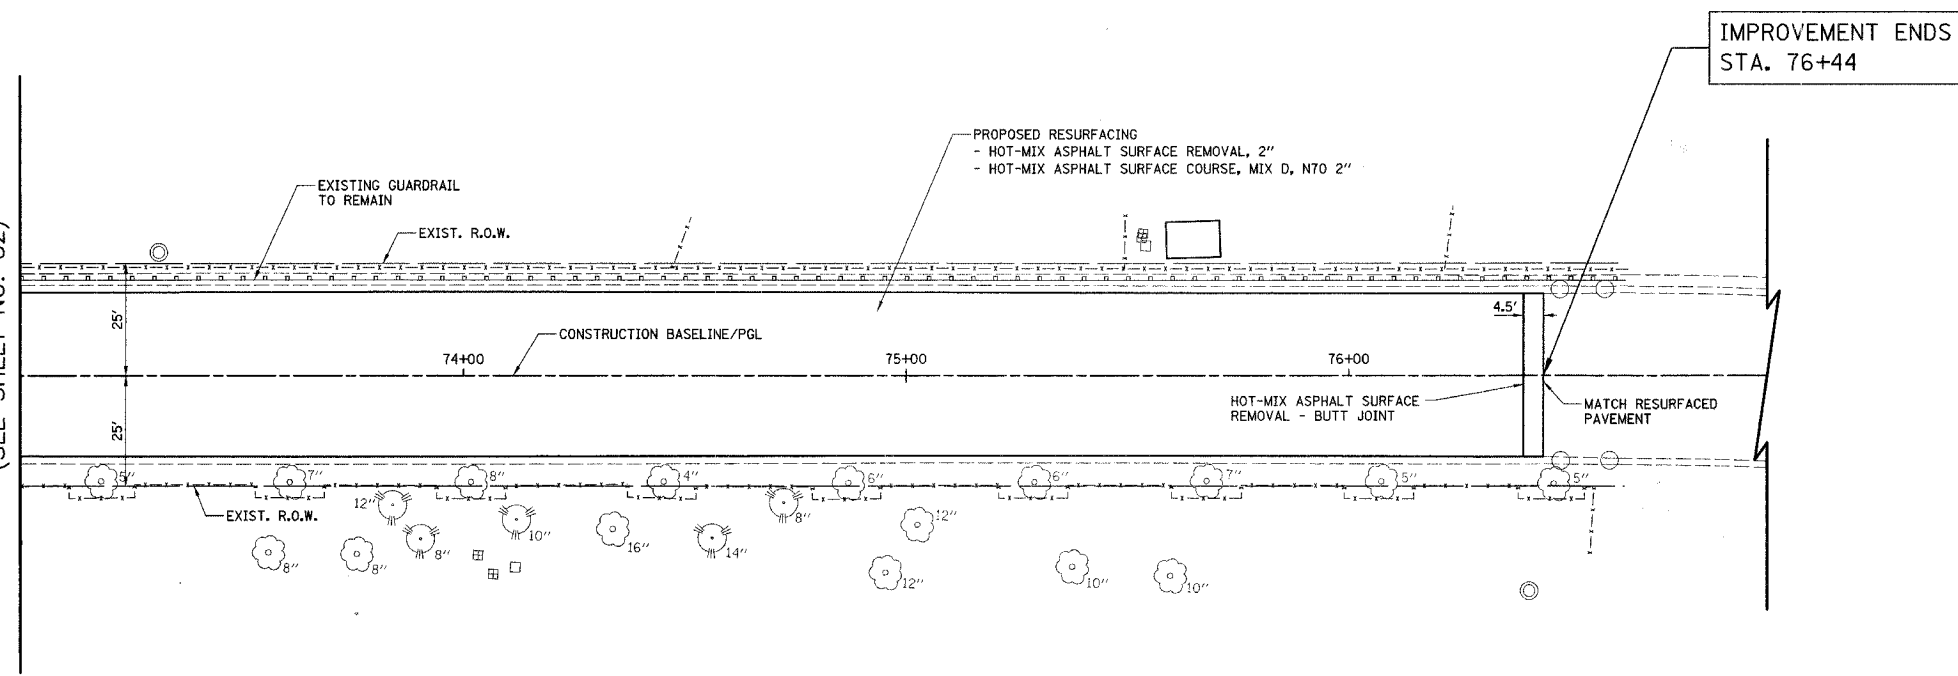

LEGEND



WISE ROAD

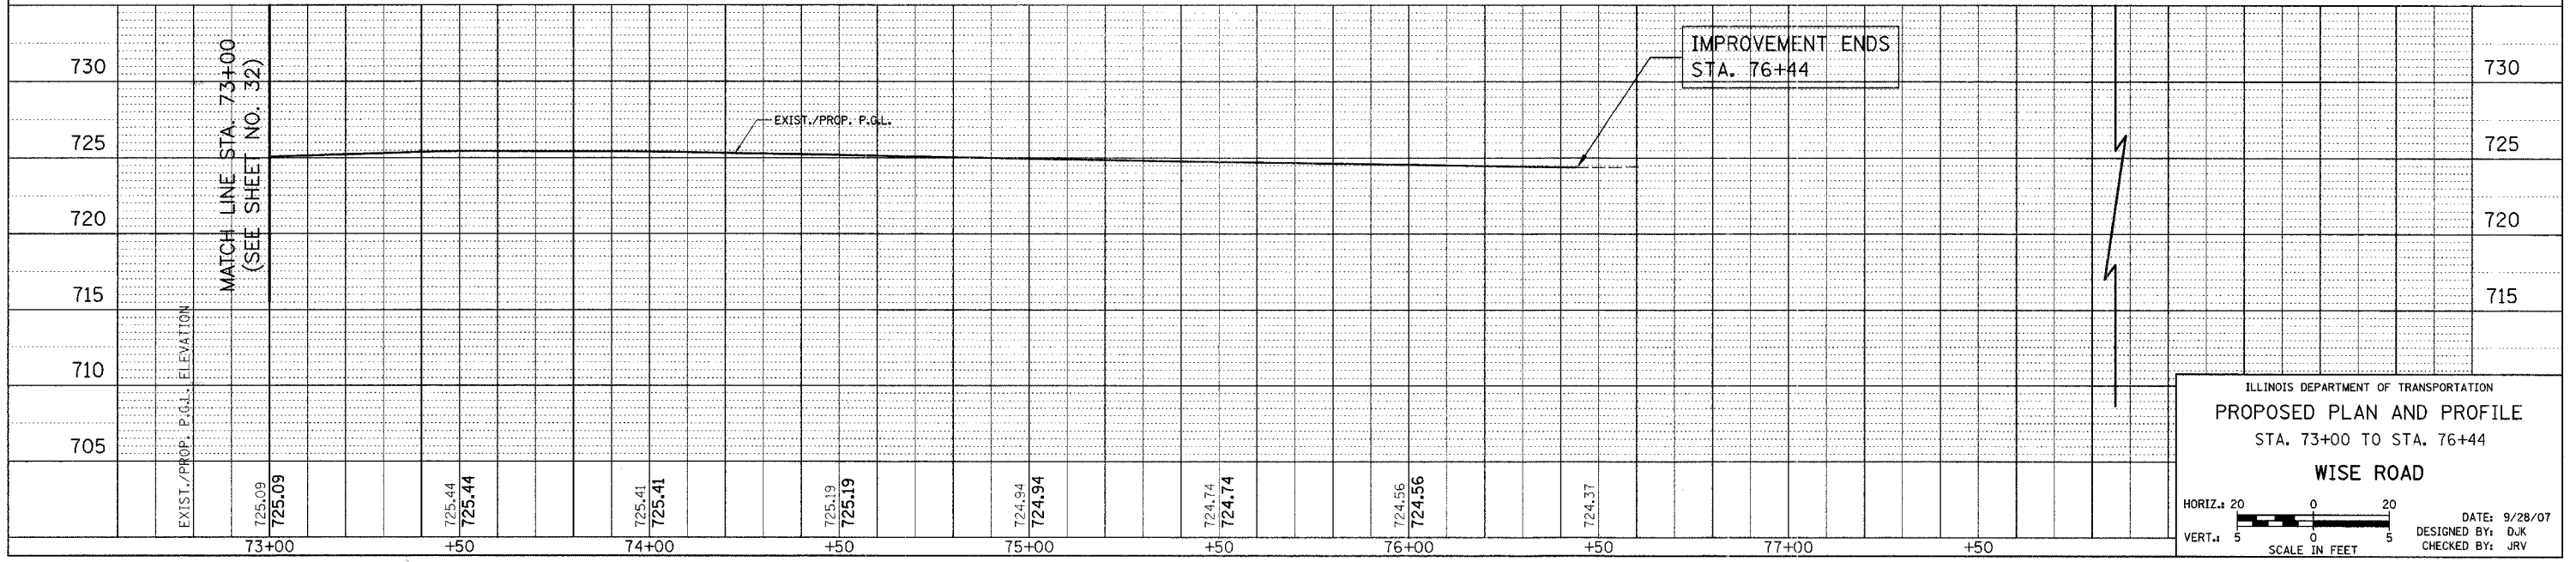

ILLINOIS DEPARTMENT OF TRANSPORTATION
PROPOSED PLAN AND PROFILE
 STA. 73+00 TO STA. 76+44
WISE ROAD

HORIZ. 1" = 20'
 VERT. 1" = 5'

SCALE IN FEET

DATE: 9/28/07
 DESIGNED BY: D.J.K.
 CHECKED BY: J.R.V.