

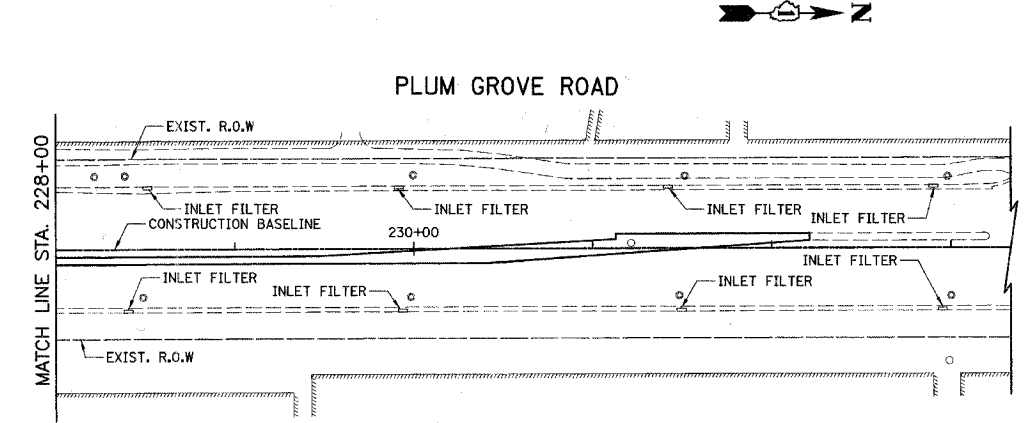


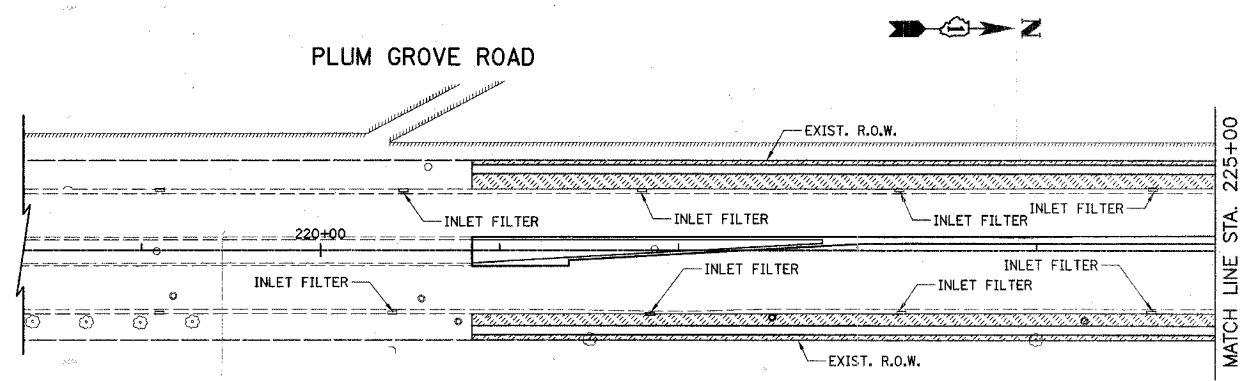


CONTRACT NO. 83980				
F.A.U. RTE.	SECTION	COUNTY	TOTAL SHEETS	SHEET NO.
1338	05-00083-00-FF	COOK	167	51
EROSION CONTROL PLAN				
FED. ROAD DIST. NO. 7 ILLINOIS FED. AID PROJECT M-8003(512)				

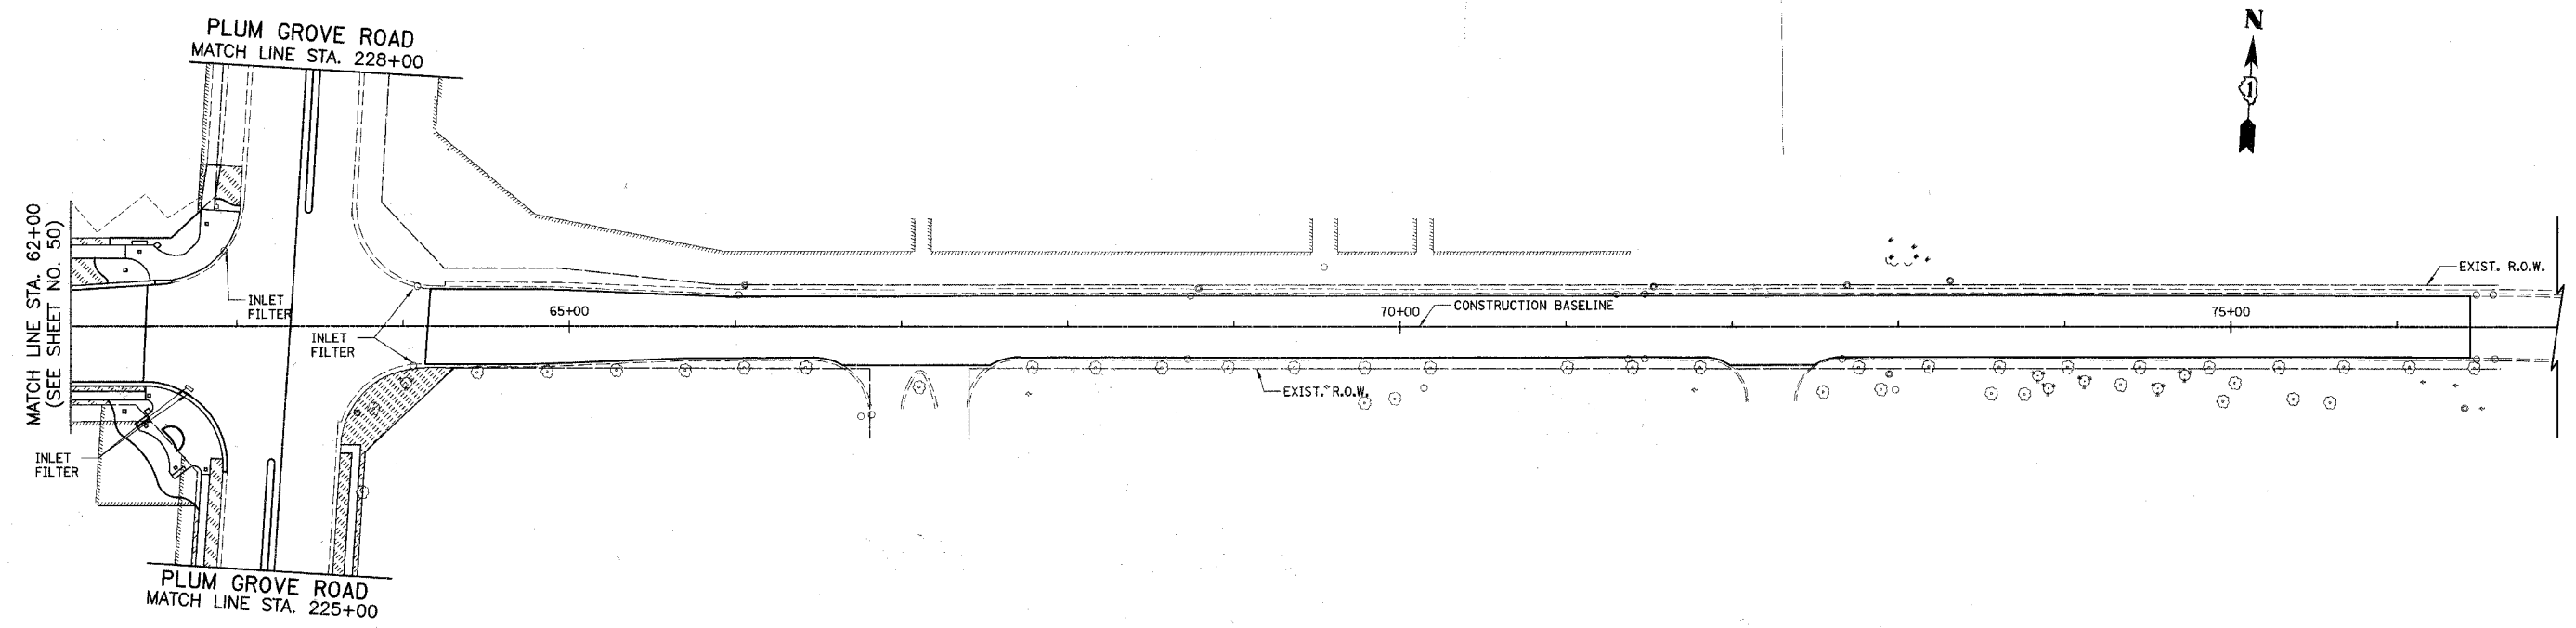


LEGEND

-  TOPSOIL FURNISH AND PLACE, 4" SODDING, SALT TOLERANT
-  EXISTING TREE TO REMAIN
-  SEDIMENT CONTROL, SILT FENCE

ILLINOIS DEPARTMENT OF TRANSPORTATION

EROSION CONTROL PLAN

WISE ROAD



SCALE IN FEET

DATE: 9/28/07
DESIGNED BY: KRK
CHECKED BY: JRV