
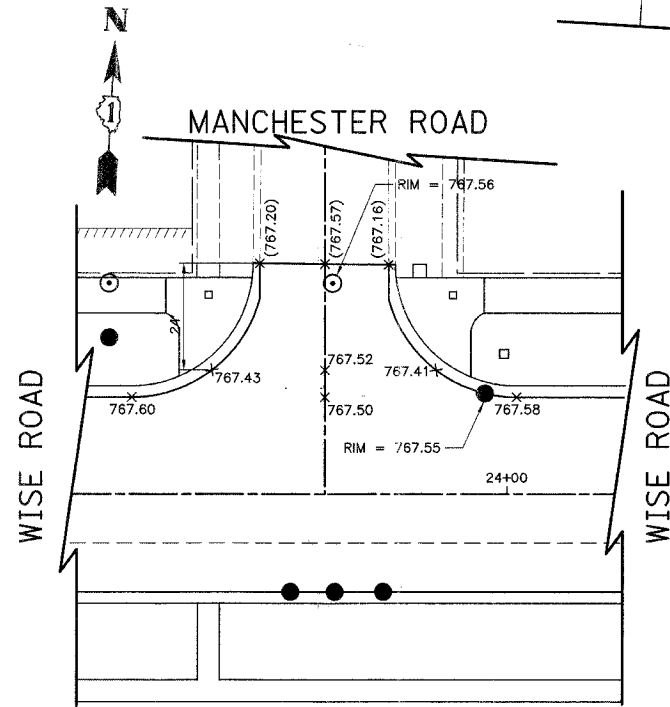
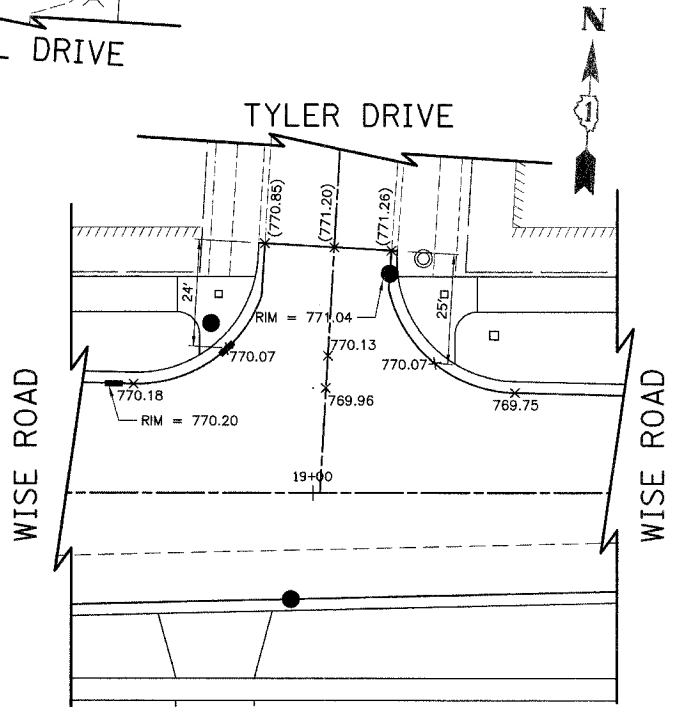
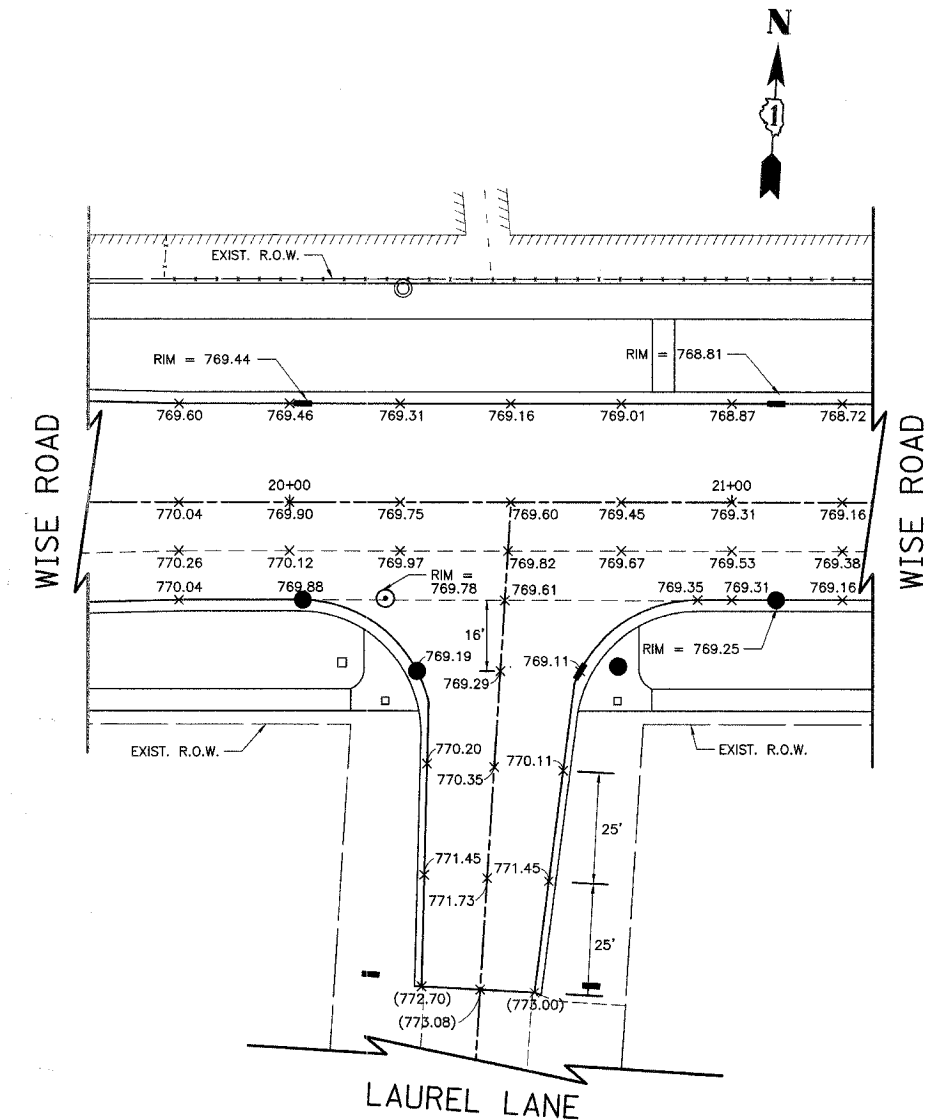


F.A.U. RTE.	SECTION	COUNTY	TOTAL SHEETS	SHEET NO.
1338	05-00083-00-FF	COOK	167	67
INTERSECTION GRADING PLAN				
FED. ROAD DIST. NO. 7 ILLINOIS FED. AID PROJECT M-8003512				

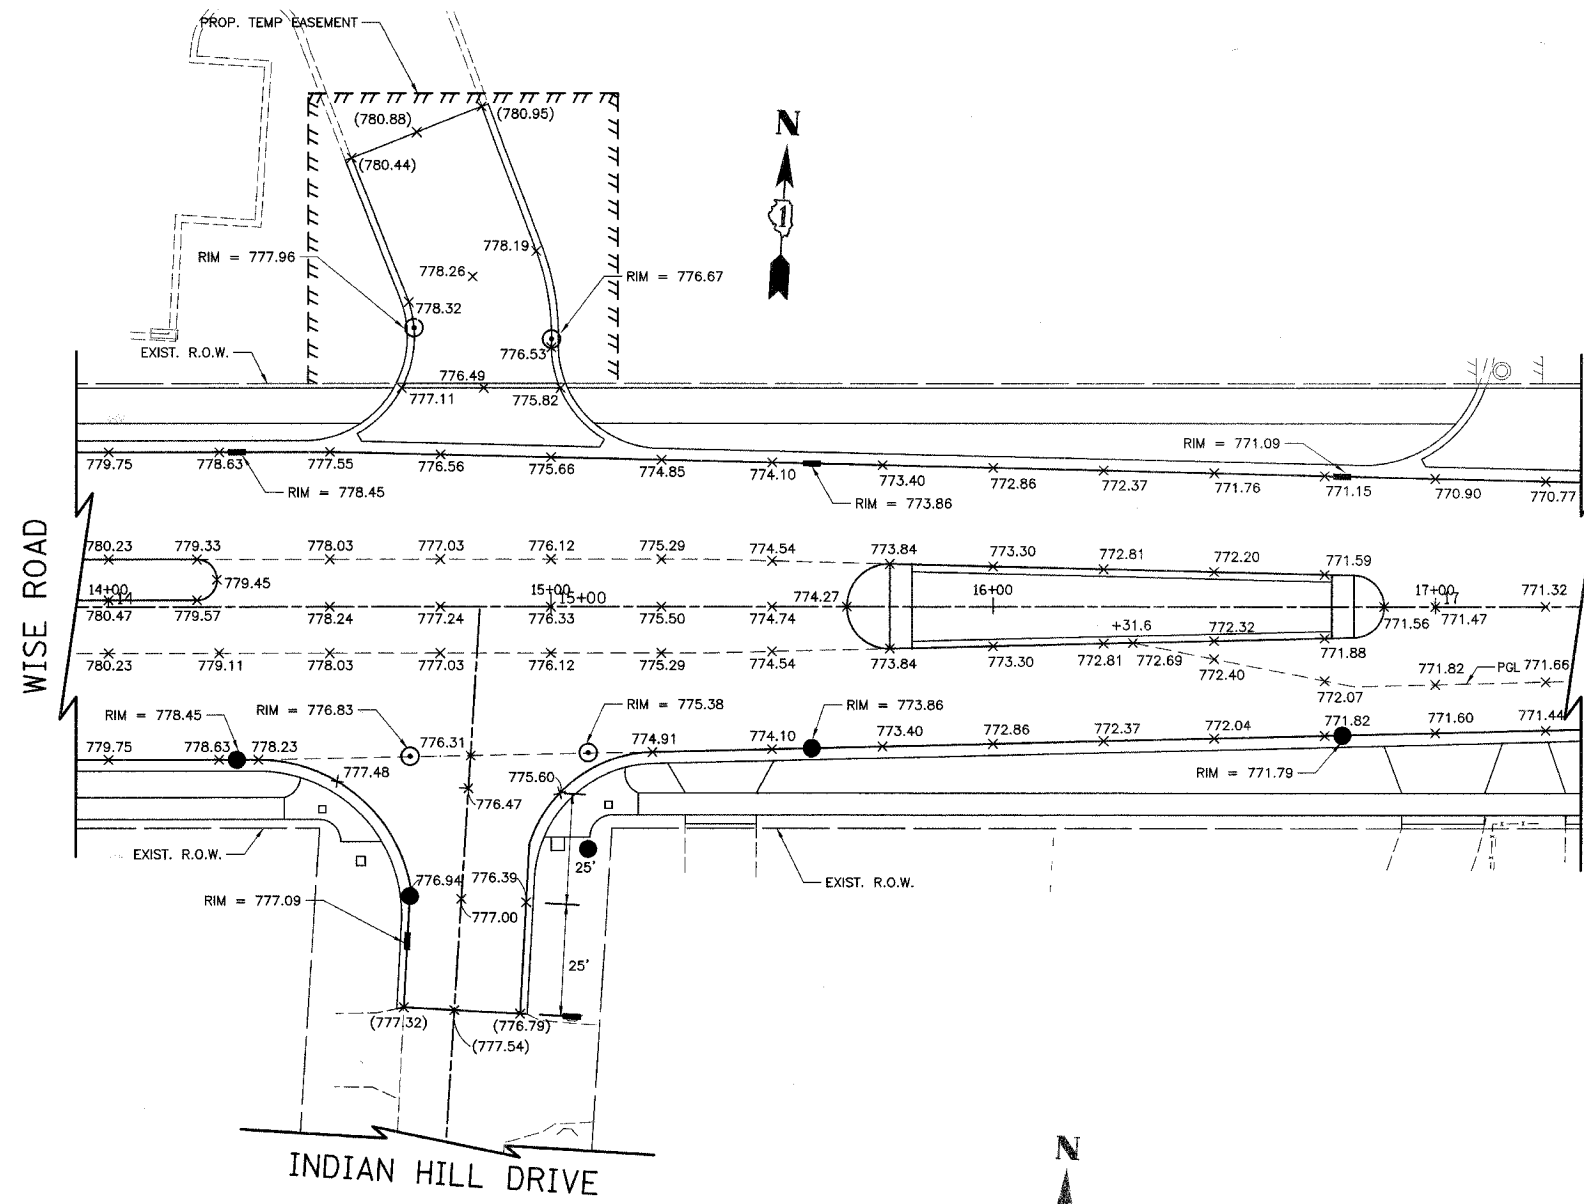

LEGEND
 (XXX.XX) EXISTING ELEVATION
 XXX.XX PROPOSED ELEVATION

ILLINOIS DEPARTMENT OF TRANSPORTATION
INTERSECTION GRADING PLAN
 INDIAN HILL DRIVE/WISE ROAD
 TYLER DRIVE/WISE ROAD
 LAUREL LANE/WISE ROAD
 & MANCHESTER ROAD/WISE ROAD

DATE: 9/28/07
 DESIGNED BY: KRK
 CHECKED BY: JRV

SCALE IN FEET