



**EXISTING TOPOGRAPHY**

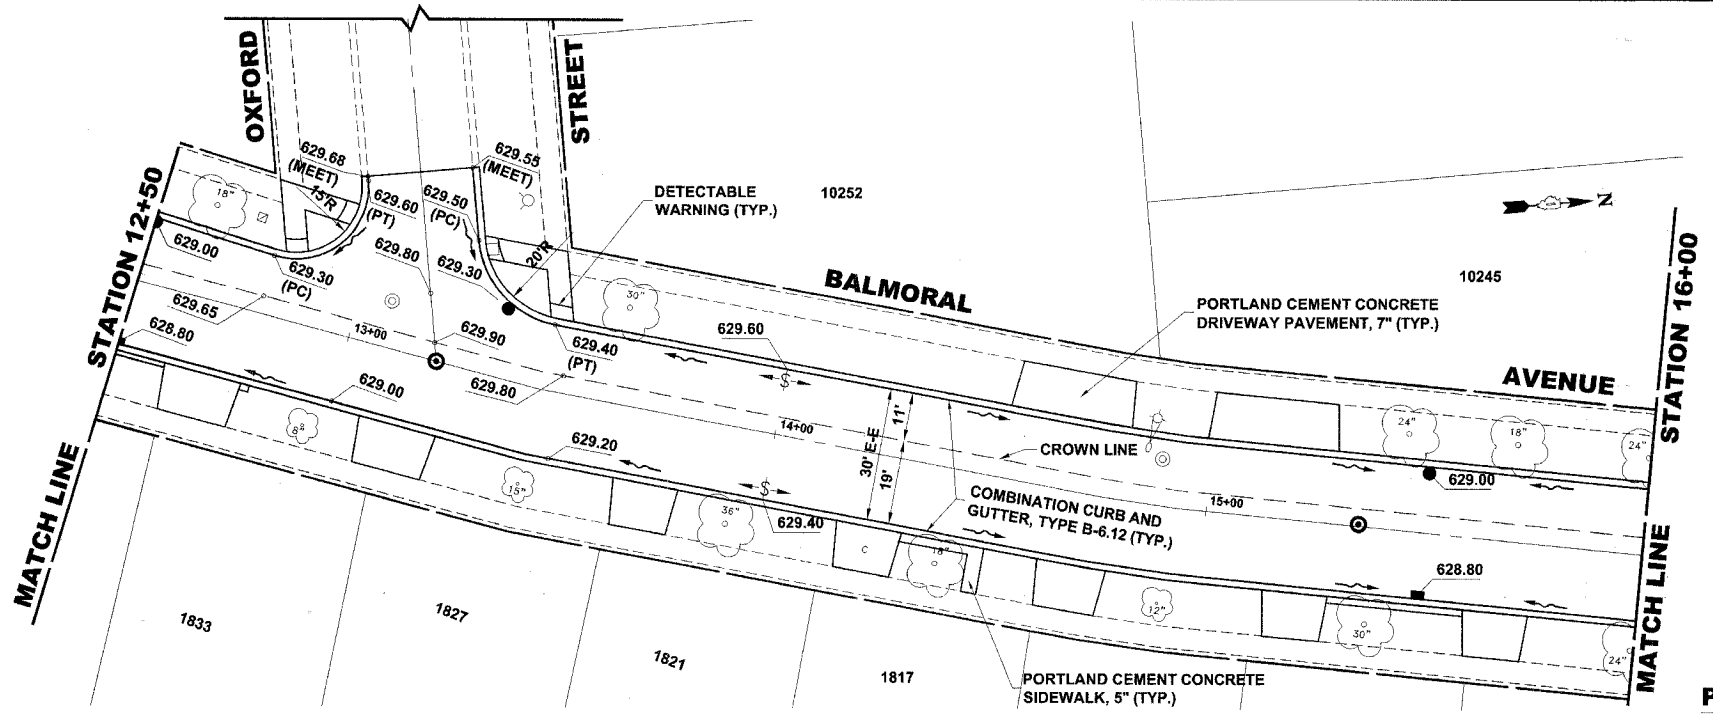

**PROPOSED IMPROVEMENTS**

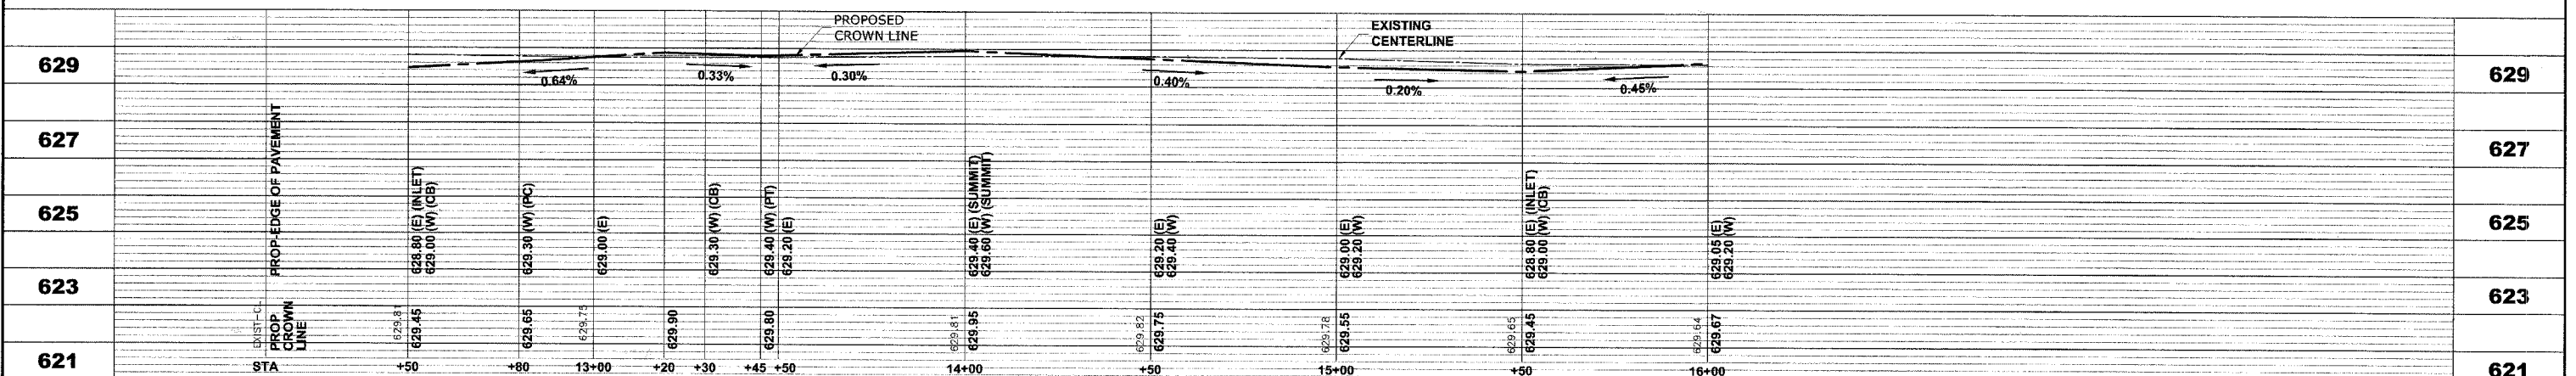

**HANCOCK ENGINEERING**

- Civil Engineers
- Municipal Consultants
- Established 1911

9933 Roosevelt Road  
Westchester, Illinois 60154-2780  
Phone: 708/865-0300  
Fax: 708/865-1212

**BALMORAL AVENUE IMPROVEMENTS  
VILLAGE OF WESTCHESTER, ILLINOIS**

**EXISTING AND PROPOSED  
PAVING PLAN AND PROFILE**

SCALE: 1"=20'H; 1"=2'V  
DRAWN BY: NAW/LEV/MK  
BOOK NO.: 1394/1427/LS  
DATE: 10-3-07  
E.H.E. NO.: 838-06-16601

REVISION:

SHEET **13** / 36

Drawing file: W:\Projects\83982\05 - Balmoral Avenue Phase 1\BALMORAL\_Balmoral.dwg Oct 04, 2007 - 8:55am