



**EXISTING TOPOGRAPHY**

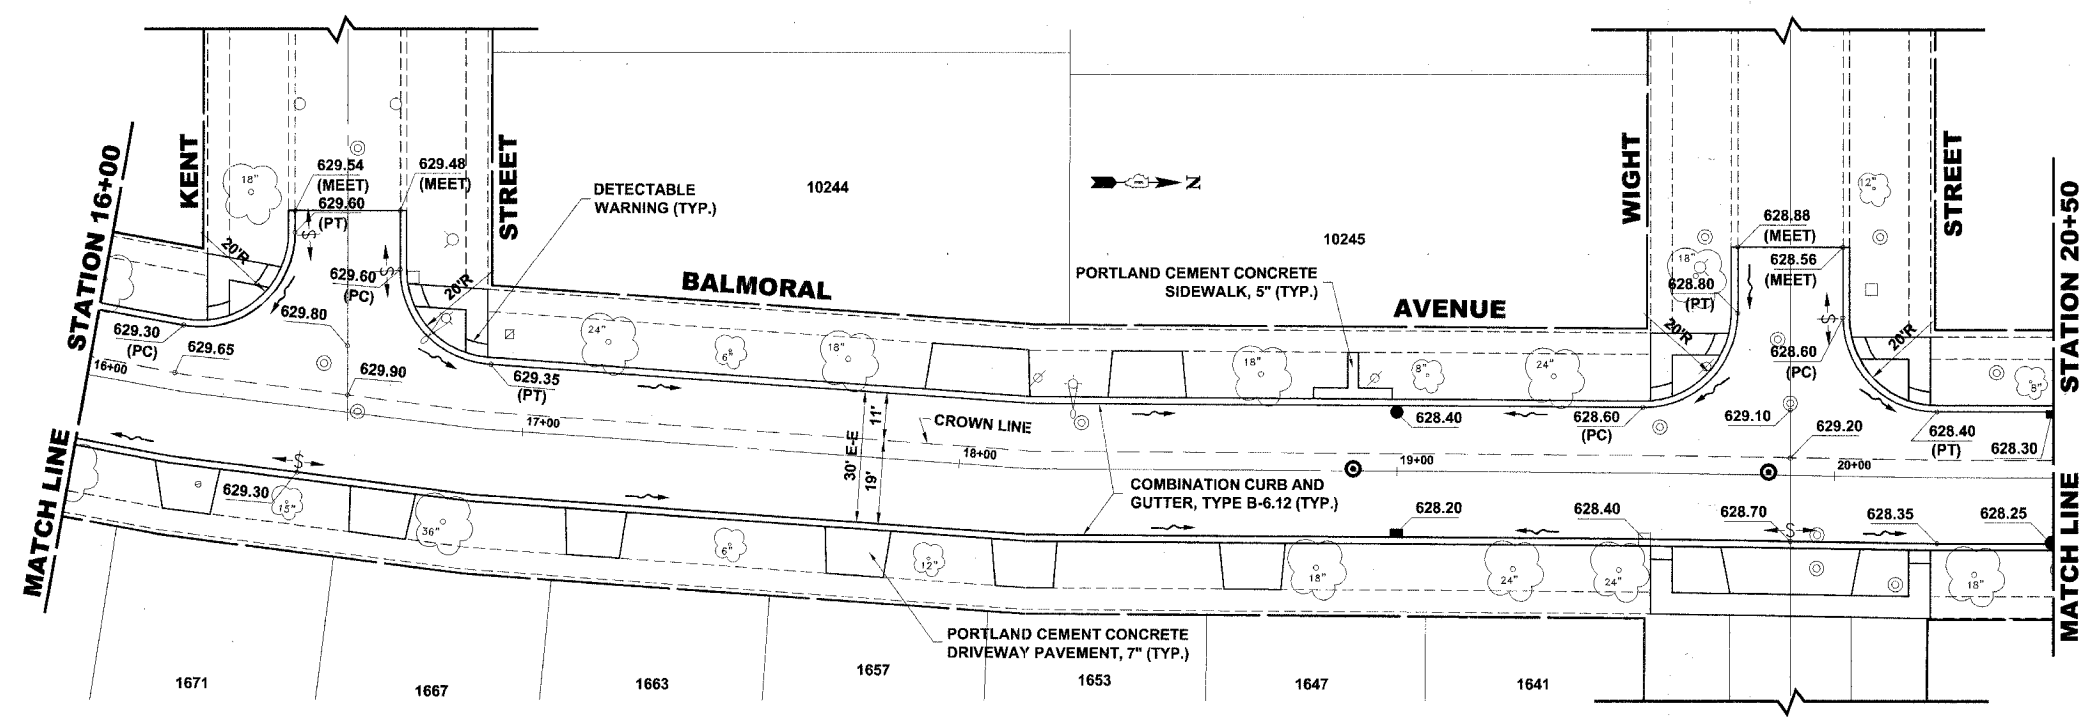

**PROPOSED IMPROVEMENTS**

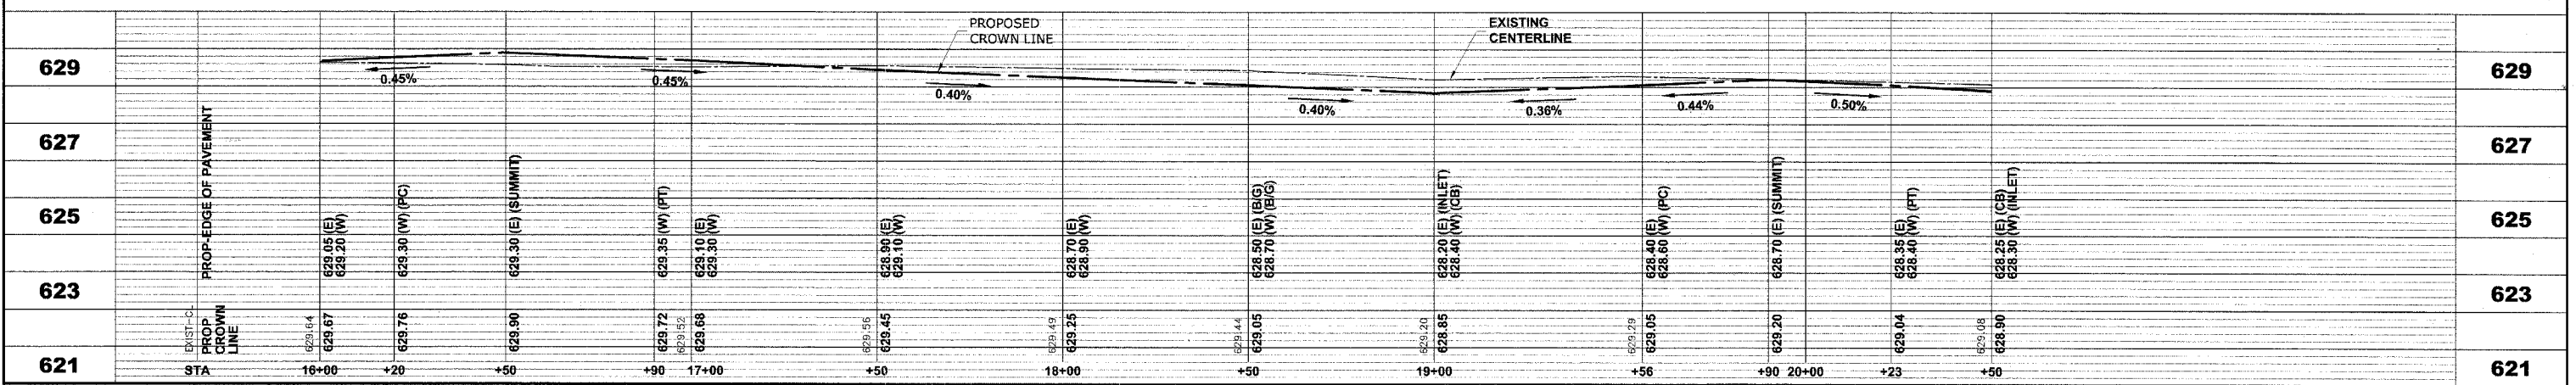

Drawing File: W:\Projects\13\2006166 - Balmoral Avenue Phase II\BALMORA2\Balmora.dwg Oct 04, 2007 - 8:56am

**HANCOCK ENGINEERING** ♦ Civil Engineers  
 ♦ Municipal Consultants  
 ♦ Established 1911

9933 Roosevelt Road  
 Westchester, Illinois 60154-2780  
 Phone: 708/865-0300  
 Fax: 708/865-1212

**BALMORAL AVENUE IMPROVEMENTS  
 VILLAGE OF WESTCHESTER, ILLINOIS**

**EXISTING AND PROPOSED  
 PAVING PLAN AND PROFILE**

SCALE: 1"=20'H; 1"=2'V  
 DRAWN BY: NAW/LEV/MK  
 BOOK NO.: 1394/1427/LS  
 DATE: 10-3-07  
 E.H.E. NO.: 838-06-16601

REVISION:

SHEET **14** OF **36**