




F.A.U. RTE.	SECTION	COUNTY	TOTAL SHEETS	SHEET NO.
2993	05-00094-00-WR	DUPAGE	67	25
STA. 122+00		TO STA. 127+14.14		
FED. ROAD DIST. NO. 1 ILLINOIS FED. AID PROJECT				
PROJECT NO.: M-8003 (707)				

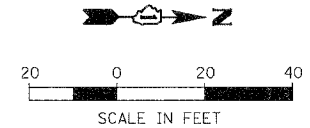

PLAN	SURVEYED	BY	DATE
PLOTTED	BY		
CHECKED	BY		
NOTE BOOK NO.	NO.		
CADD FILE NAME			

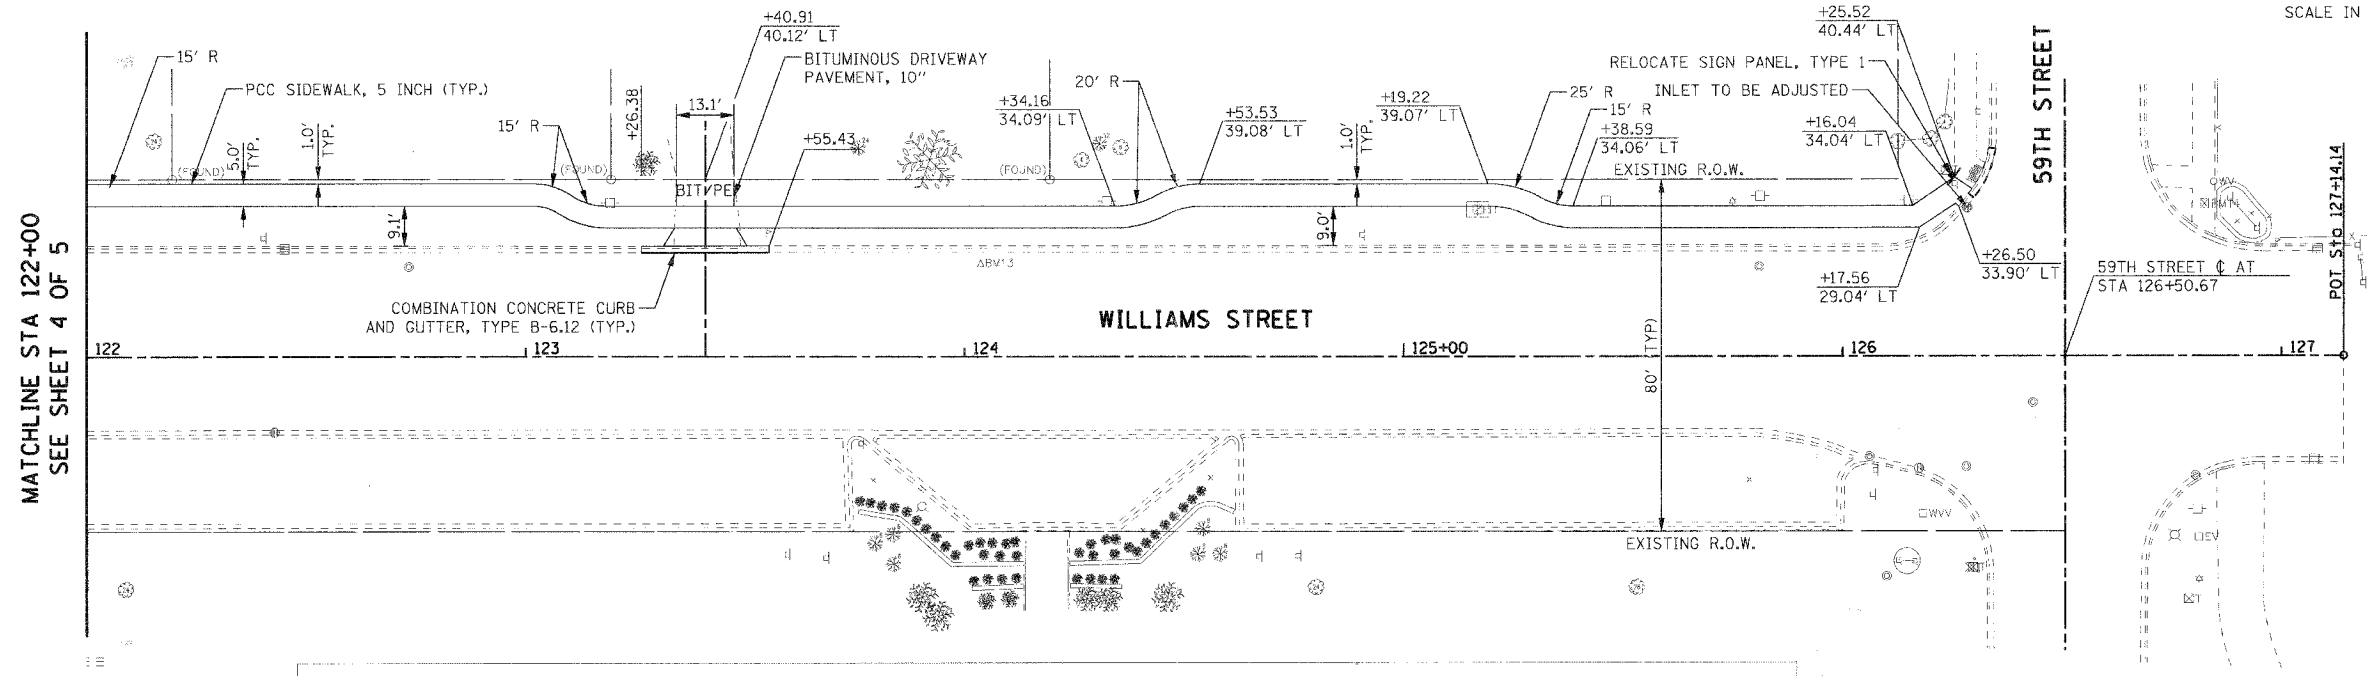

PROFILE	SURVEYED	BY	DATE
PLOTTED	BY		
CHECKED	BY		
NOTE BOOK NO.	NO.		
STRUCTURE NOTATIONS CHRD			

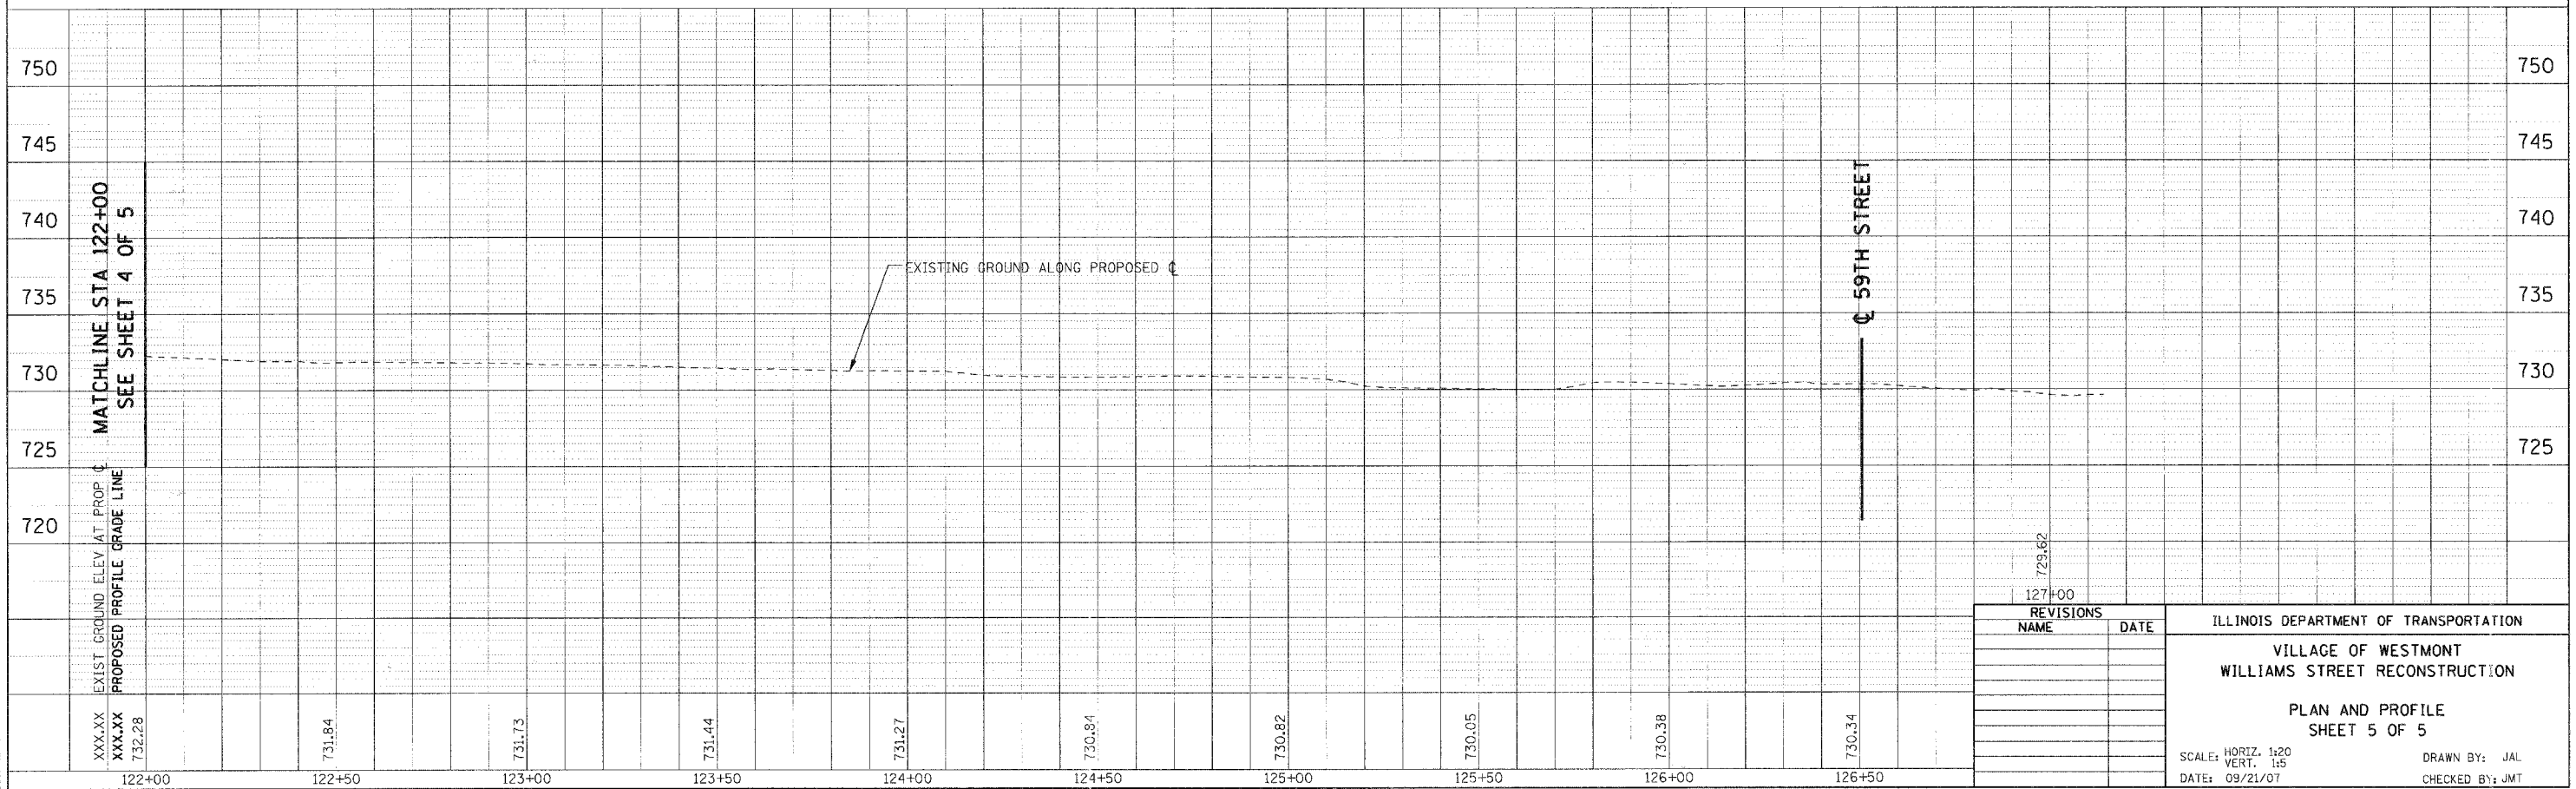

PLOT DATE = #DATE*
 FILE NAME = #FILE#*
 PLOT SCALE = #SCALE*
 USER NAME = #USER#

REVISIONS		ILLINOIS DEPARTMENT OF TRANSPORTATION VILLAGE OF WESTMONT WILLIAMS STREET RECONSTRUCTION
NAME	DATE	
		PLAN AND PROFILE SHEET 5 OF 5 SCALE: HORIZ. 1:20 VERT. 1:5 DATE: 09/21/07 DRAWN BY: JAL CHECKED BY: JMT