

 
 


F.A. RTE.	SECTION	COUNTY	TOTAL SHEETS	SHEET NO.
2508	02-00039-00-PV	KENDALL	146	41
STA.		TO STA.		
FED. ROAD DIST. NO.	ILLINOIS	FED. AID PROJECT	87333	

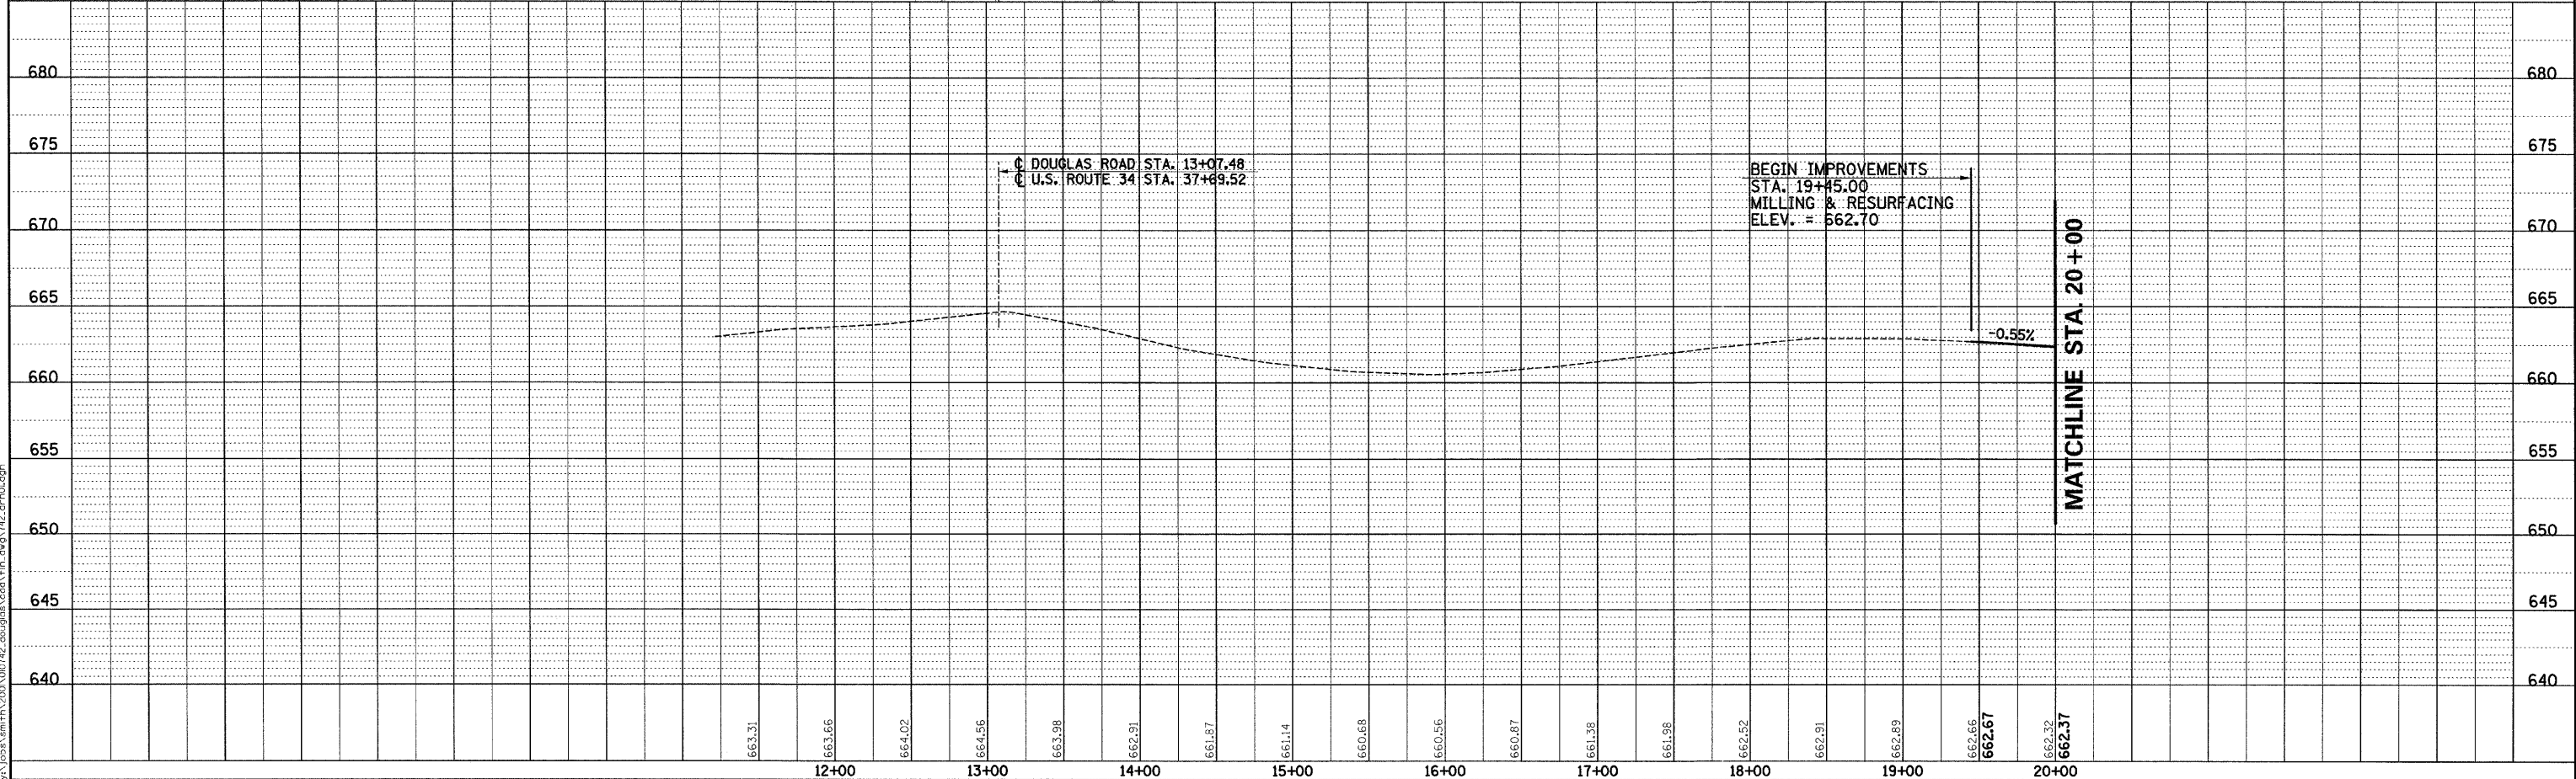

PLAN	SURVAYED	DATE
NOTE BOOK NO.	PLOTTED	
	CHECKED	
	BY	
	DATE	

PROFILE	SURVAYED	DATE
NOTE BOOK NO.	PLOTTED	
	CHECKED	
	BY	
	DATE	

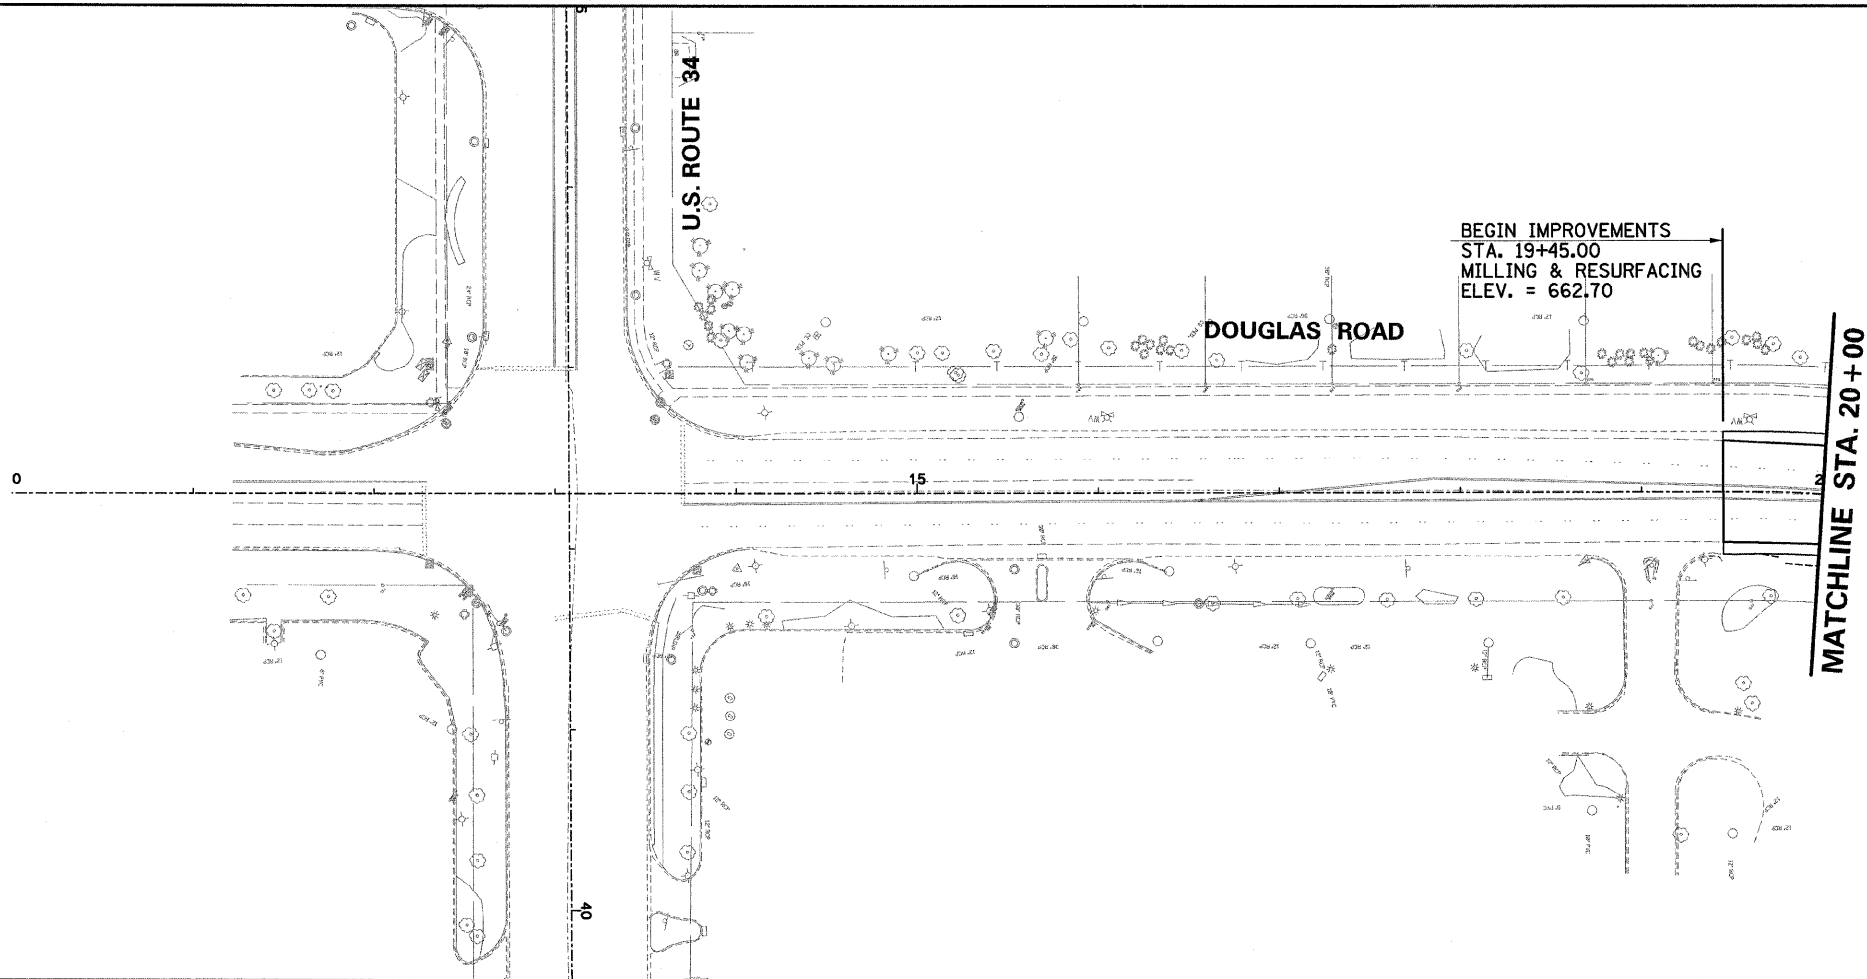

2/16/17 AM  
 2/16/2007  
 v:\joes.smith\2008\010742\_douglas\acad\fin\_dwg\112\_crn04.dgn

DOUGLAS ROAD STA. 19+45 TO STA. 20+00 - DRAINAGE PLAN AND PROFILE