
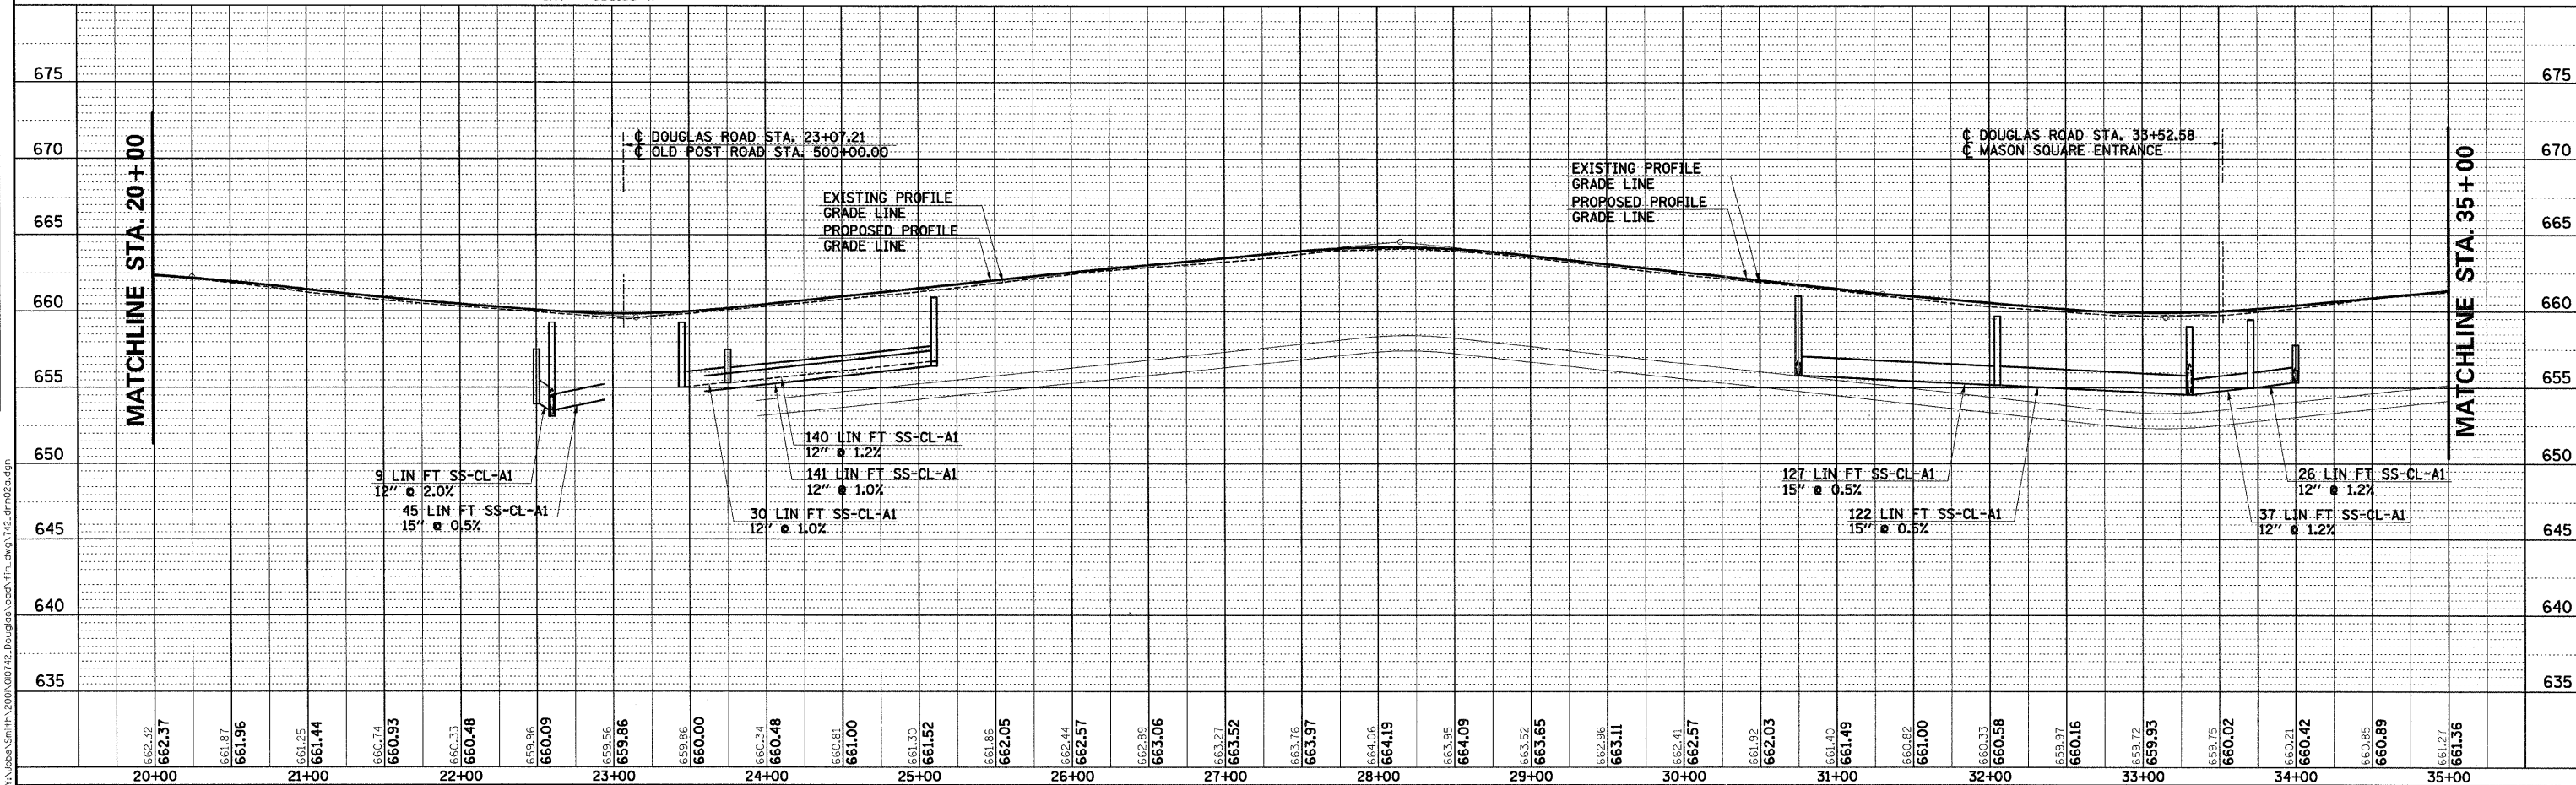


F.A.I.D. RTE.	SECTION	COUNTY	TOTAL SHEETS	SHEET NO.
2508	02-00039-00-PV	KENDALL	146	42
STA. TO STA.		FED. AID PROJECT		
FED. ROAD DIST. NO.		ILLINOIS		
87333				

PLAN	DATE
REVISIONS	
1. PLOTTED	
2. ALIGNED CHECKED	
3. GRADES CHECKED	
4. NOTATIONS CHECKED	
5. DATE FILED	
6. NAME	
7. NO.	

PROFILE	DATE
GRADES	
CHECKED	
NOTATIONS	
NO.	

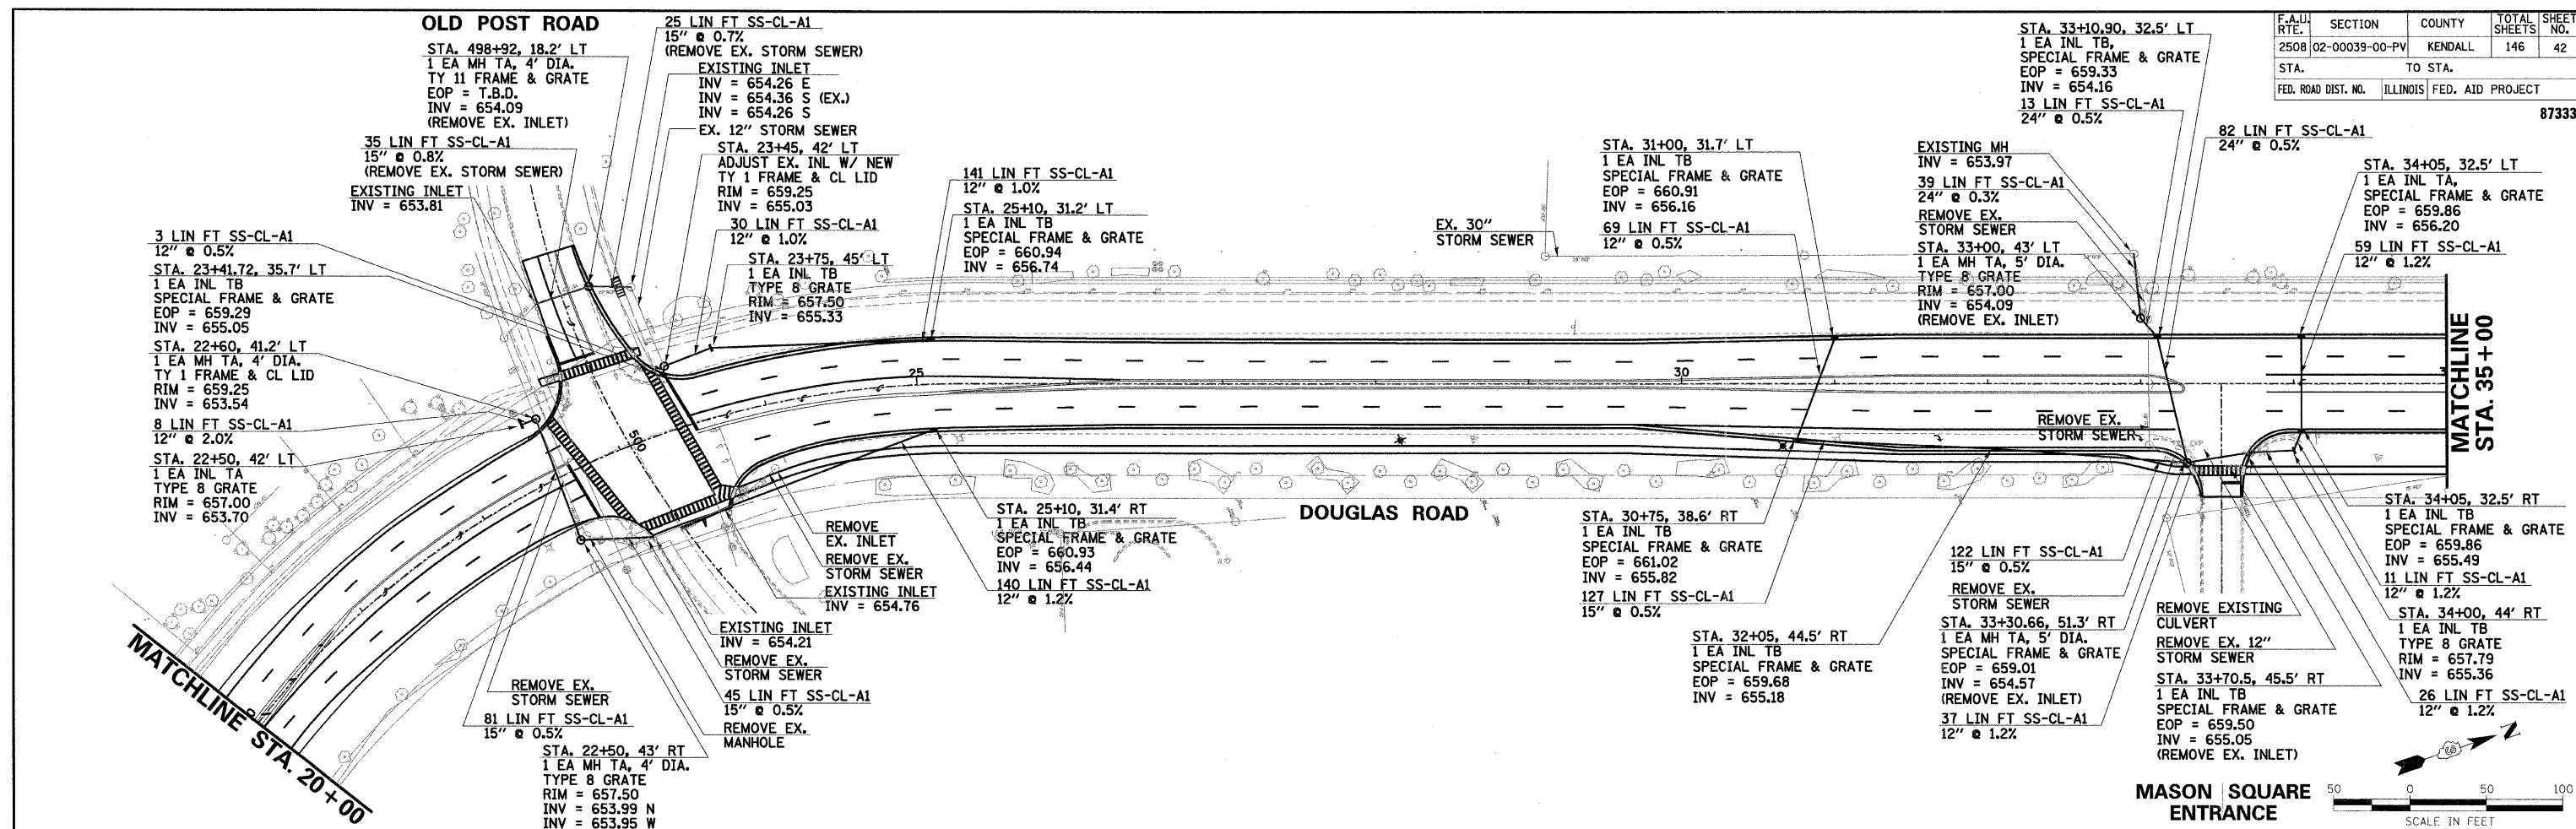

DOUGLAS ROAD STA. 20+00 TO STA. 35+00 - DRAINAGE PLAN AND PROFILE

8/27/10 AM
3/28/2007
T:\Users\smh\1\2006\0107102_Douglas\cadd\Plan.dwg 142.drn 02.dgn