
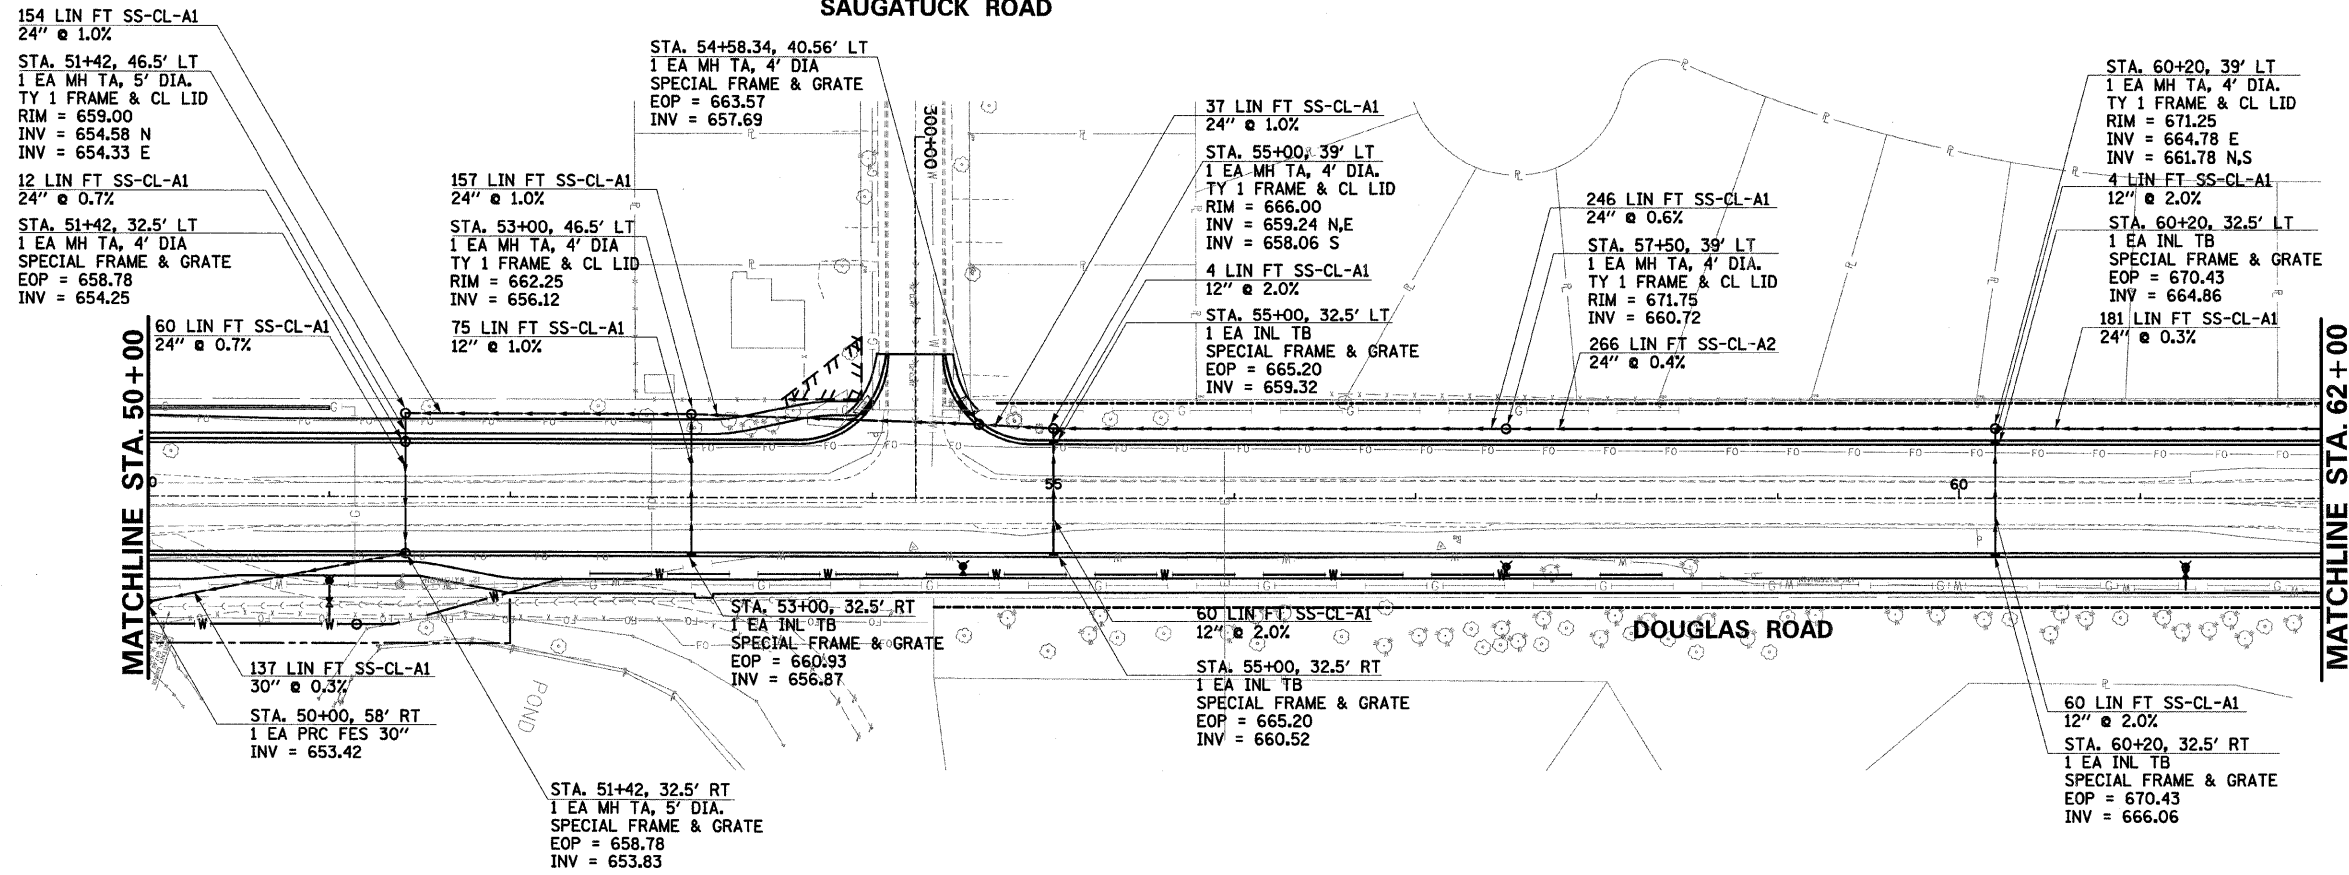


PLAN	SURVEYED	DATE
	PLOTTED	
	CHECKED	
	BY	
	NO.	
	DATE	


PROFILE	SURVEYED	DATE
	PLOTTED	
	CHECKED	
	BY	
	NO.	
	DATE	

SAUGATUCK ROAD

F.A.U. RTE.	SECTION	COUNTY	TOTAL SHEETS	SHEET NO.
2508	02-00039-00-PV	KENDALL	146	44
STA.	TO STA.			
FED. ROAD DIST. NO.	ILLINOIS	FED. AID PROJECT	87333	

 

NOTE:
SPECIAL FRAME & GRATE SHALL BE
A NEENAH TYPE R-3222-LA OR EQUIVALENT.

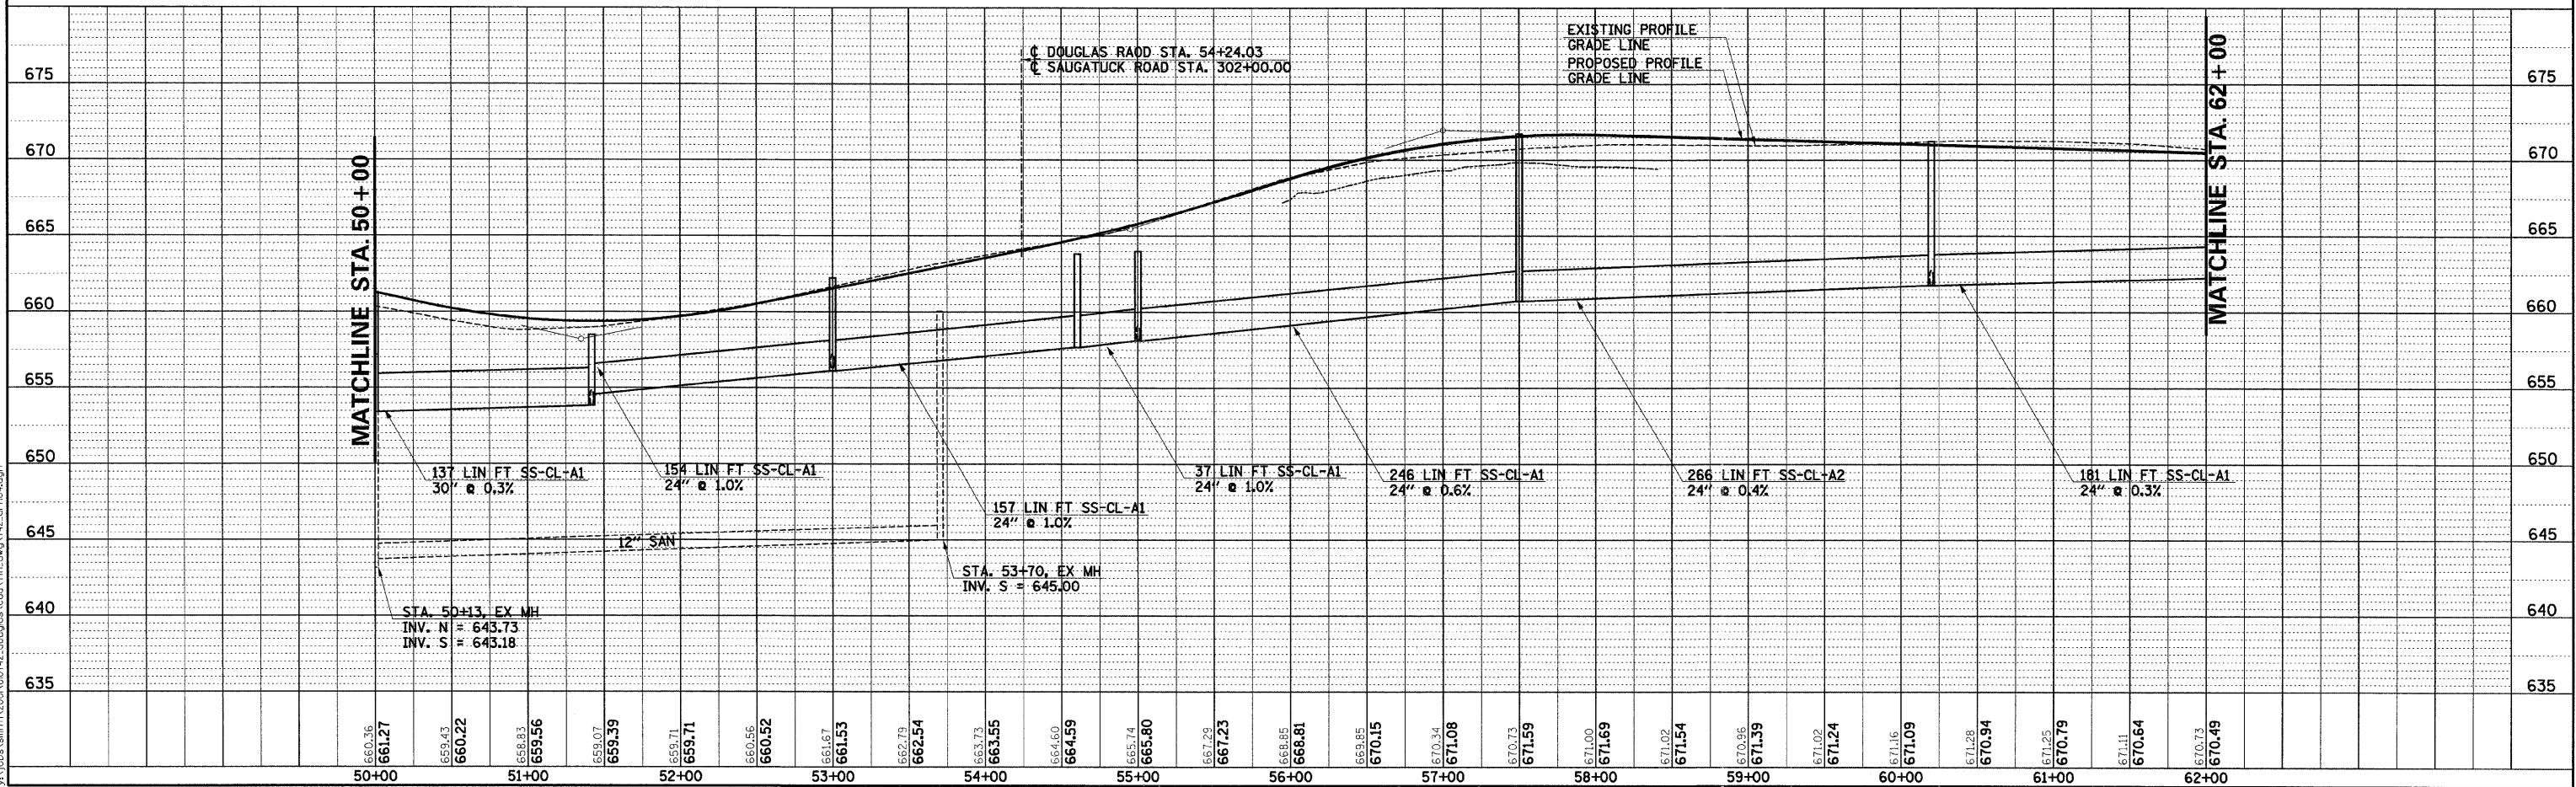

DOUGLAS ROAD STA.50+00 TO STA.62+00 - DRAINAGE PLAN AND PROFILE

245240 AM
3/28/2007
X:\Jobs\sm\11\2006\00742_douglas\cd\1\fn_chp\742.drn\cd.dgn