

 


F.A.U. RTE.	SECTION	COUNTY	TOTAL SHEETS	SHEET NO.
2508	02-00039-00-PV	KENDALL	146	46
STA.		TO STA.		
FED. ROAD DIST. NO.		ILLINOIS	FED. AID PROJECT	
		87333		

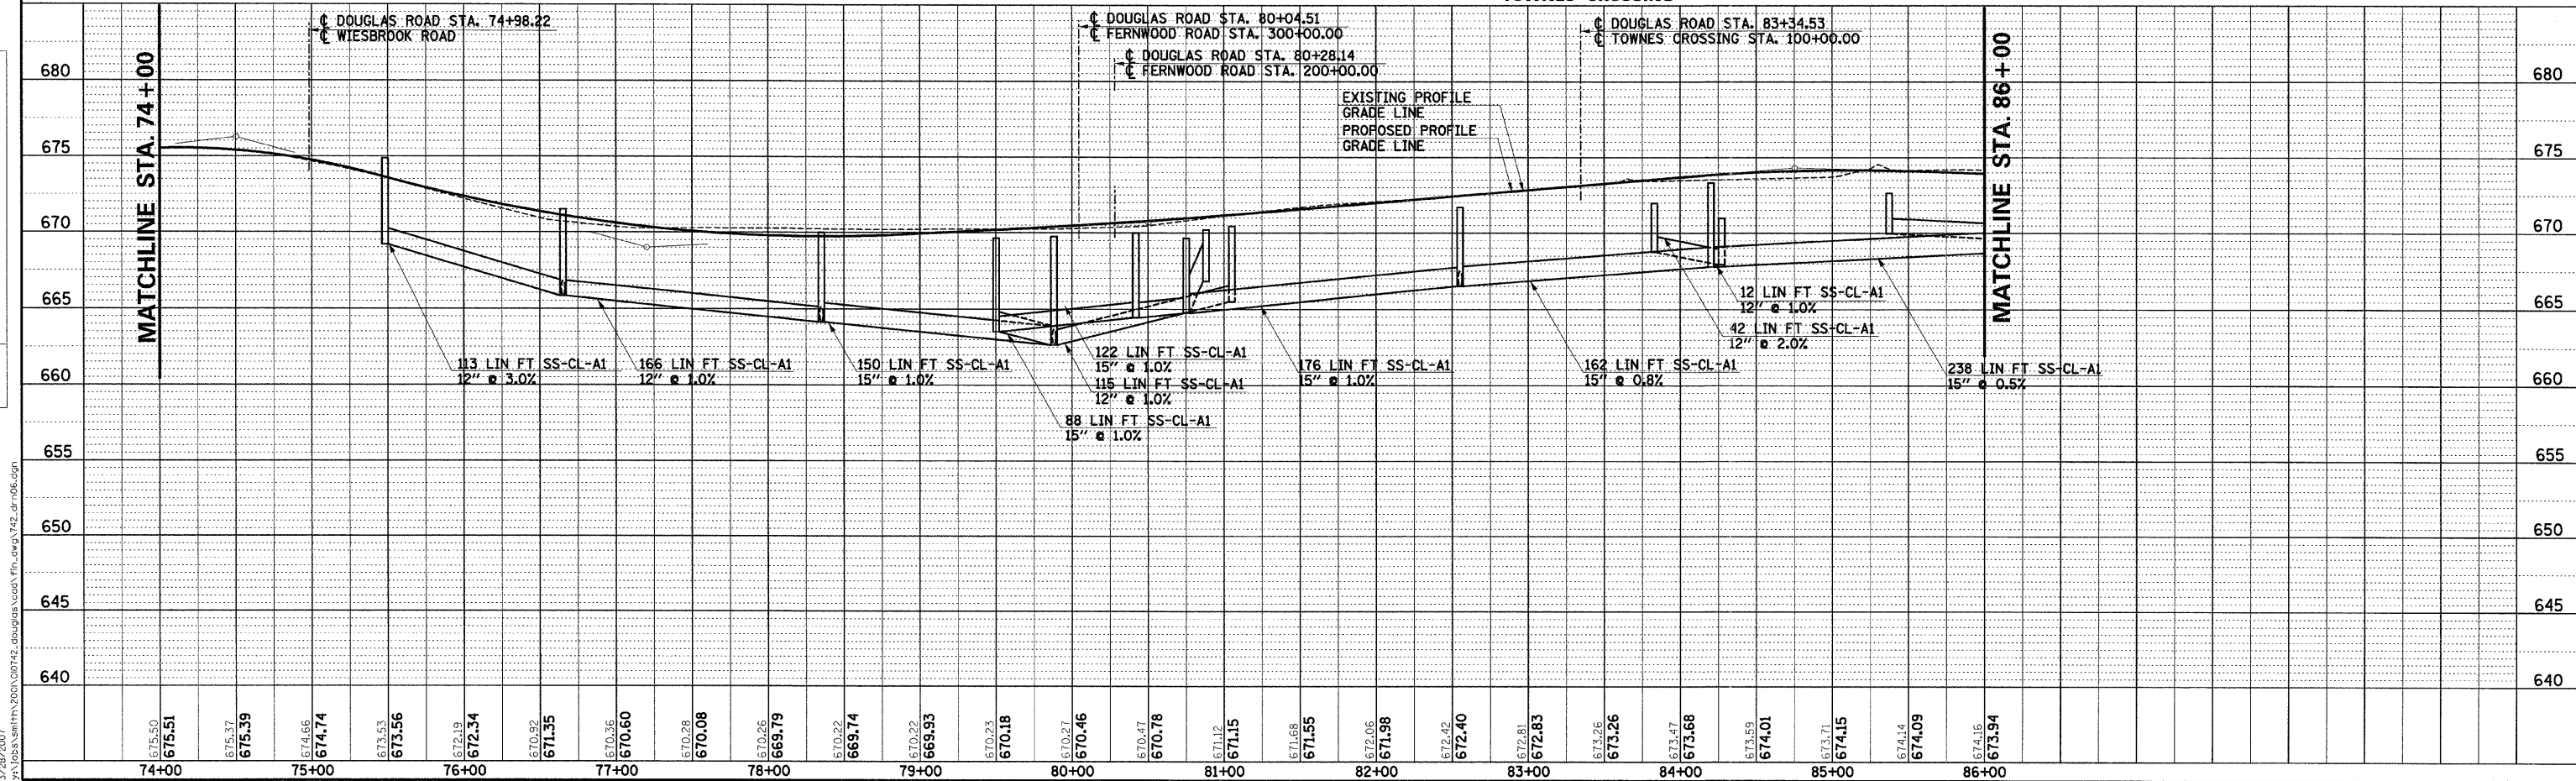

PLAN	SURVEYED	DATE
	BY	
	NOTED	
	CHECKED	
	DATE	
	NO.	

PROFILE	SURVEYED	DATE
	BY	
	NOTED	
	CHECKED	
	DATE	
	NO.	

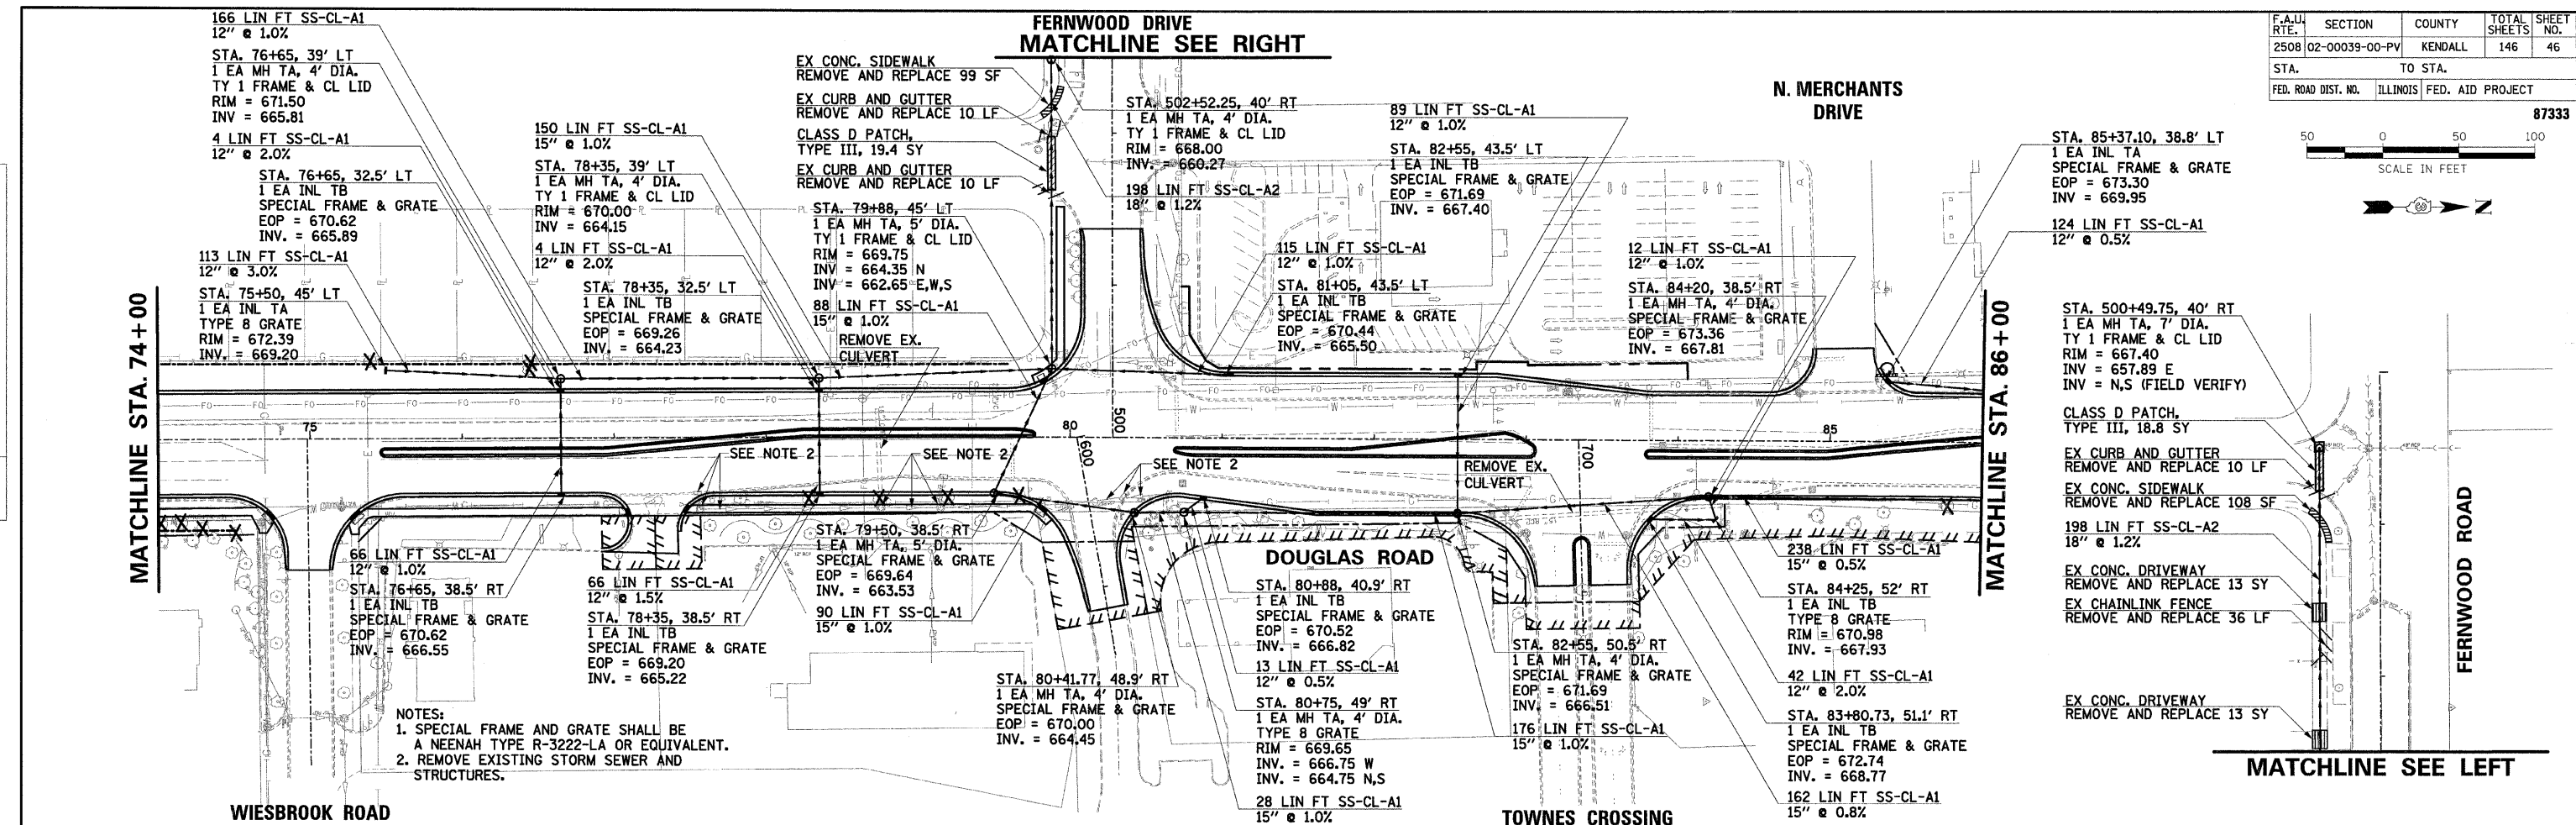

DOUGLAS ROAD STA.74+00 TO STA. 86+00 - DRAINAGE PLAN AND PROFILE

2:52:41 AM
 3/28/2007
 Y:\Jobs\Smith\2006\00742.dwg\00742.dwg\00742.dwg\00742.dwg