


F.A.U. RTE.	SECTION	COUNTY	TOTAL SHEETS	SHEET NO.
2508	02-00039-00-PV	KENDALL	146	47
STA.		TO STA.		
FED. ROAD DIST. NO.		ILLINOIS	FED. AID PROJECT	
		87333		

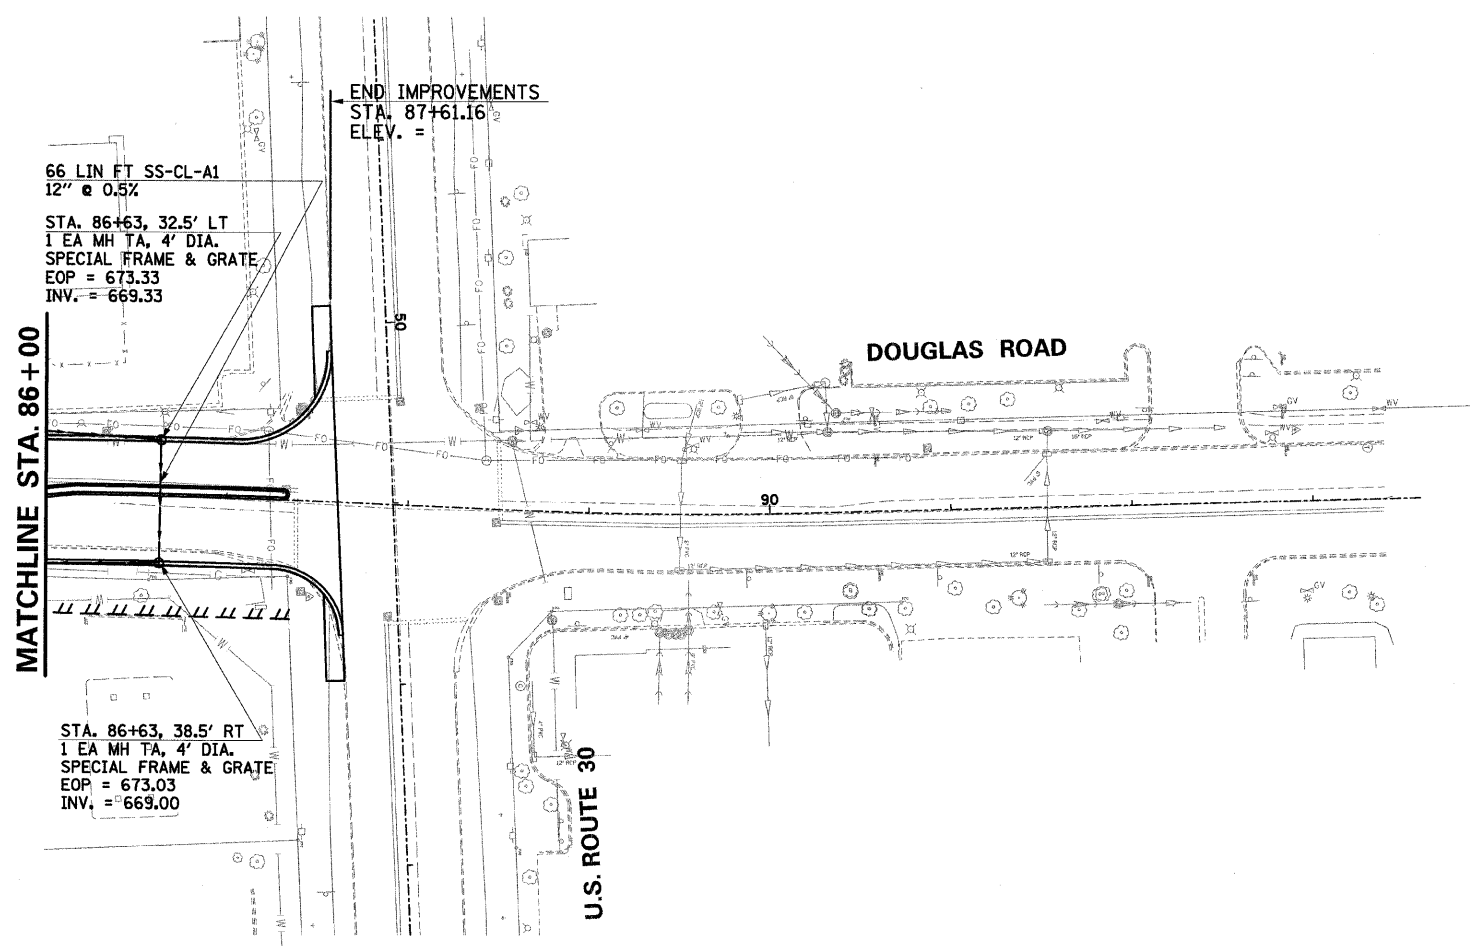


PLAN	SURVEYED	DATE
NO.	BY	

PROFILE	SURVEYED	DATE
NO.	BY	



NOTE:
SPECIAL FRAME AND GRATE SHALL BE
A NEENAH TYPE R-3222-LA OR EQUIVALENT.

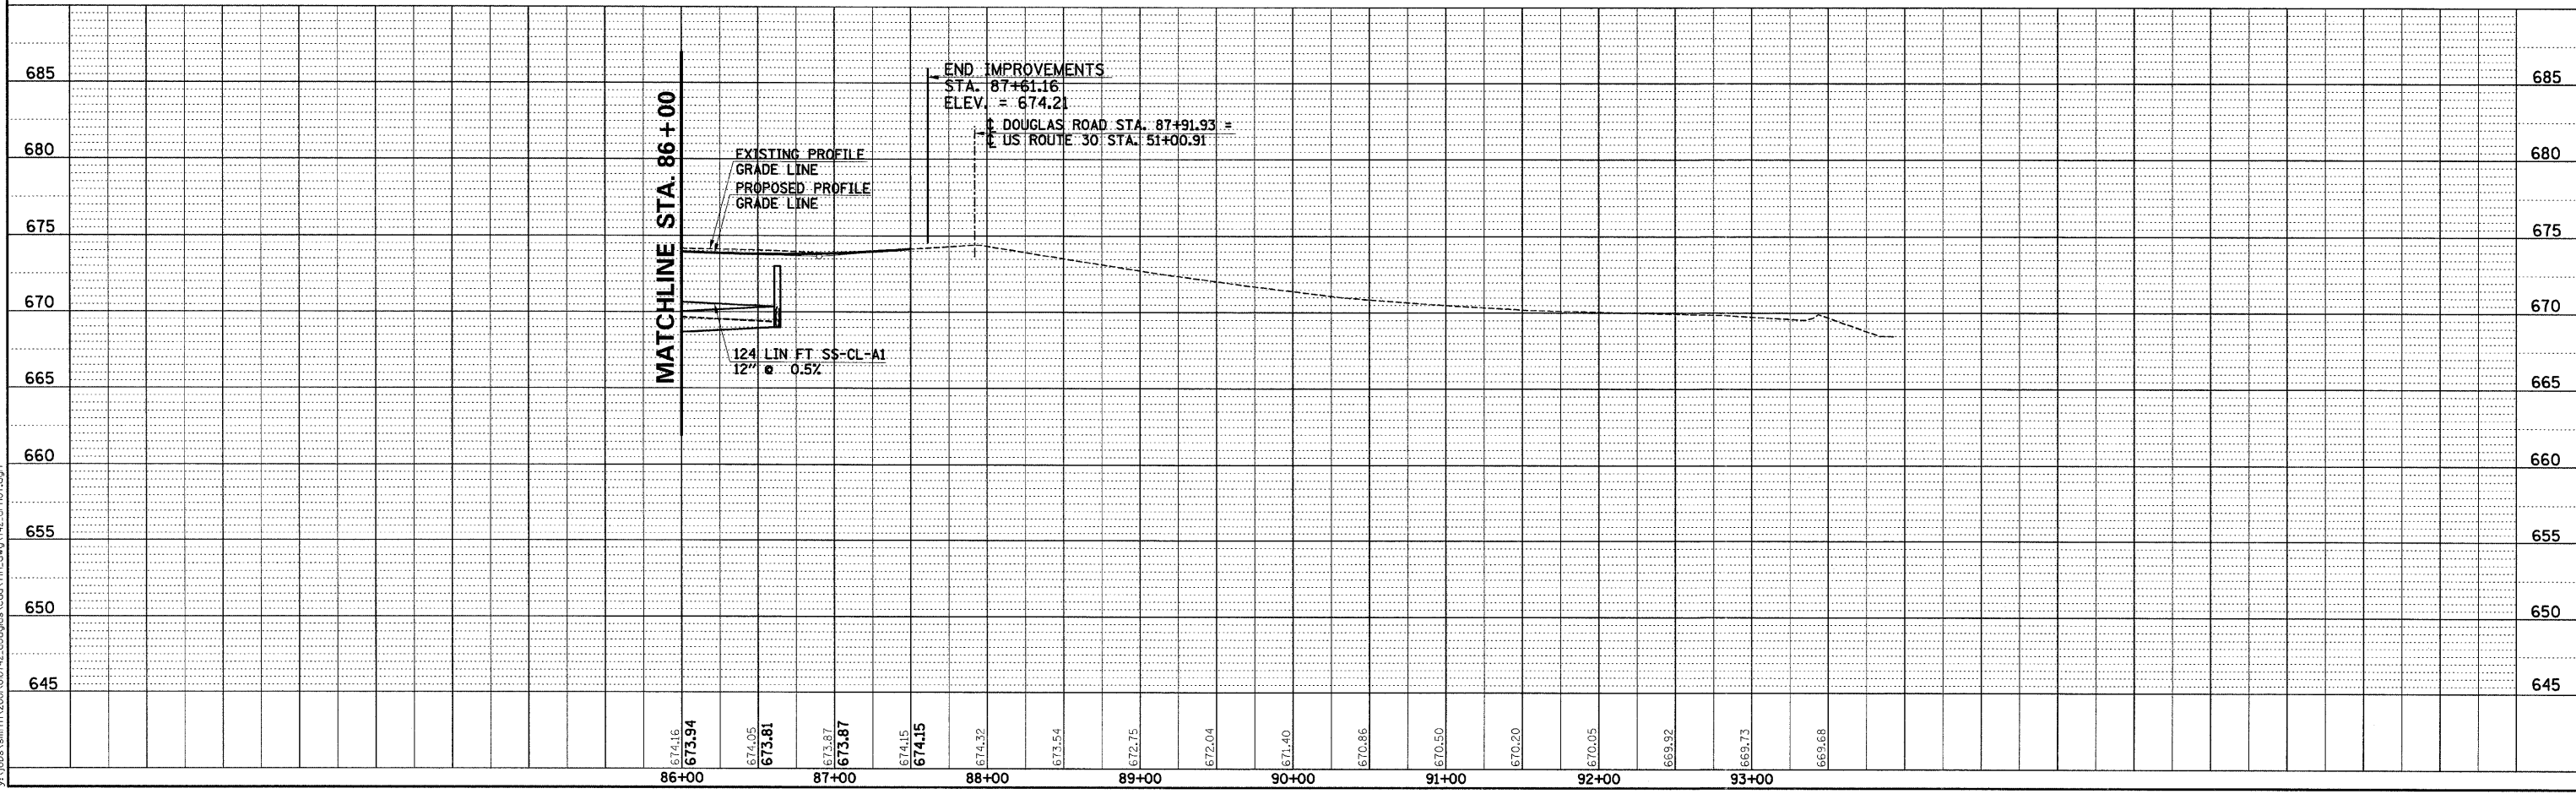

DOUGLAS ROAD STA.86+00 TO STA. 87+61.16 - DRAINAGE PLAN AND PROFILE

24202 AM
3/28/2007
Y:\Jobs\sm\114\2006\010742_douglas\cadd\in_dwg\142_drn07.dgn