
 


F.A.P. RTE.	SECTION	COUNTY	TOTAL SHEETS	SHEET NO.
315	*	FULTON	324	46
STA. 494+00.00		TO STA. 507+00.00		
FED. ROAD DIST. NO.		ILLINOIS FED. AID PROJECT		
*109W-1,RS-2;110W,RS-1				

REVISION	DATE
BY	
PLANNING	
DESIGN	
CHECKED	
APPROVED	
FILE NAME	

REVISION	DATE
BY	
PLANNING	
DESIGN	
CHECKED	
APPROVED	
FILE NAME	

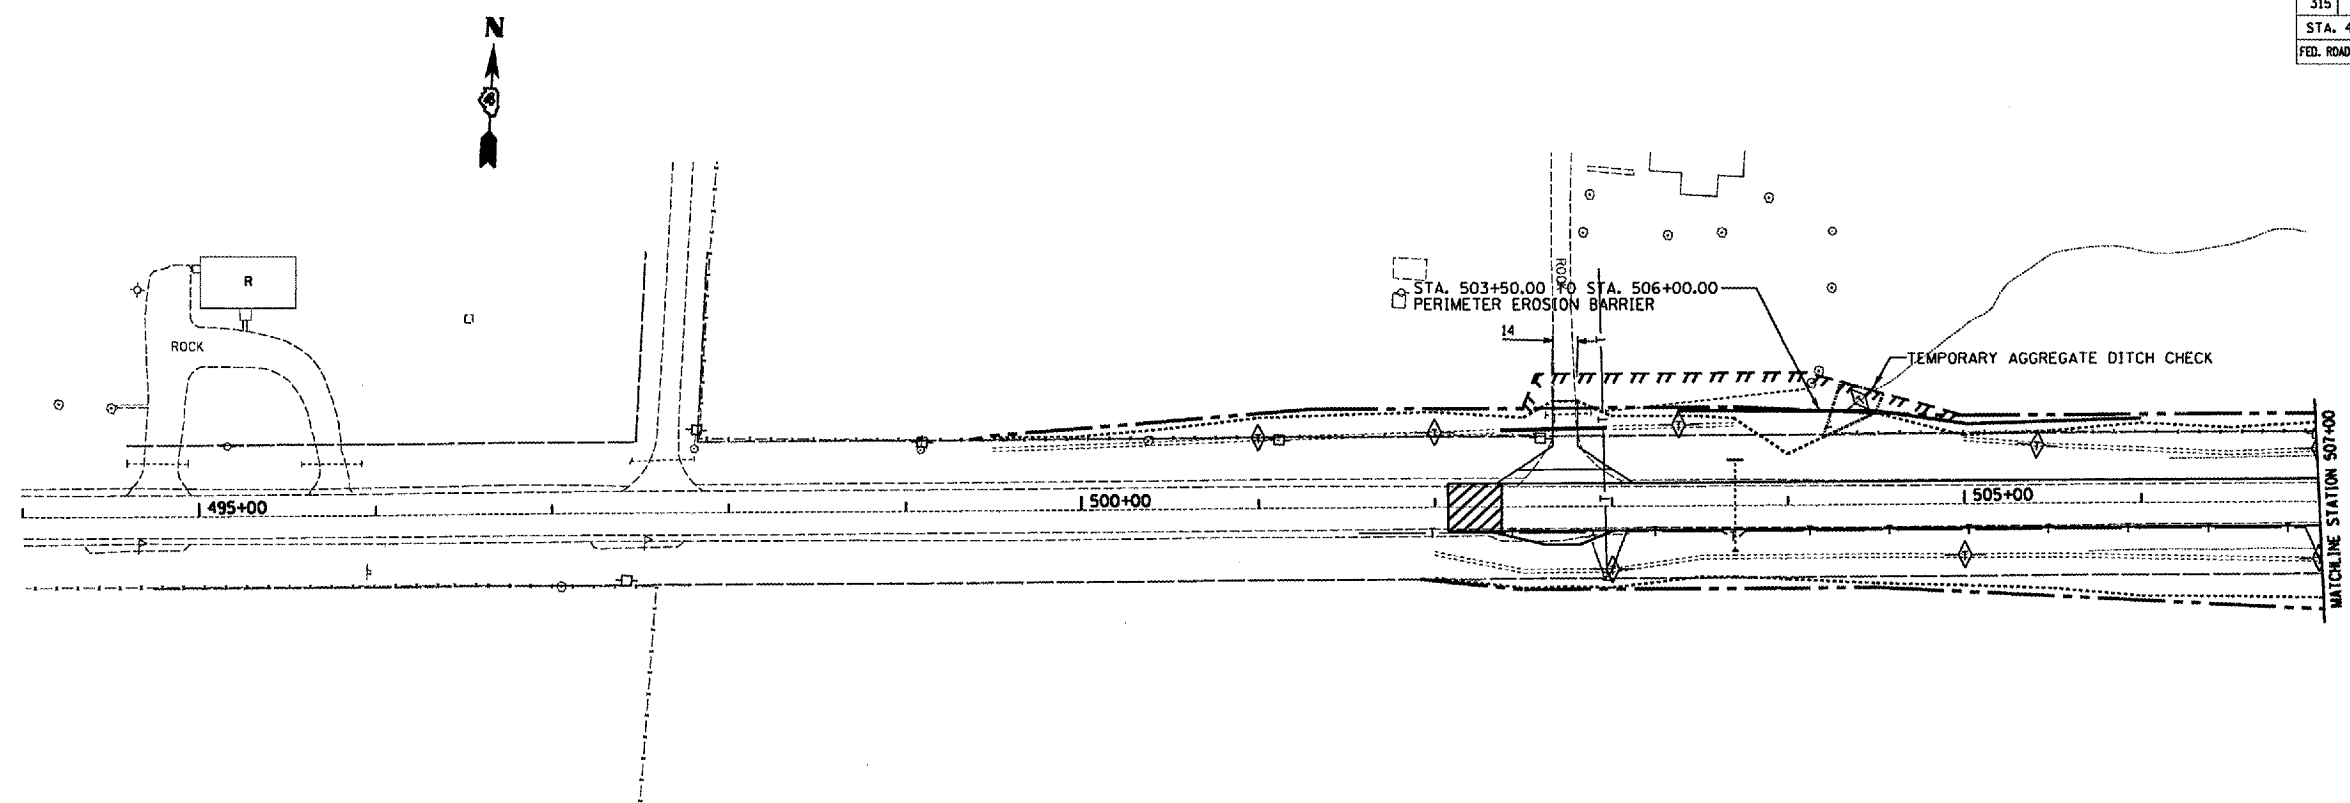

TEMPORARY EROSION CONTROL PLAN

