


F.A.P. RTE.	SECTION	COUNTY	TOTAL SHEETS	SHEET NO.
.315		EULTON	324	47
STA. 507±00.00		TO STA. 521±00.00		
FED. ROAD DIST. NO. ILLINOIS FED. AID PROJECT				
*109W-1,RS-2,110W,RS-1				


PLAN	REVISION	DATE
NO.	NO.	
NO.	NO.	
NO.	NO.	

PROFILE	REVISION	DATE
NO.	NO.	
NO.	NO.	
NO.	NO.	

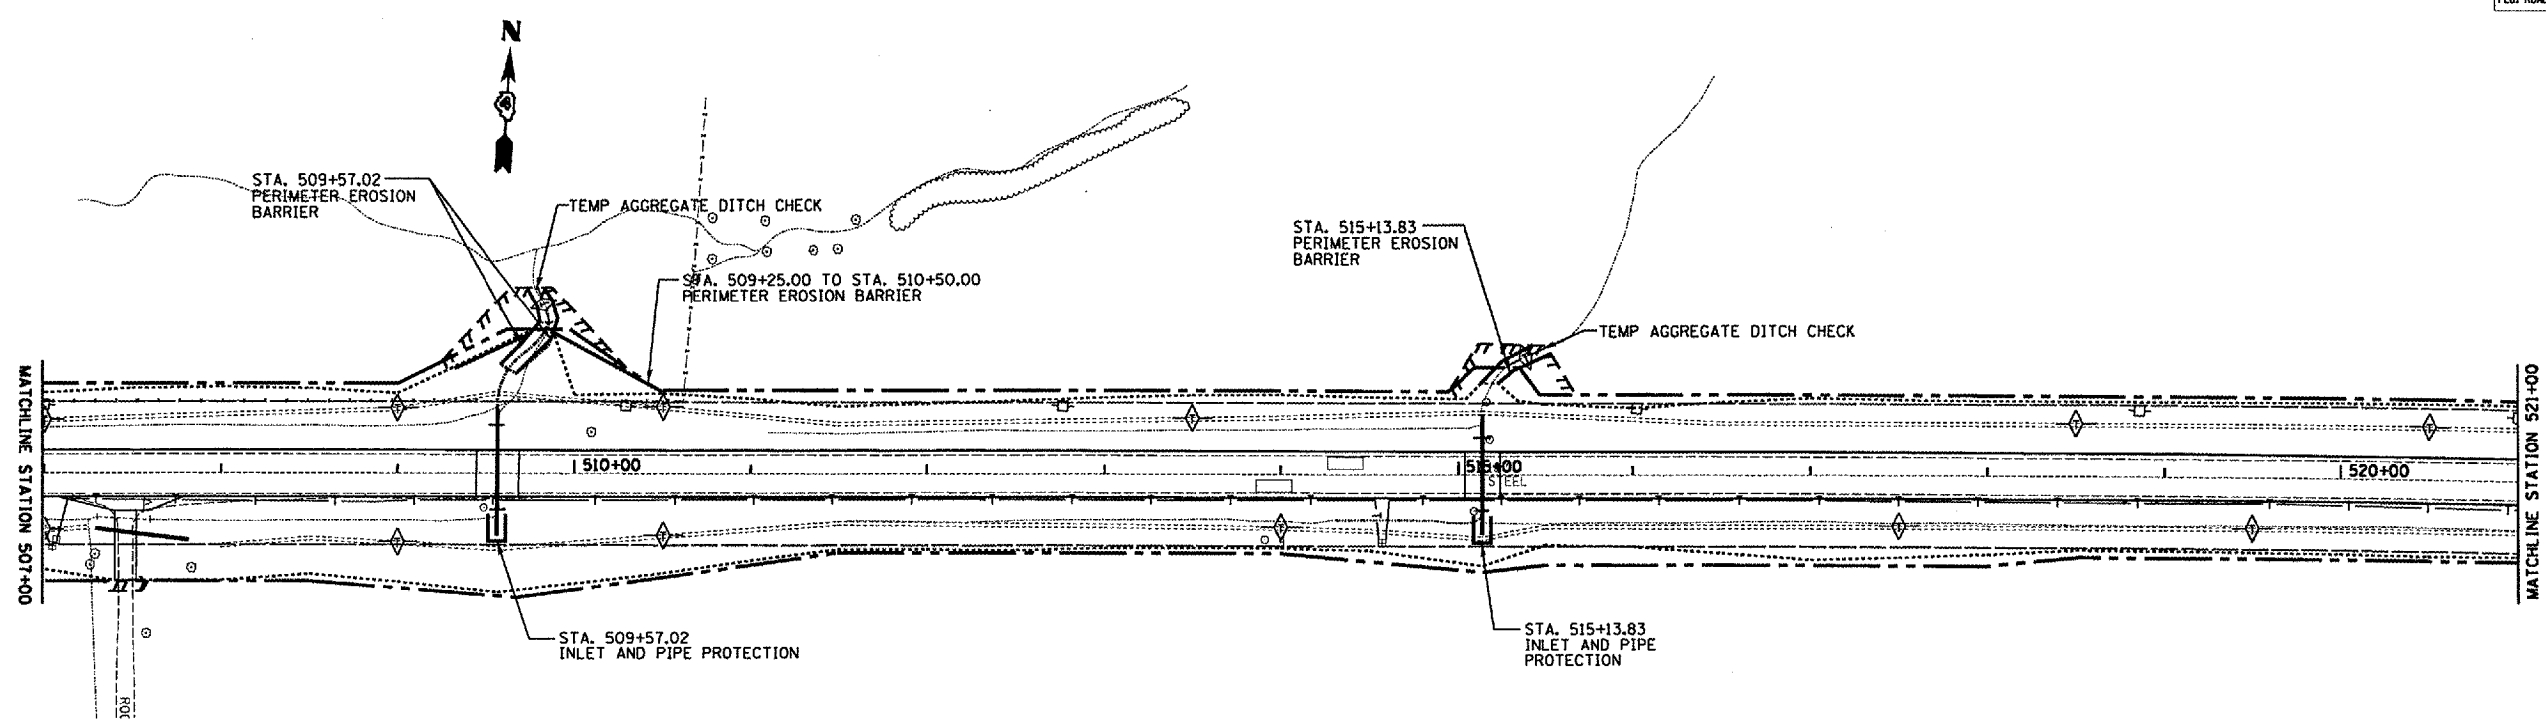

TEMP. DITCH CHECK

TEMPORARY EROSION CONTROL PLAN

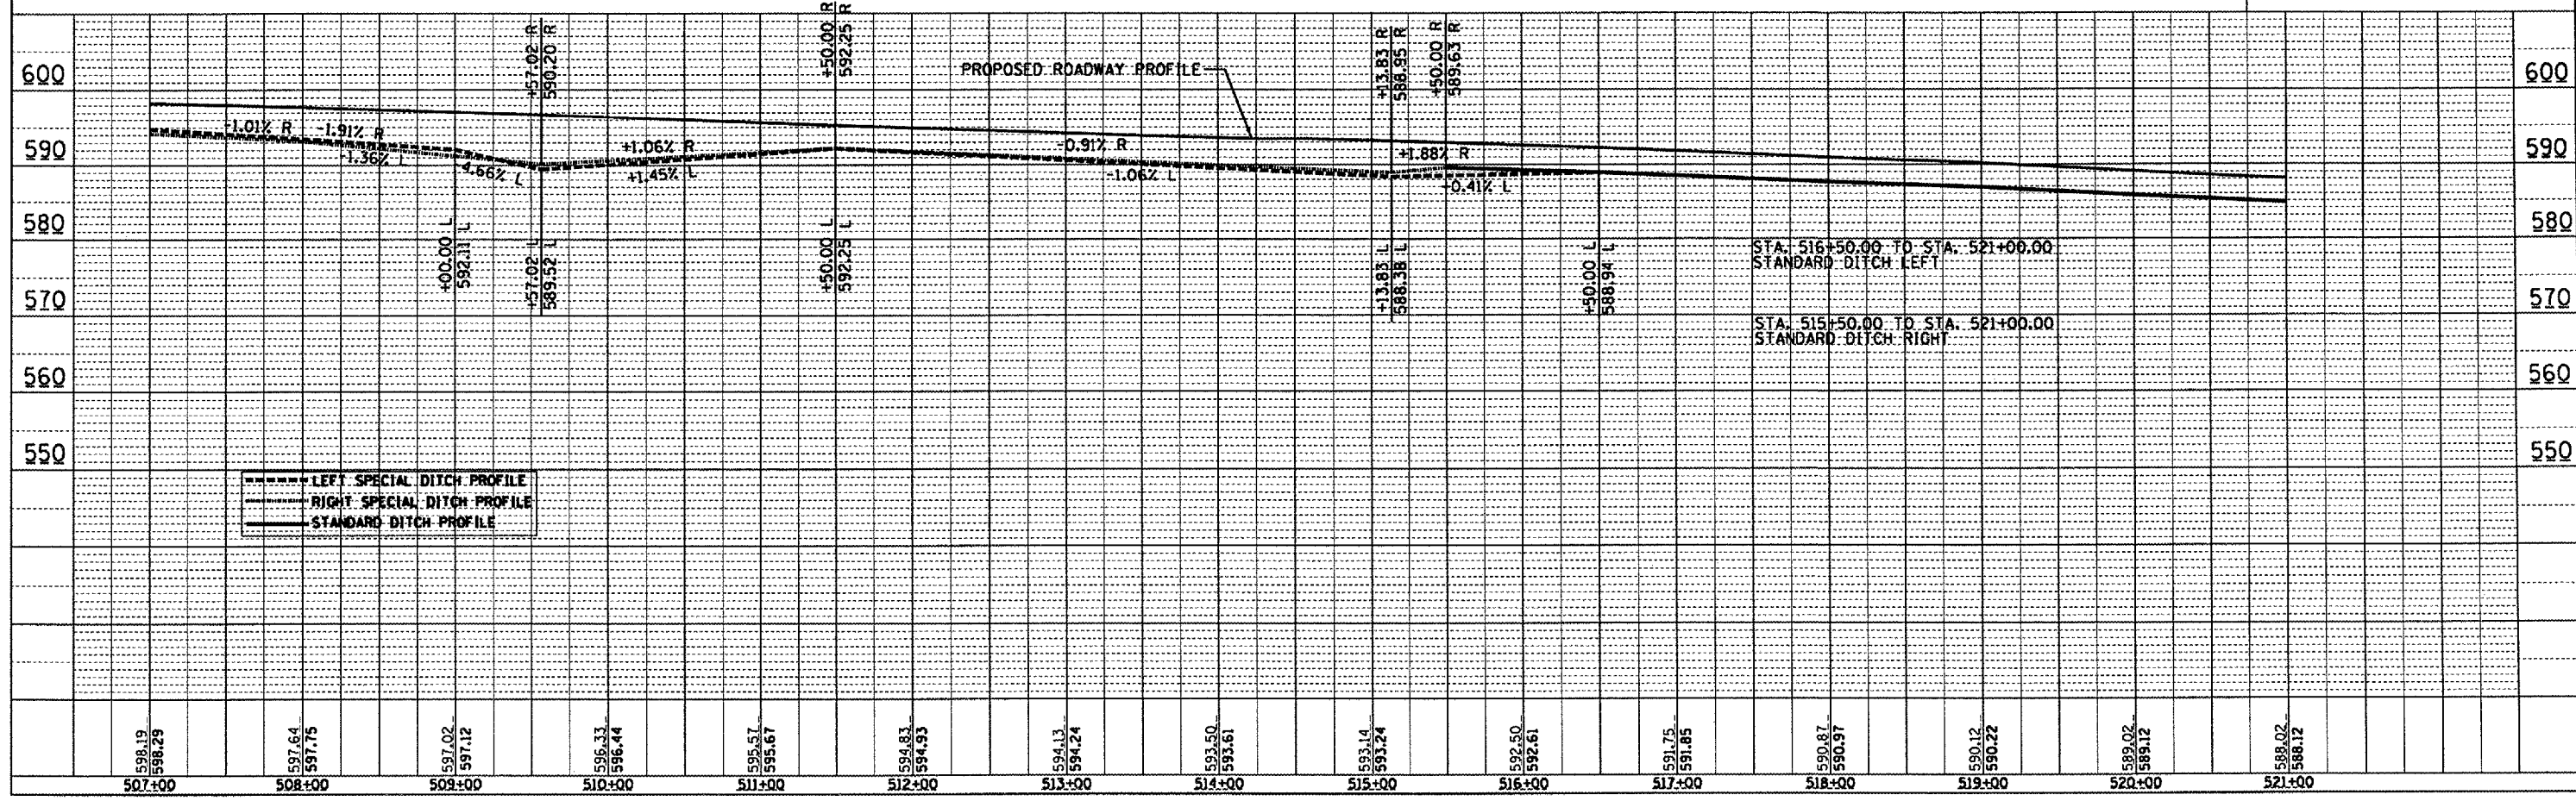

--- LEFT SPECIAL DITCH PROFILE
 --- RIGHT SPECIAL DITCH PROFILE
 --- STANDARD DITCH PROFILE

US136SUM/PP04.DGN