


F.A.P. RTE.	SECTION	COUNTY	TOTAL SHEETS	SHEET NO.
315		FULTON	324	48
STA. 521+00.00		TO STA. 535+00.00		
FED. ROAD DIST. NO.		ILLINOIS FED. AID PROJECT		
*109W-1,RS-2110W,RS-1				

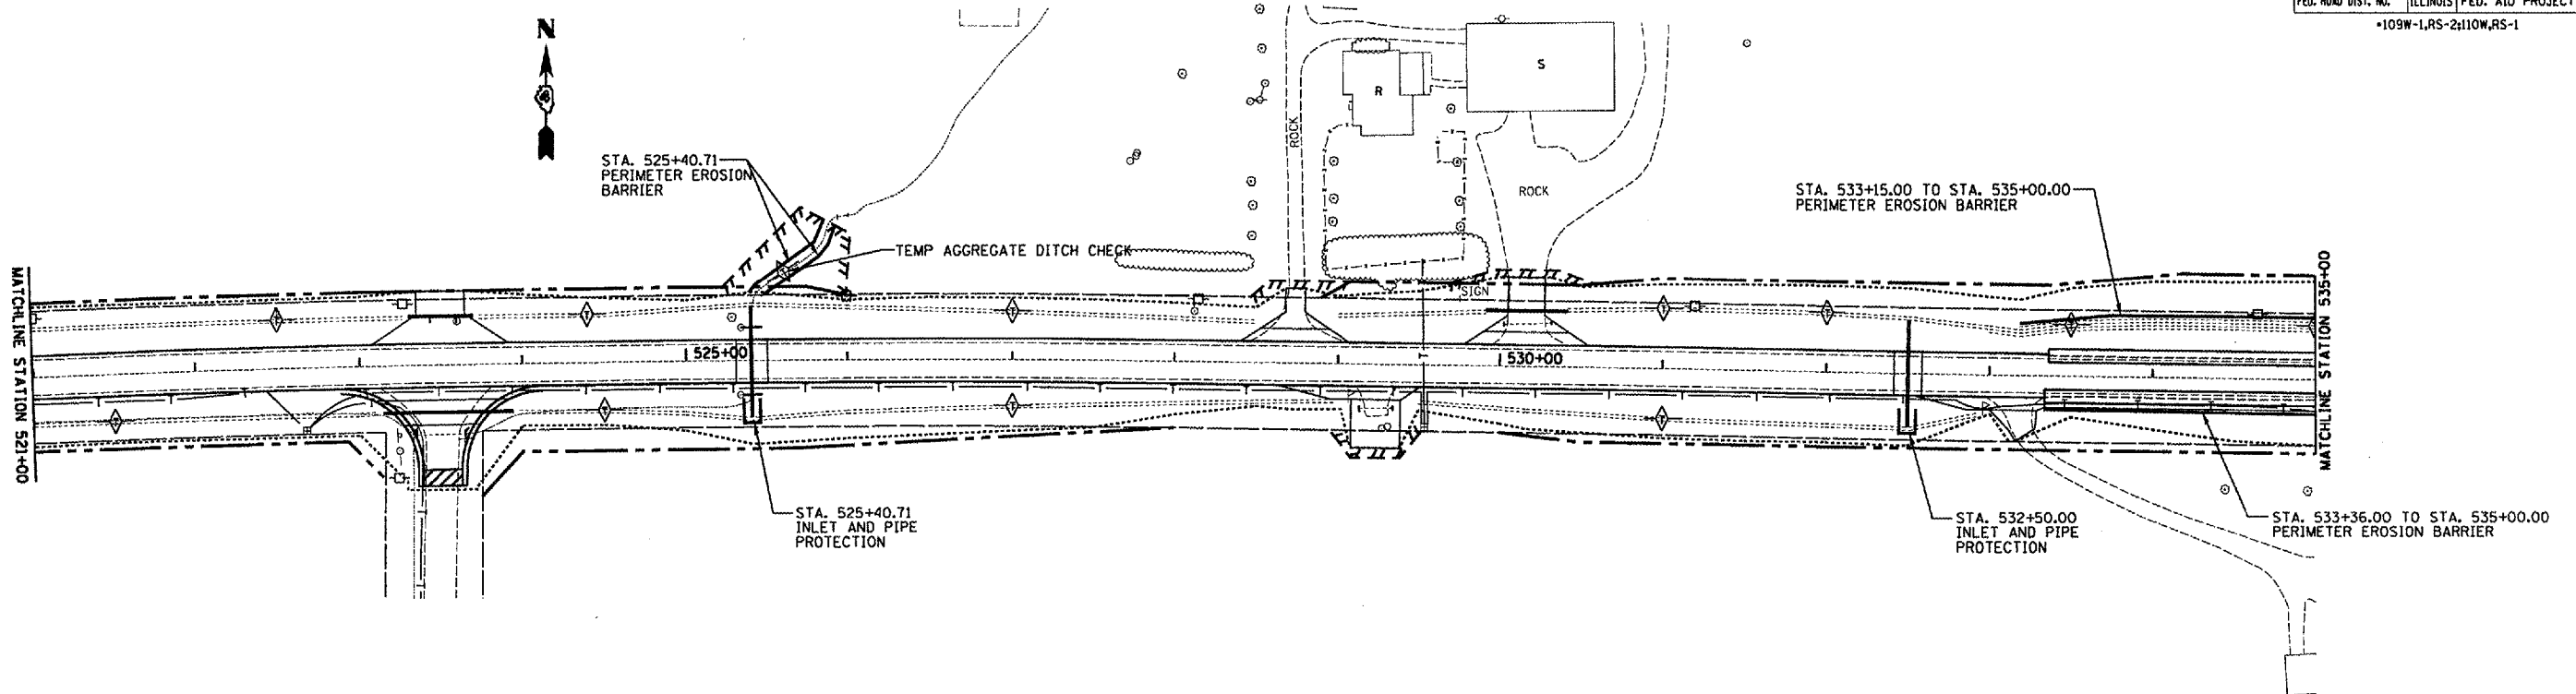


PLAN	DATE
BY	
REVISIONS	
ALIGNED	CHECKED
NOTE BOOK	NO. FILE NAME
NO.	

TEMP. DITCH CHECK

TEMPORARY EROSION CONTROL PLAN

PROFILE	DATE
BY	
REVISIONS	
GRADES	CHECKED
NOTE BOOK	NOTATION
NO.	

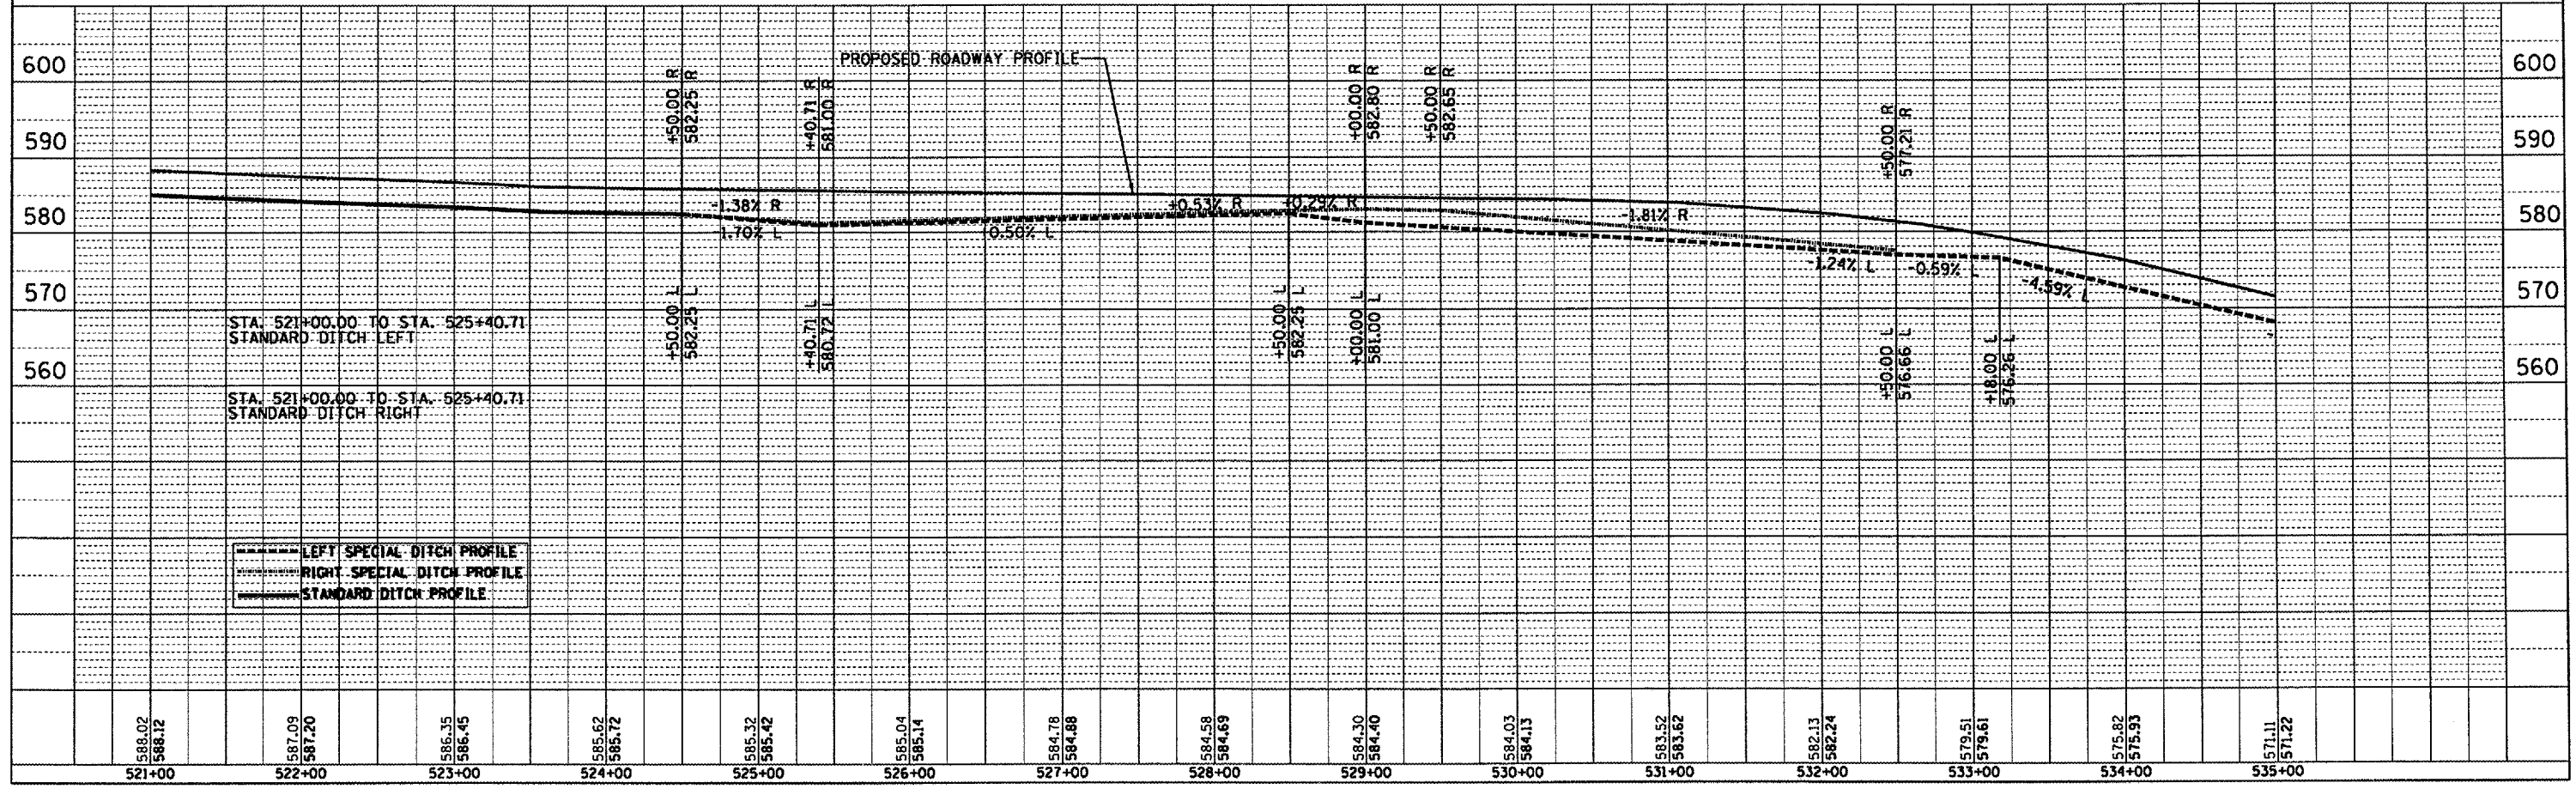

LEFT SPECIAL DITCH PROFILE
 RIGHT SPECIAL DITCH PROFILE
 STANDARD DITCH PROFILE

US136SUM/PP05.DGN