


F.A.P. RTE.	SECTION	COUNTY	TOTAL SHEETS	SHEET NO.
315	*	FULTON	324	52
STA. 575+00.00		TO STA. 587+00.00		
FED. ROAD DIST. NO.		ILLINOIS FED. AID PROJECT		
*109W-1,RS-2110W,RS-1				

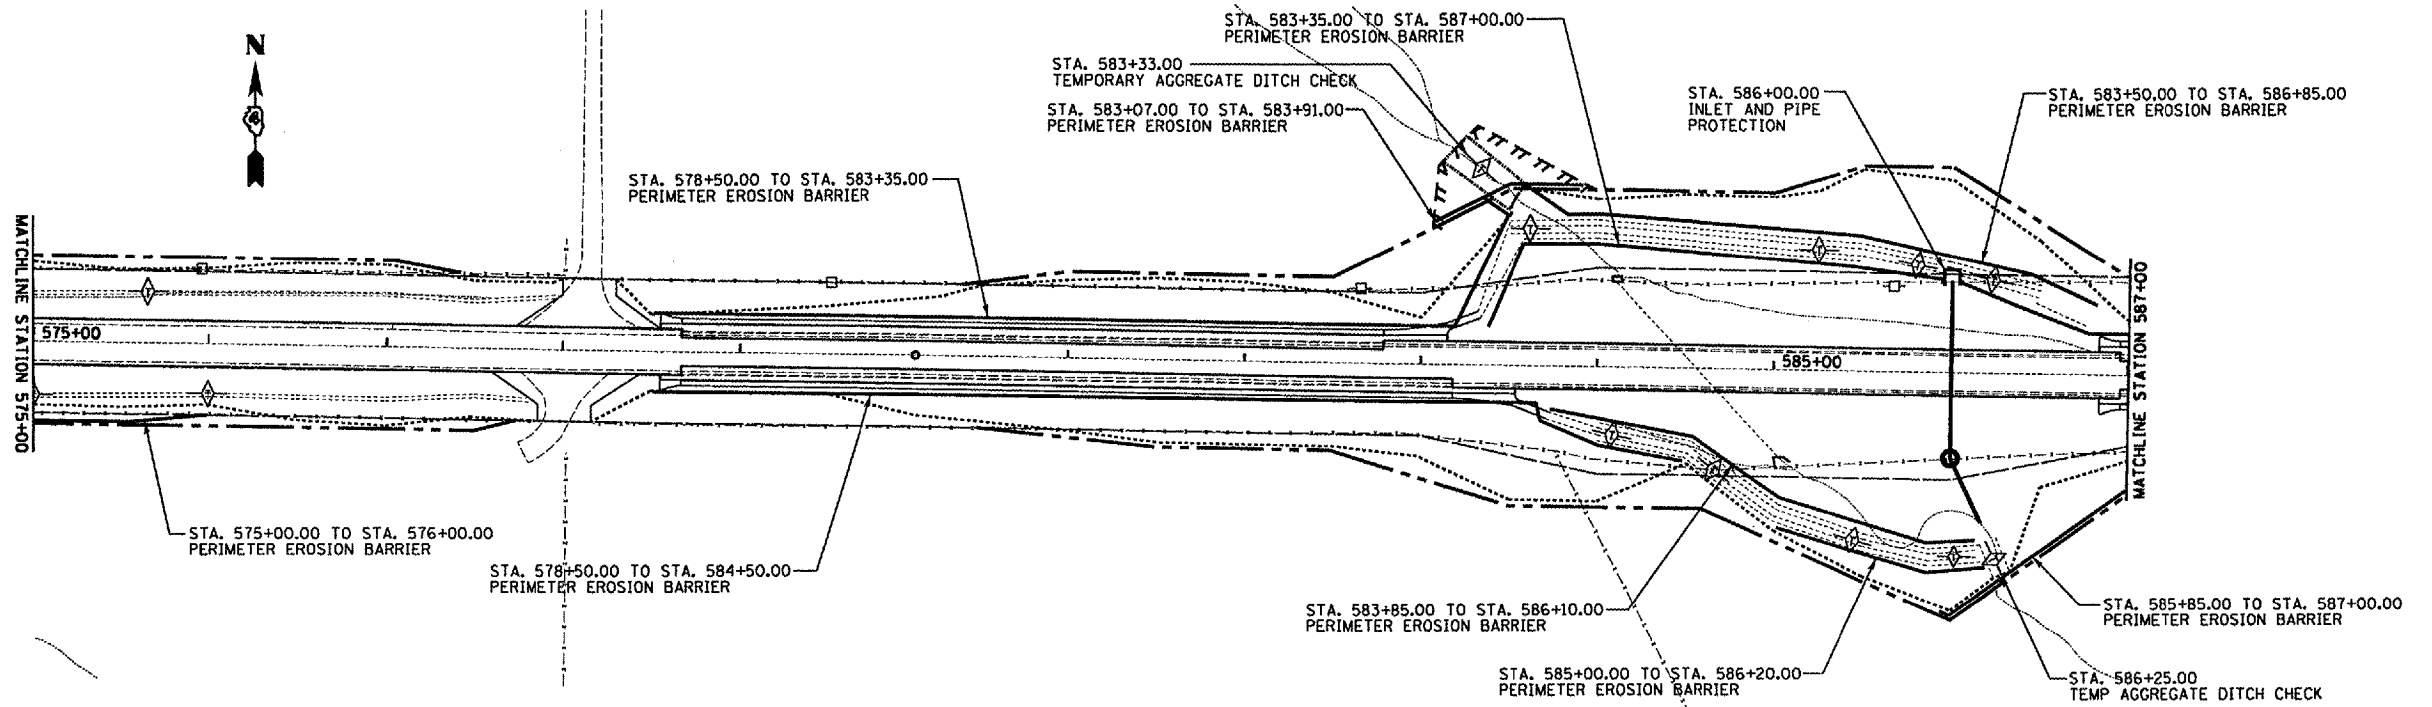

TEMP. DITCH CHECK

TEMPORARY EROSION CONTROL PLAN

PLAN	BY	DATE
REVISION	BY	DATE
NOTE BOOK NO.	NO.	
ALTERNATE CHECKED	BY	DATE
CADD FILE NAME		

PROFILE	BY	DATE
REVISION	BY	DATE
NOTE BOOK NO.	NO.	
STRUCTURE NOTATION ROAD		

