


F.A. RTE.	SECTION	COUNTY	TOTAL SHEETS
			324 263
STA.	TO STA.		
FED. ROAD DIST. NO.	ILLINOIS	FED. AID PROJECT	

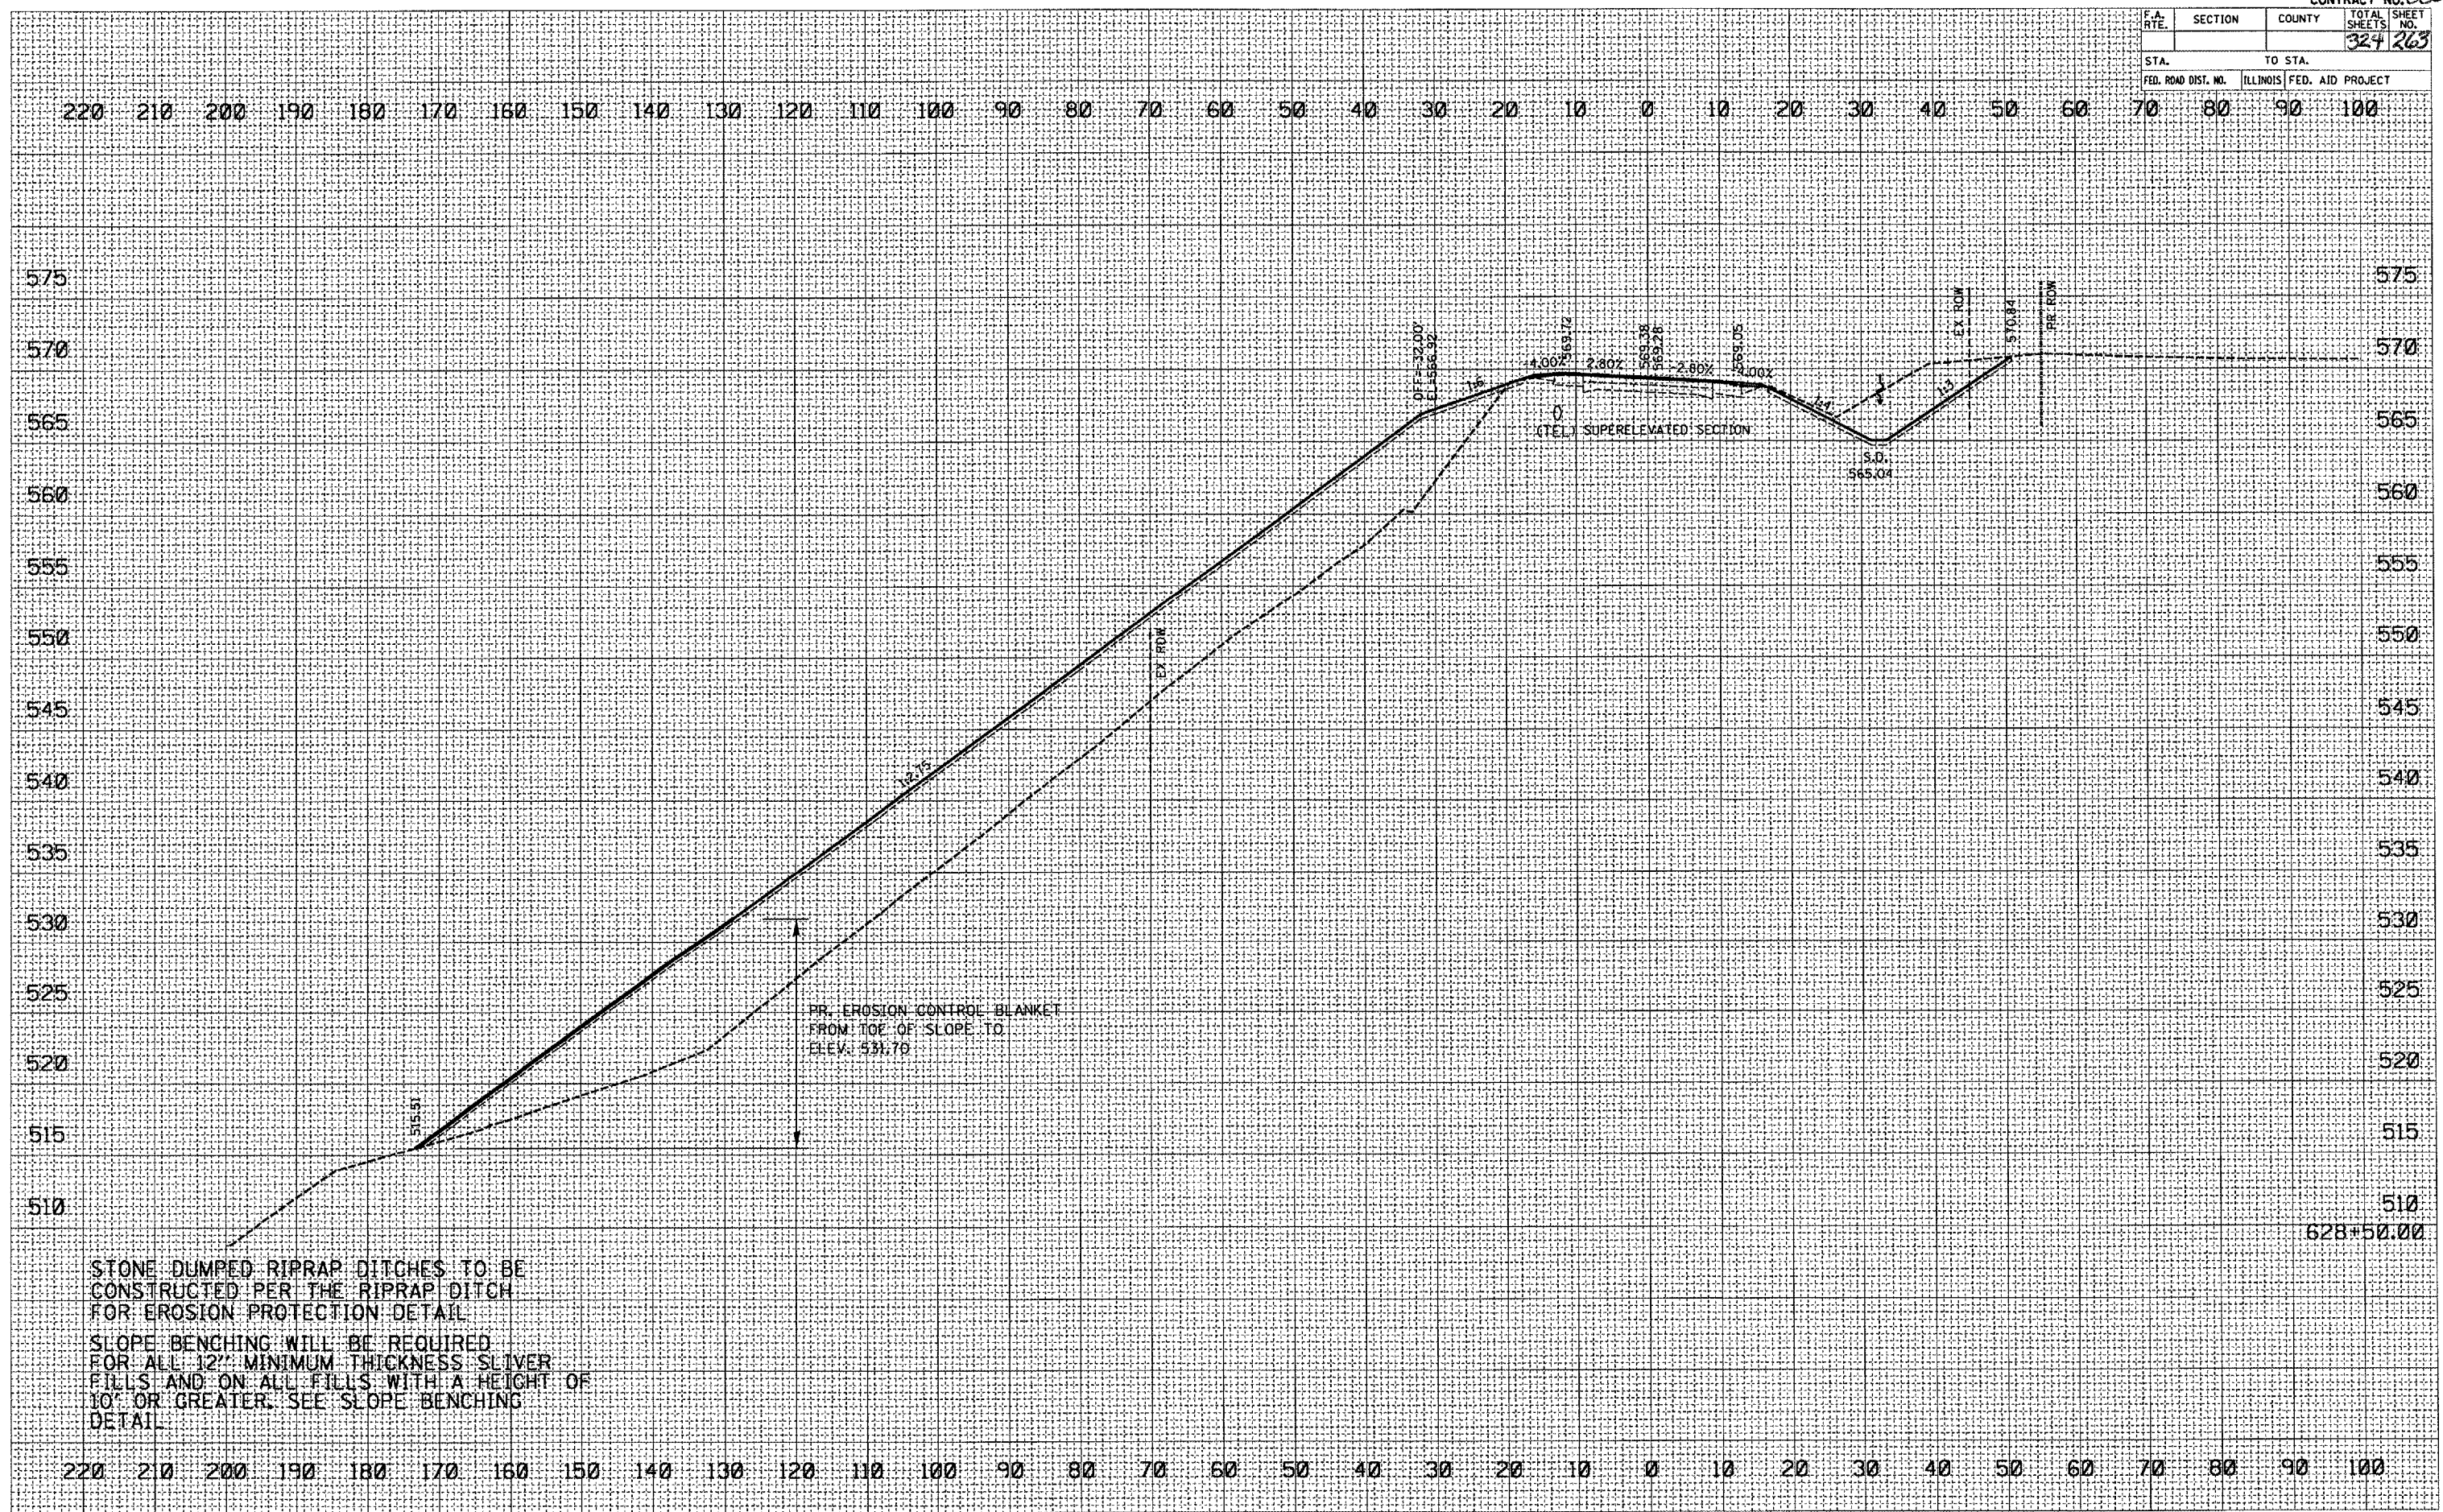

FINAL SURVEY	DATE
BY	
REVISIONS	
PLOTTED	
TEMPLATE	
NOTE BOOK	
AREAS CHECKED	

ORIGINAL SURVEY	DATE
BY	
REVISIONS	
PLOTTED	
TEMPLATE	
NOTE BOOK	
AREAS CHECKED	

PLOT DATE: 9/25/2007
 FILE NAME: C:\Users\jca\Documents\138\138.dwg
 PLOT SCALE: 1/8" = 1'-0"
 USER NAME: jca

STONE DUMPED RIPRAP DITCHES TO BE CONSTRUCTED PER THE RIPRAP DITCH FOR EROSION PROTECTION DETAIL
 SLOPE BENCHING WILL BE REQUIRED FOR ALL 12" MINIMUM THICKNESS SLIVER FILLS AND ON ALL FILLS WITH A HEIGHT OF 10' OR GREATER. SEE SLOPE BENCHING DETAIL.

PR. EROSION CONTROL BLANKET FROM TOE OF SLOPE TO ELEV. 531.70

628+50.00