

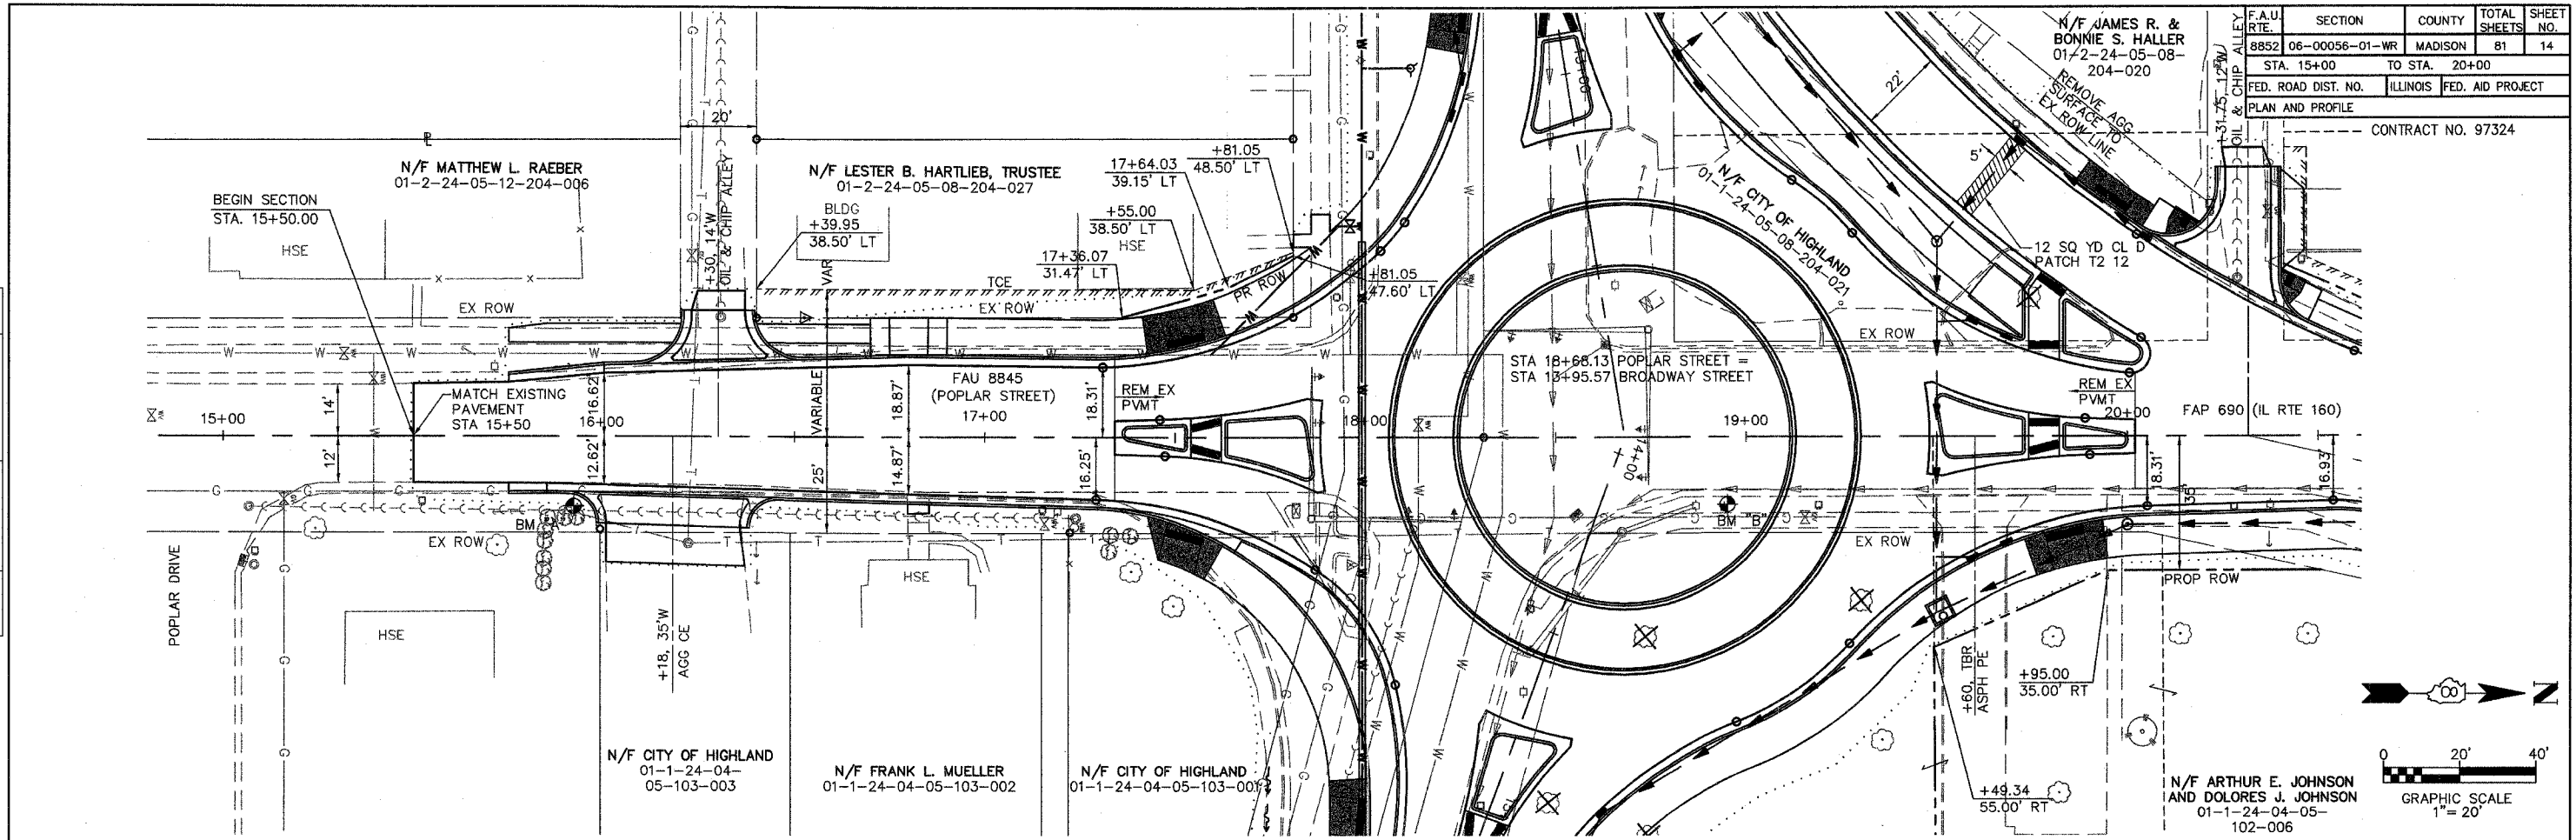


BY	DATE
FINAL SURVEYED	
SURVEY PLOTTED	
NOTE BOOK TEMPLATE	
AREAS CHECKED	

BY	DATE
ORIGINAL SURVEYED	
SURVEY PLOTTED	
NOTE BOOK TEMPLATE	
AREAS CHECKED	

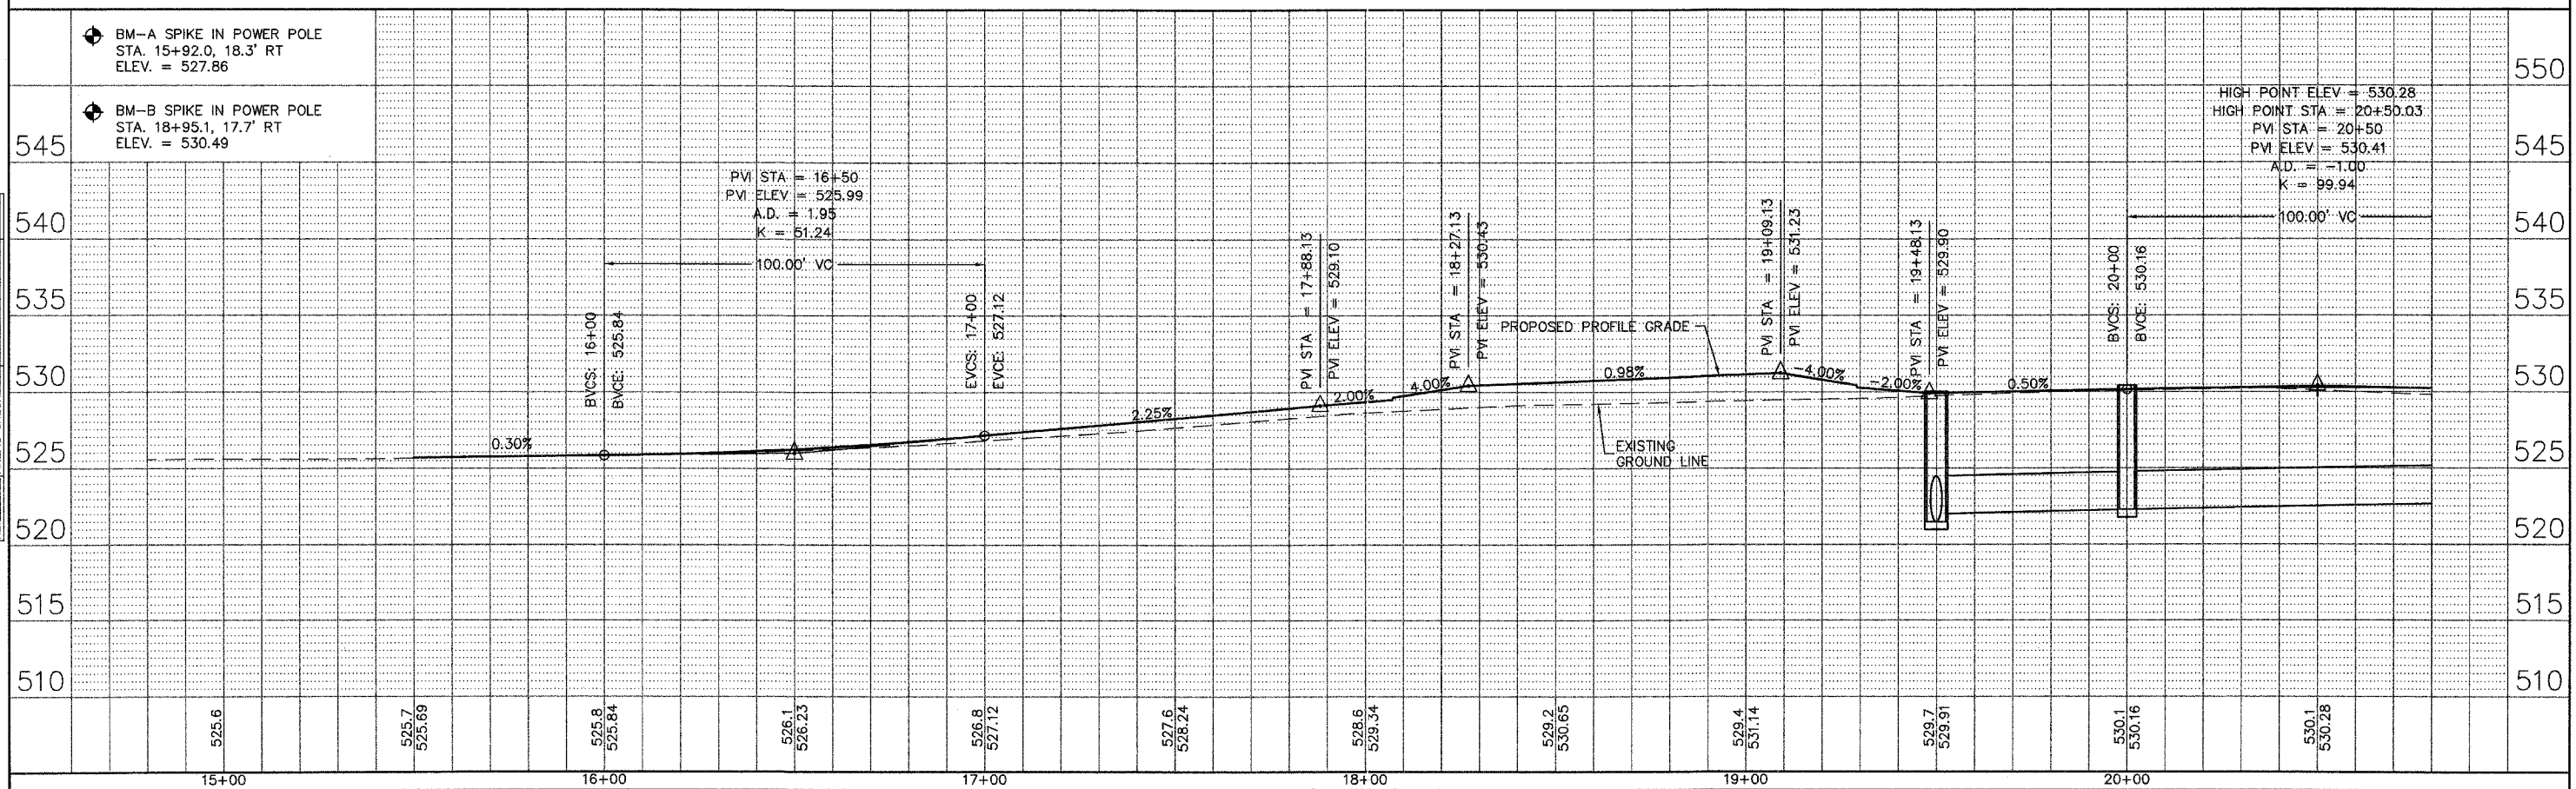

F.A.U. RTE.	SECTION	COUNTY	TOTAL SHEETS	SHEET NO.
8852	06-00056-01-WR	MADISON	81	14
STA. 15+00	TO STA. 20+00			
FED. ROAD DIST. NO.	ILLINOIS	FED. AID PROJECT		
PLAN AND PROFILE				
CONTRACT NO. 97324				

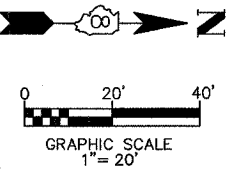

POPLAR STREET