
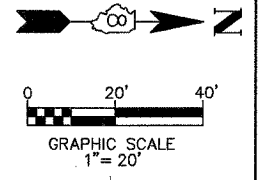


F.A.U. RTE.	SECTION	COUNTY	TOTAL SHEETS	SHEET NO.
8852	06-00056-01-WR	MADISON	81	16
STA. 25+00 TO STA. 30+00				
FED. ROAD DIST. NO.		ILLINOIS FED. AID PROJECT		
PLAN AND PROFILE				


CONTRACT NO. 97324

N/F LAWRENCE FREY, TRUSTEE
02-2-18-32-20-406-017

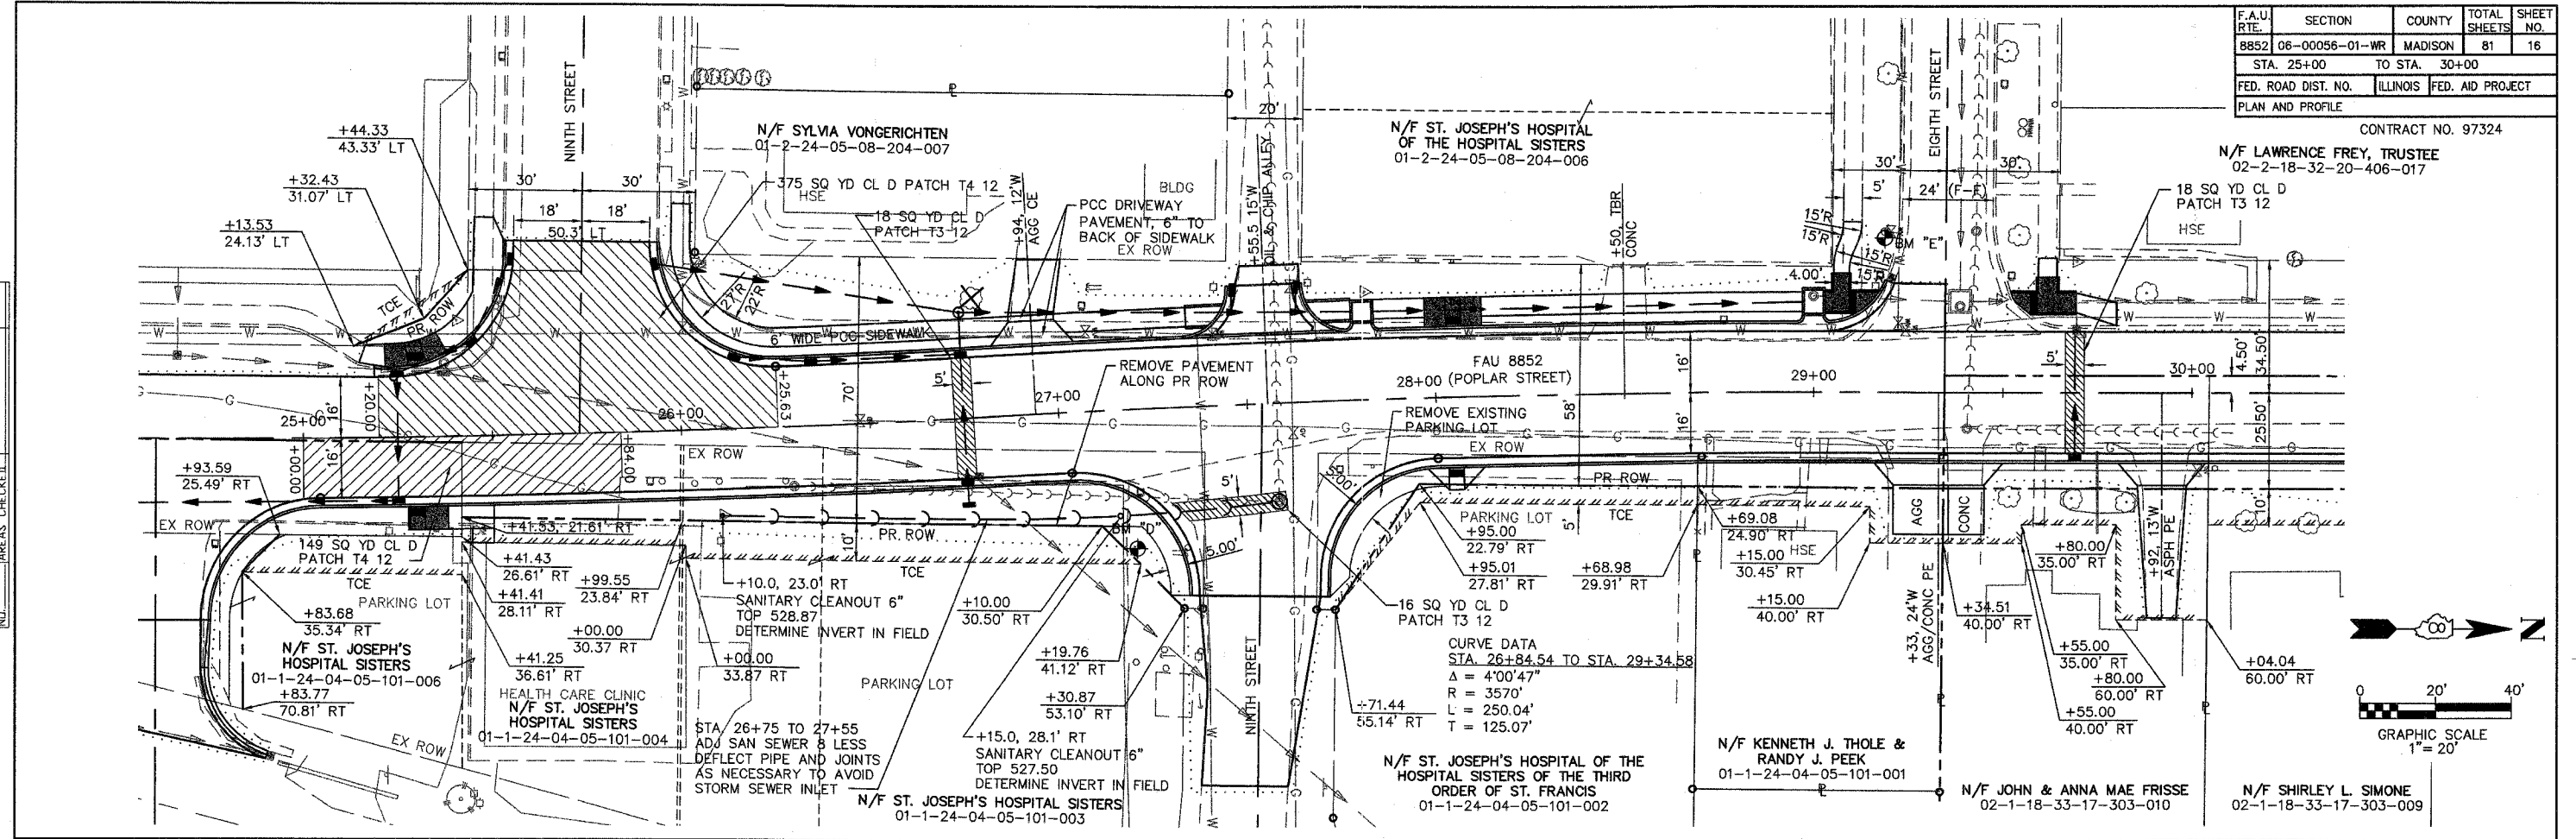

BY	DATE

BY	DATE

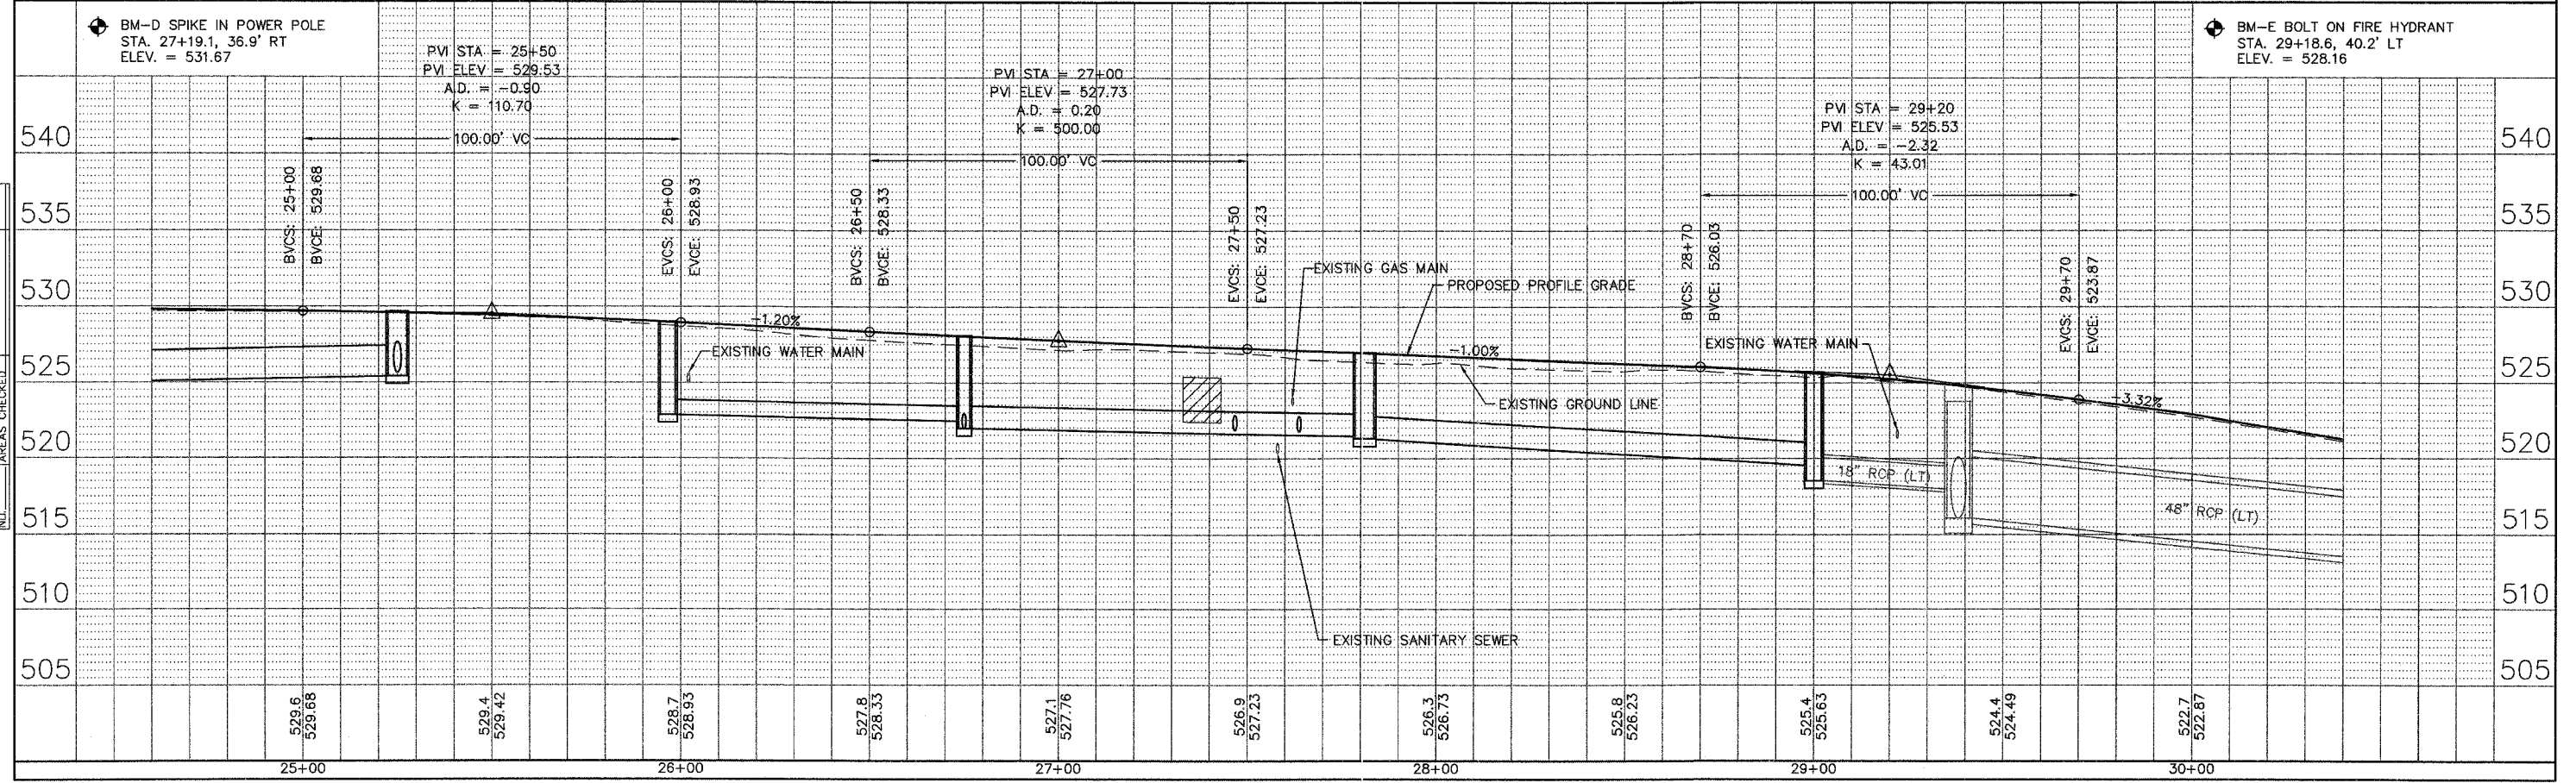

POPLAR STREET