



F.A.P. RTE.	SECTION	COUNTY	TOTAL SHEETS	SHEET NO
869	(101VB)B-1	BRANKLIN	...	12
STA.	TO STA.			
FED. ROAD DIST. NO. ...	ILLINOIS	FED. AID PROJECT		
CONTRACT NO. 98821				

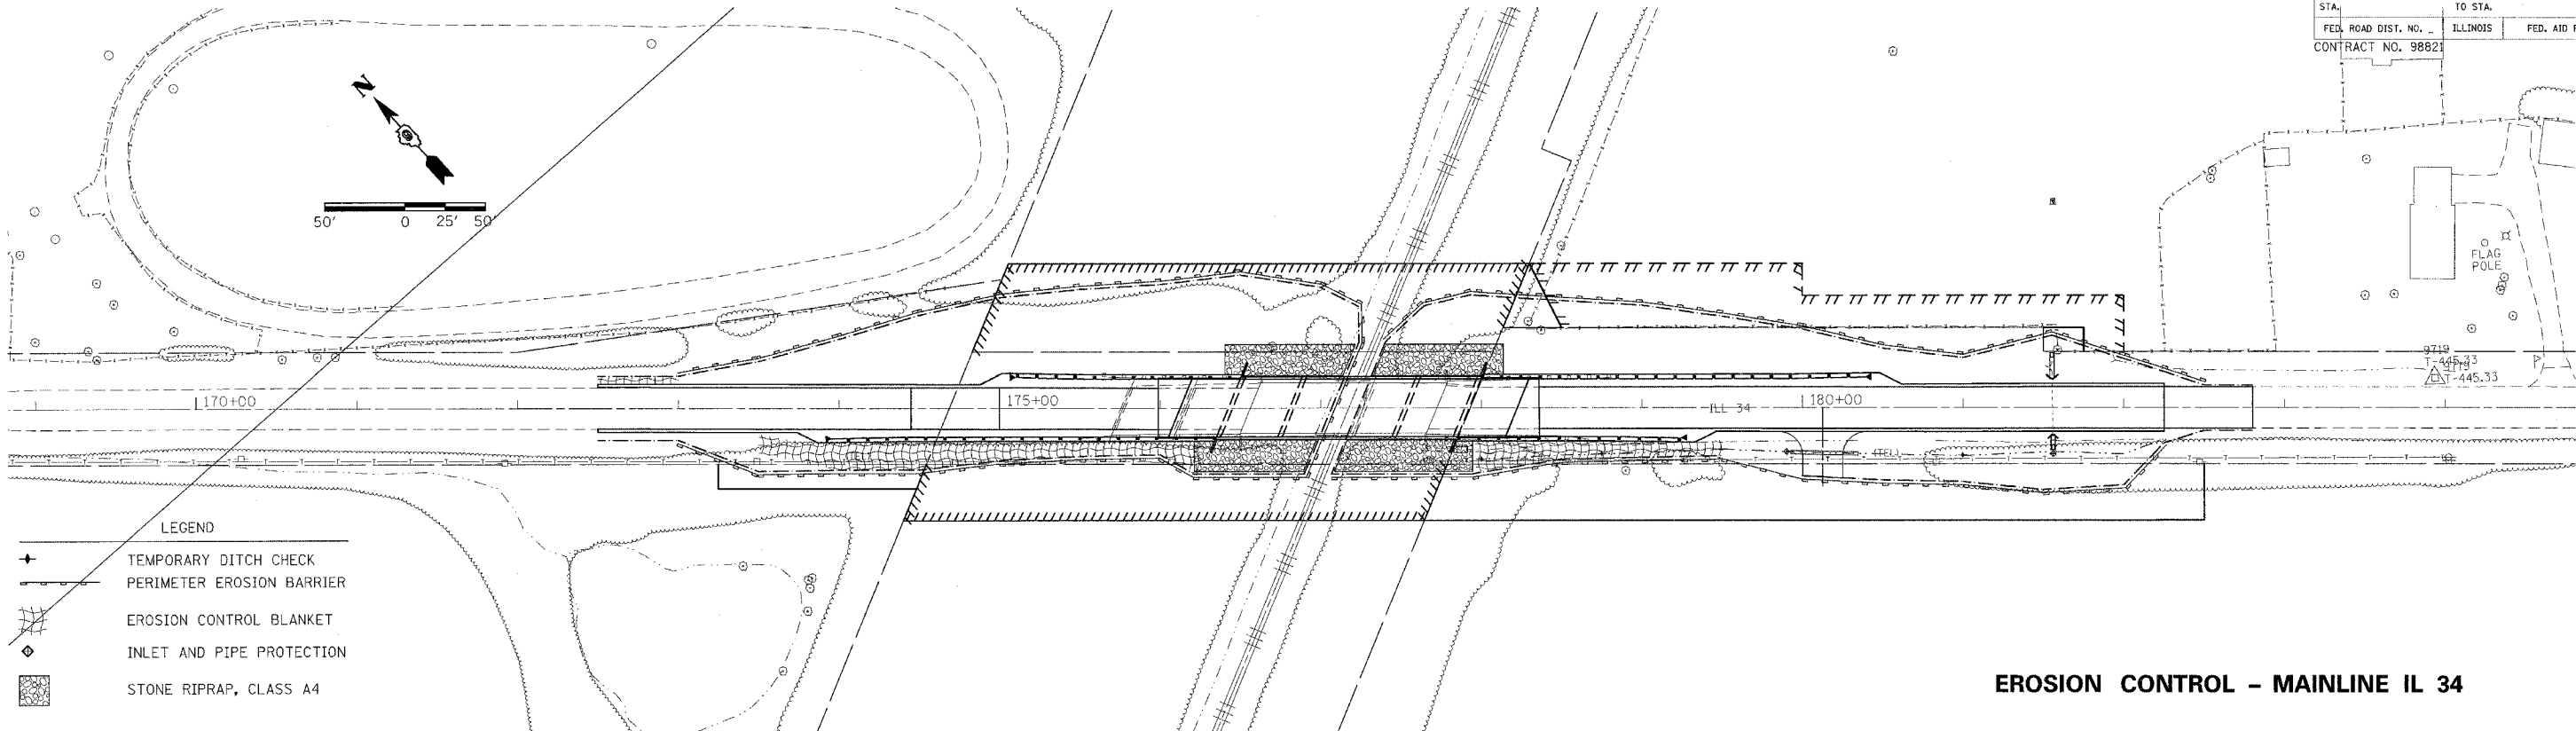

- LEGEND**
- +— TEMPORARY DITCH CHECK
 - PERIMETER EROSION BARRIER
 - ▨ EROSION CONTROL BLANKET
 - ◆ INLET AND PIPE PROTECTION
 - ▩ STONE RIPRAP, CLASS A4

EROSION CONTROL - MAINLINE IL 34

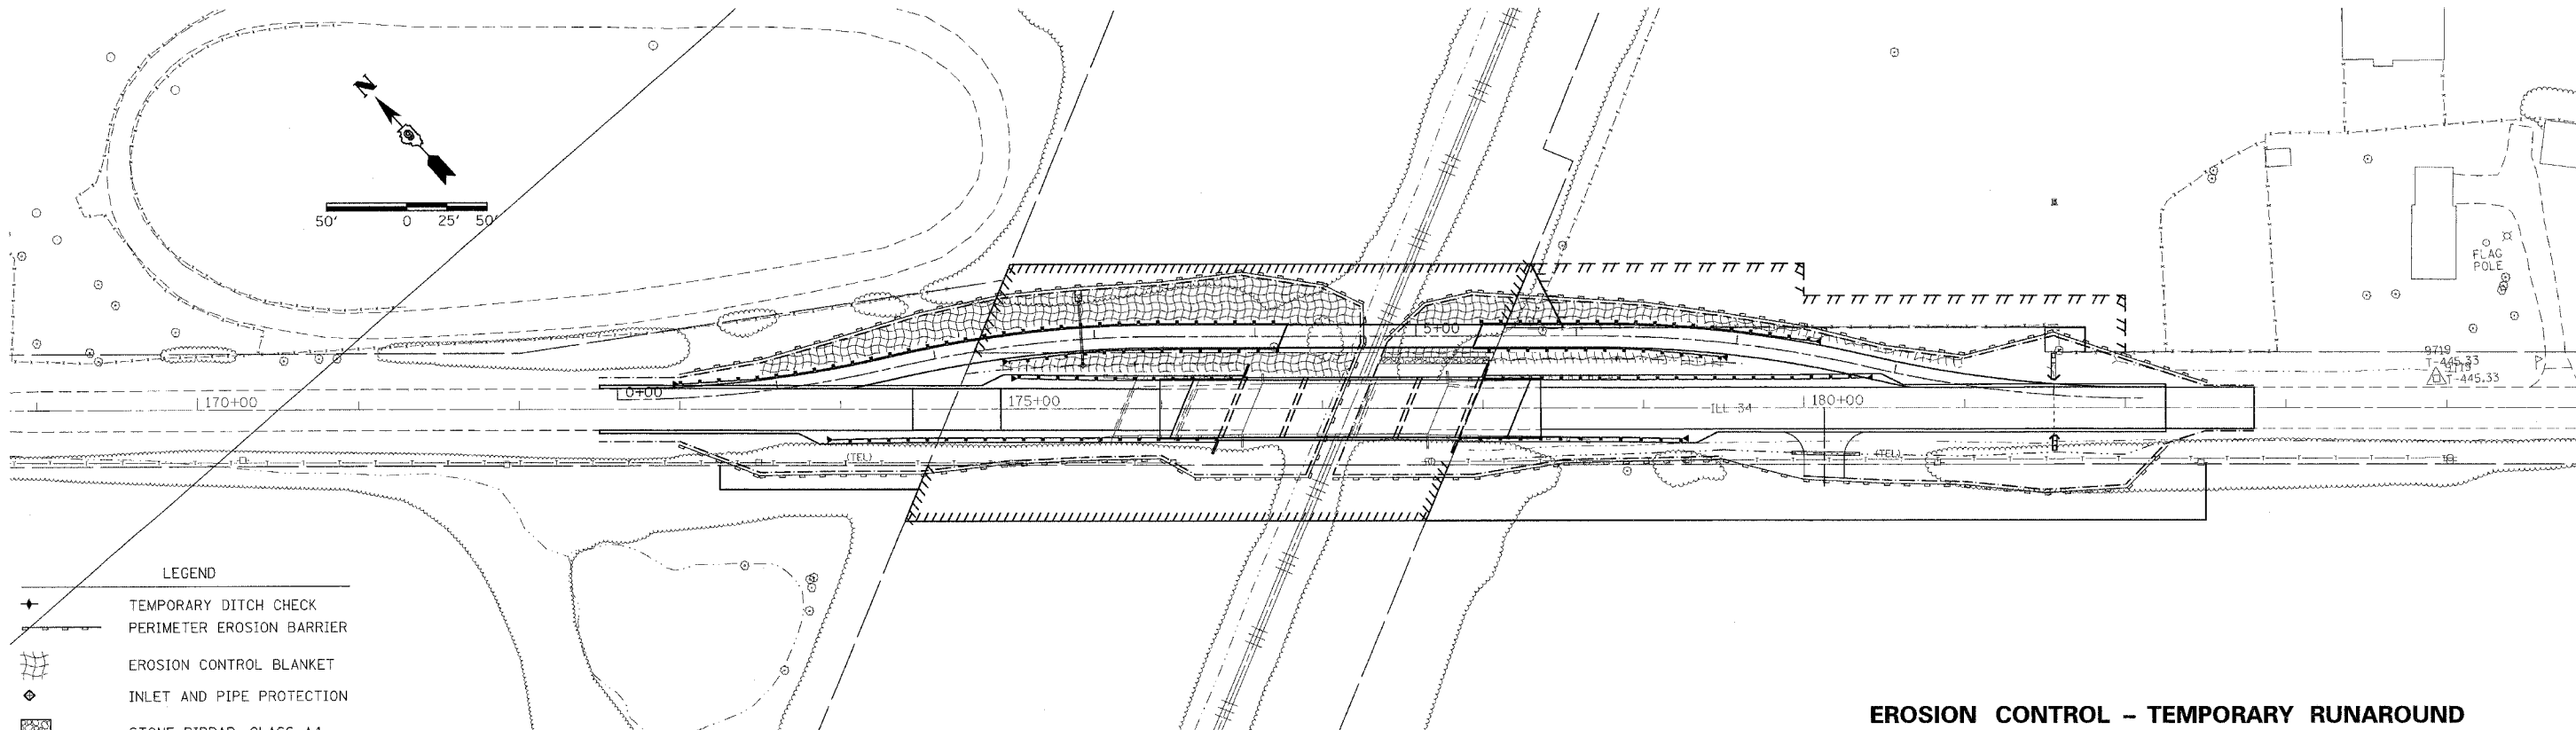

- LEGEND**
- +— TEMPORARY DITCH CHECK
 - PERIMETER EROSION BARRIER
 - ▨ EROSION CONTROL BLANKET
 - ◆ INLET AND PIPE PROTECTION
 - ▩ STONE RIPRAP, CLASS A4

EROSION CONTROL - TEMPORARY RUNAROUND

12/1/2007 10:00 AM \\s01\proj\98821\eroc\eroc.dwg
 ER 12/1/2007 10:00 AM
 (user:eroc)