



PLAN	SURVEYED	BY	DATE
	PLOTTED		
	GRADES CHECKED		
	STRUCTURE NOTATIONS CHKD		
	NOTE BOOK NO.		
	CHECKED		
	FILE NAME		

PROFILE	SURVEYED	BY	DATE
	PLOTTED		
	GRADES CHECKED		
	STRUCTURE NOTATIONS CHKD		
	NOTE BOOK NO.		
	CHECKED		
	FILE NAME		

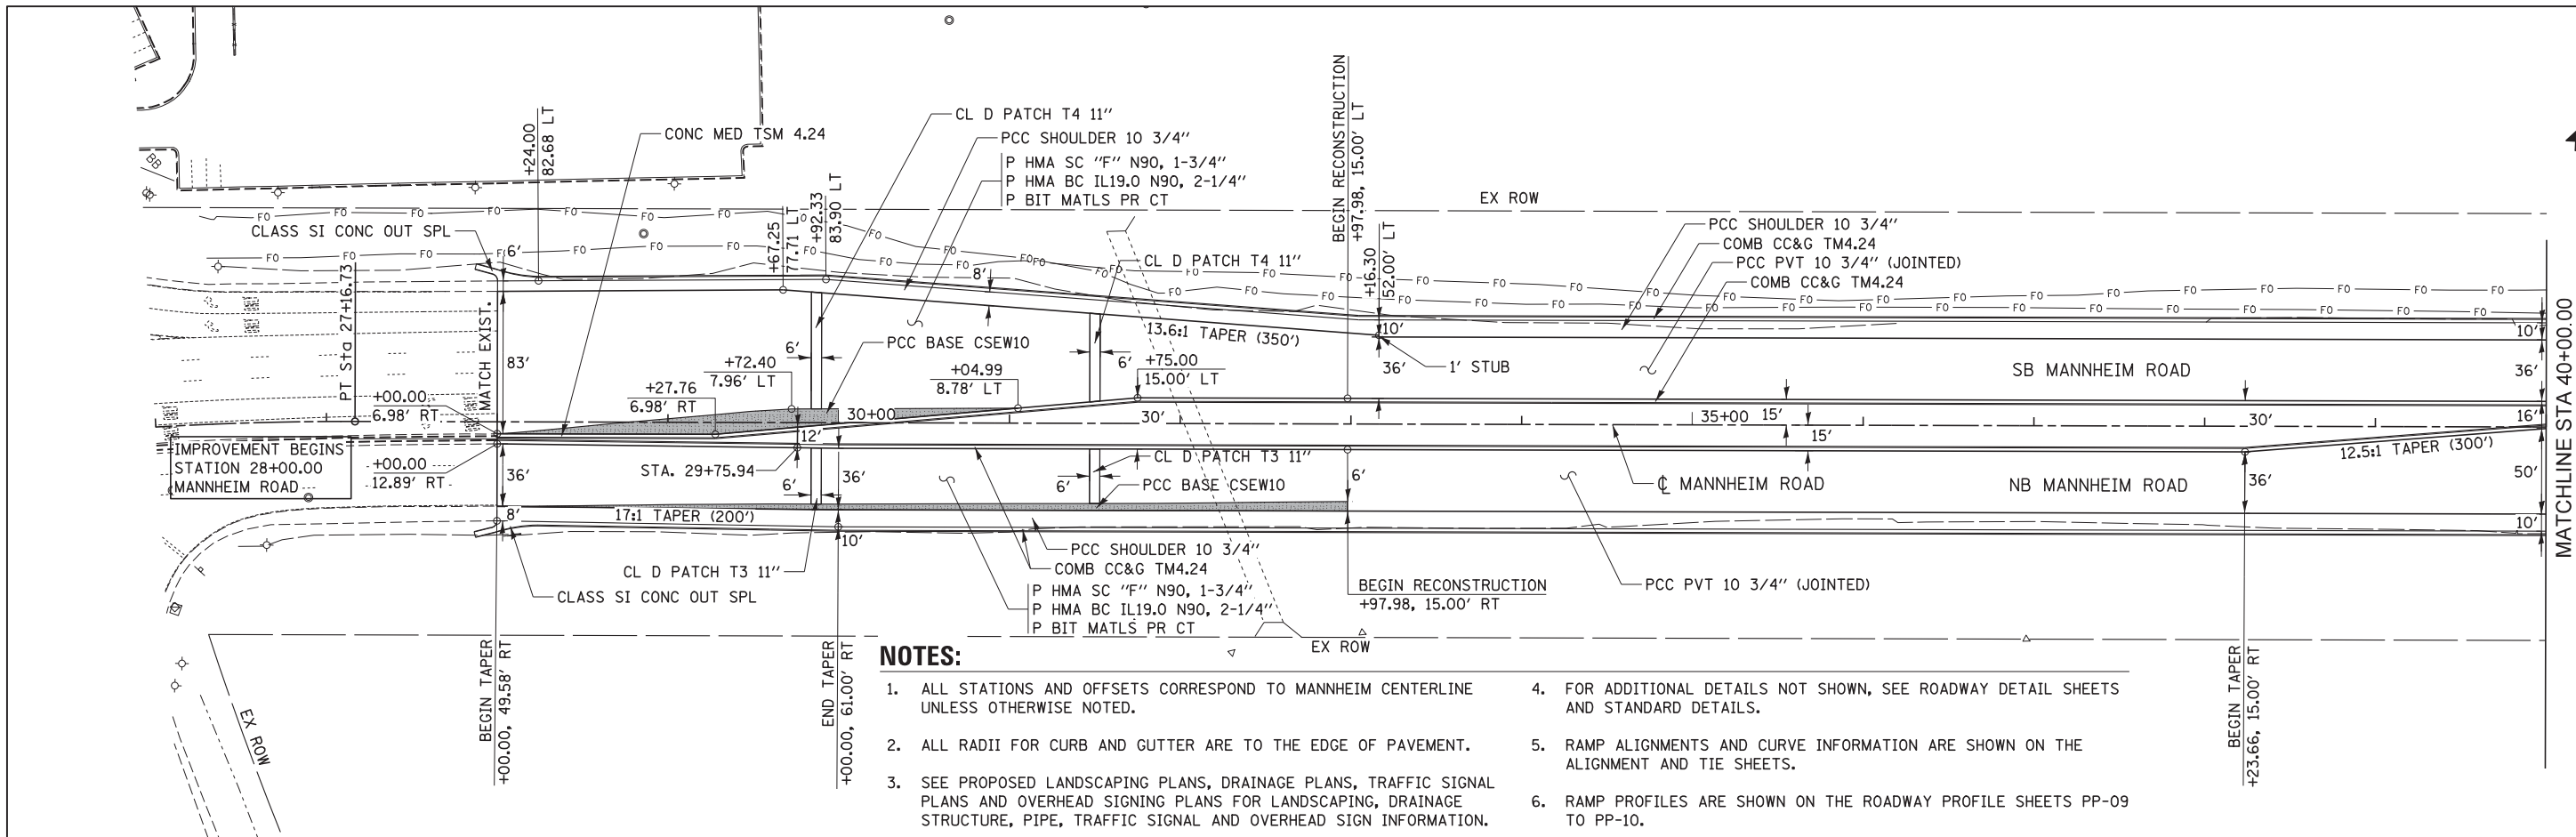

NOTES:

1. ALL STATIONS AND OFFSETS CORRESPOND TO MANNHEIM CENTERLINE UNLESS OTHERWISE NOTED.
2. ALL RADII FOR CURB AND GUTTER ARE TO THE EDGE OF PAVEMENT.
3. SEE PROPOSED LANDSCAPING PLANS, DRAINAGE PLANS, TRAFFIC SIGNAL PLANS AND OVERHEAD SIGNING PLANS FOR LANDSCAPING, DRAINAGE STRUCTURE, PIPE, TRAFFIC SIGNAL AND OVERHEAD SIGN INFORMATION.
4. FOR ADDITIONAL DETAILS NOT SHOWN, SEE ROADWAY DETAIL SHEETS AND STANDARD DETAILS.
5. RAMP ALIGNMENTS AND CURVE INFORMATION ARE SHOWN ON THE ALIGNMENT AND TIE SHEETS.
6. RAMP PROFILES ARE SHOWN ON THE ROADWAY PROFILE SHEETS PP-09 TO PP-10.

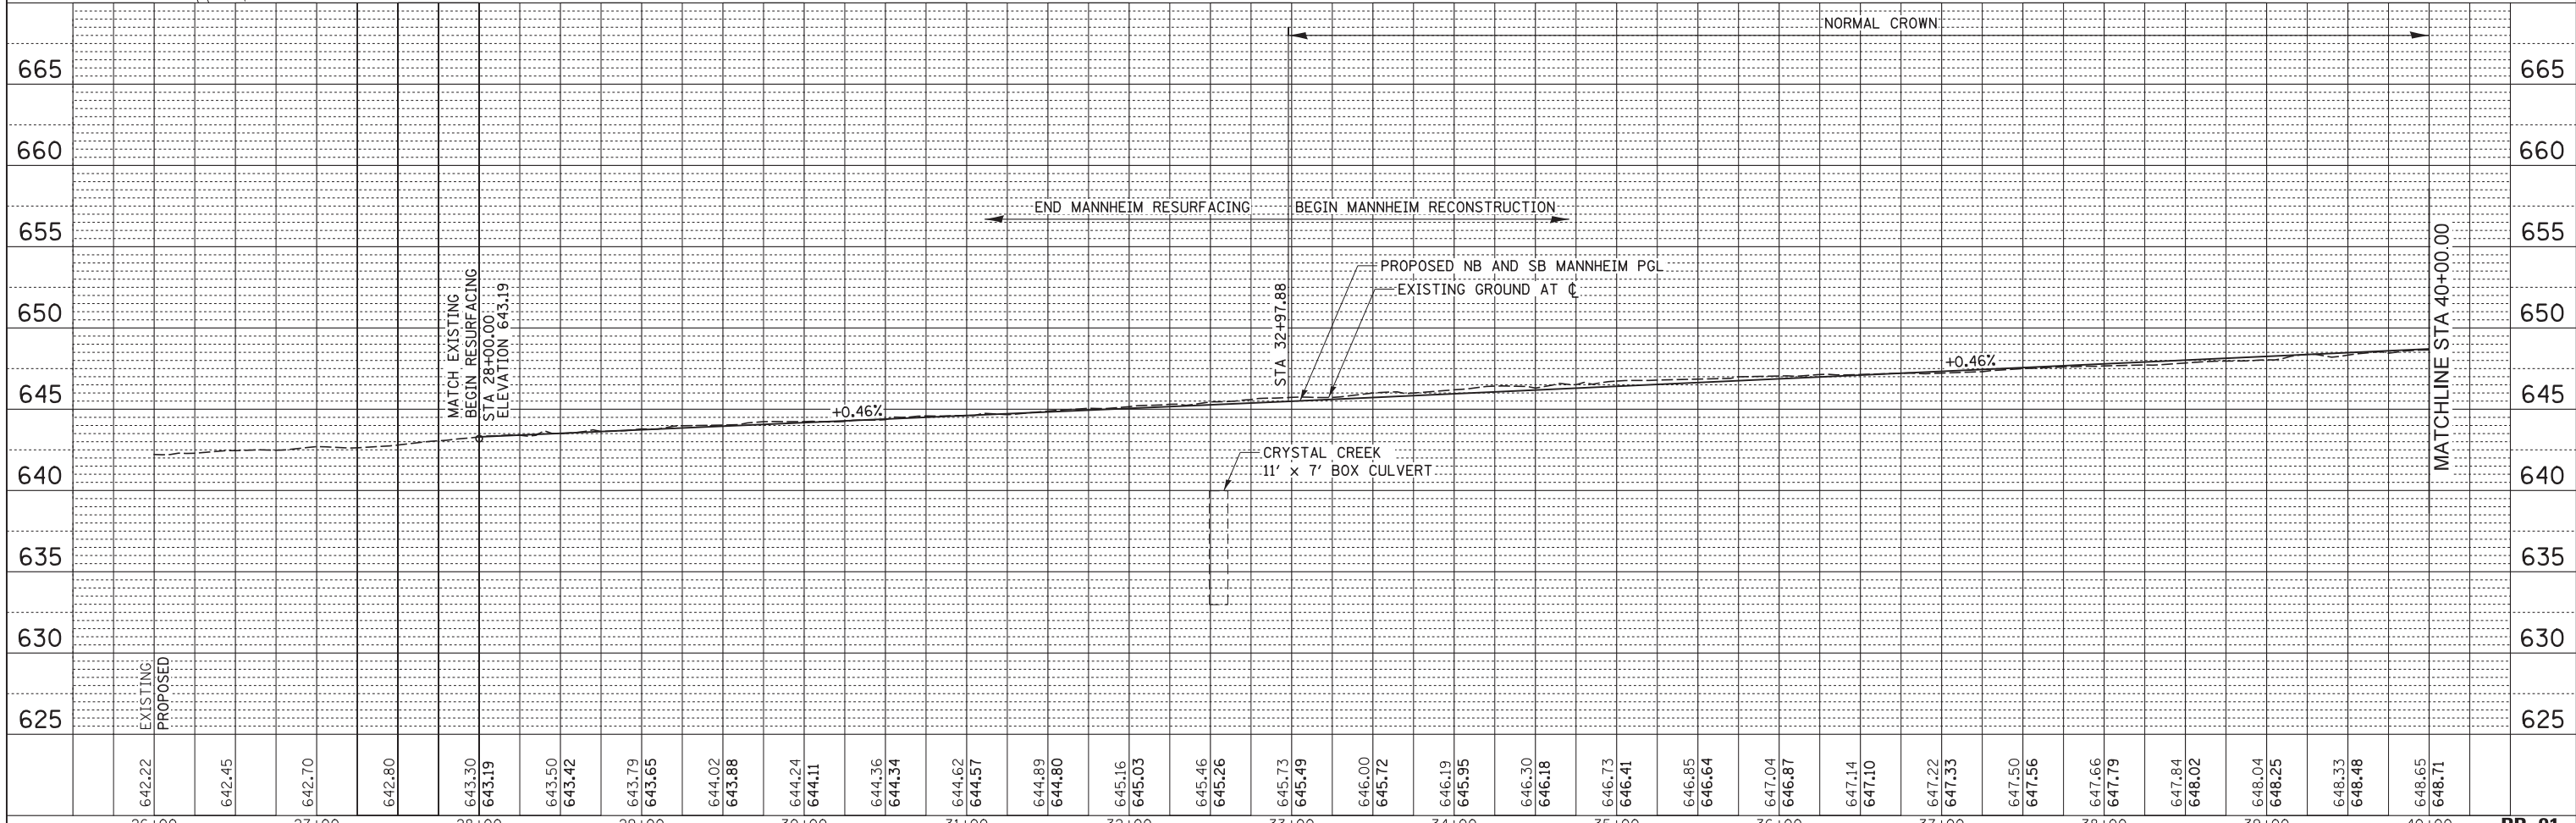

HNTB	USER NAME = micosir	DESIGNED <i>LLS/MMK</i>	REVISED -	STATE OF ILLINOIS DEPARTMENT OF TRANSPORTATION	PLAN AND PROFILE MANNHEIM ROAD		F.A.P. RTE. 330	SECTION 0105 WRS&HB	COUNTY COOK	TOTAL SHEETS 605	SHEET NO. 64	
	PLOT SCALE = 50:1	CHECKED <i>LLS</i>	REVISED -		SCALE: 1" = 50'	SHEET NO. 1 OF 12 SHEETS	STA. 26+00.00 TO STA. 40+00.00	CONTRACT NO. 60637		ILLINOIS FED. AID PROJECT		
	PLOT DATE = 19-OCT-2012	DATE <i>10/19/12</i>	REVISED -									