
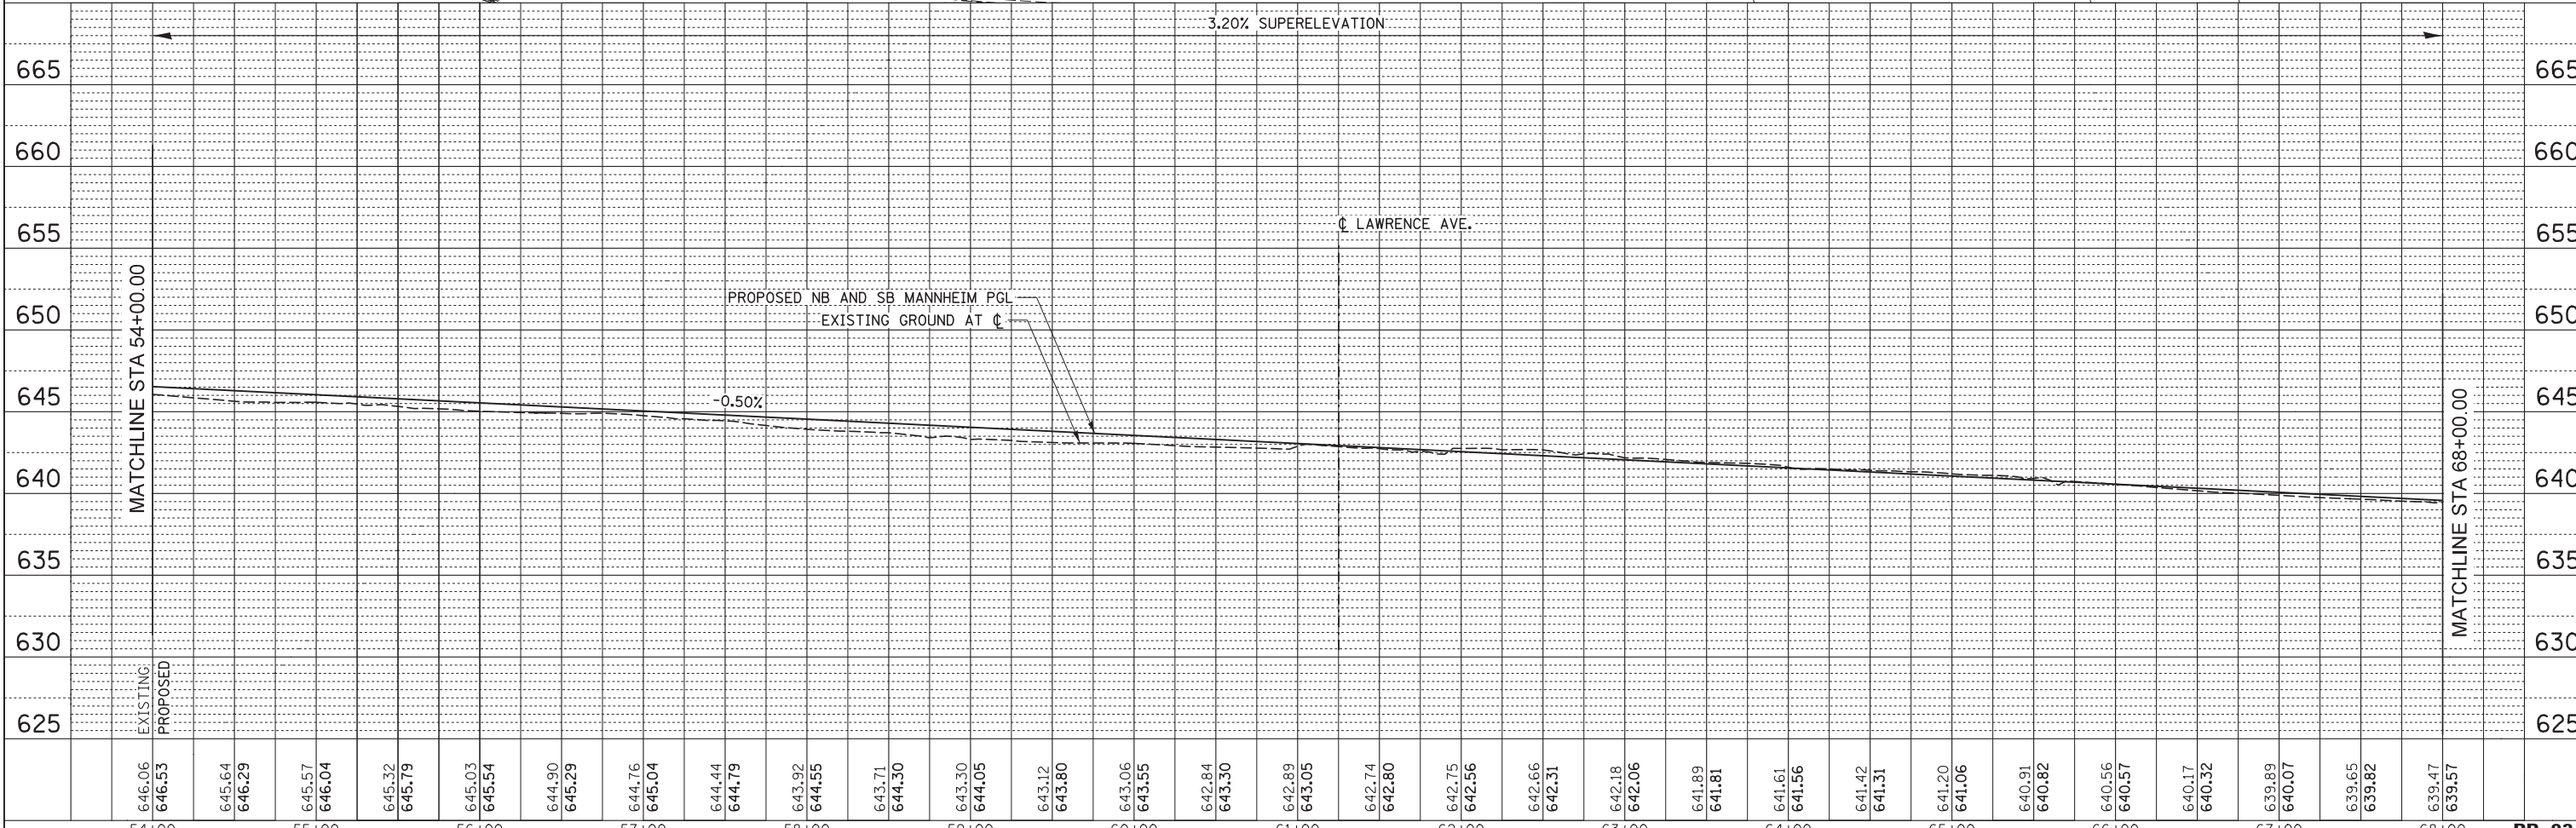


NOTES:

- ALL STATIONS AND OFFSETS CORRESPOND TO MANNHEIM CENTERLINE UNLESS OTHERWISE NOTED.
- ALL RADII FOR CURB AND GUTTER ARE TO THE EDGE OF PAVEMENT.
- SEE PROPOSED LANDSCAPING PLANS, DRAINAGE PLANS, TRAFFIC SIGNAL PLANS AND OVERHEAD SIGNING PLANS FOR LANDSCAPING, DRAINAGE STRUCTURE, PIPE, TRAFFIC SIGNAL AND OVERHEAD SIGN INFORMATION.
- FOR ADDITIONAL DETAILS NOT SHOWN, SEE ROADWAY DETAIL SHEETS AND STANDARD DETAILS.
- RAMP ALIGNMENTS AND CURVE INFORMATION ARE SHOWN ON THE ALIGNMENT AND TIE SHEETS.
- RAMP PROFILES ARE SHOWN ON THE ROADWAY PROFILE SHEETS PP-09 TO PP-10.

PLAN	SURVEYED	DATE
	PLOTTED	
	CHECKED	
	BY	
NOTE BOOK NO.	CARD FILE NAME	

PROFILE	SURVEYED	DATE
	PLOTTED	
	CHECKED	
	BY	
NOTE BOOK NO.	NOTATION CHD	

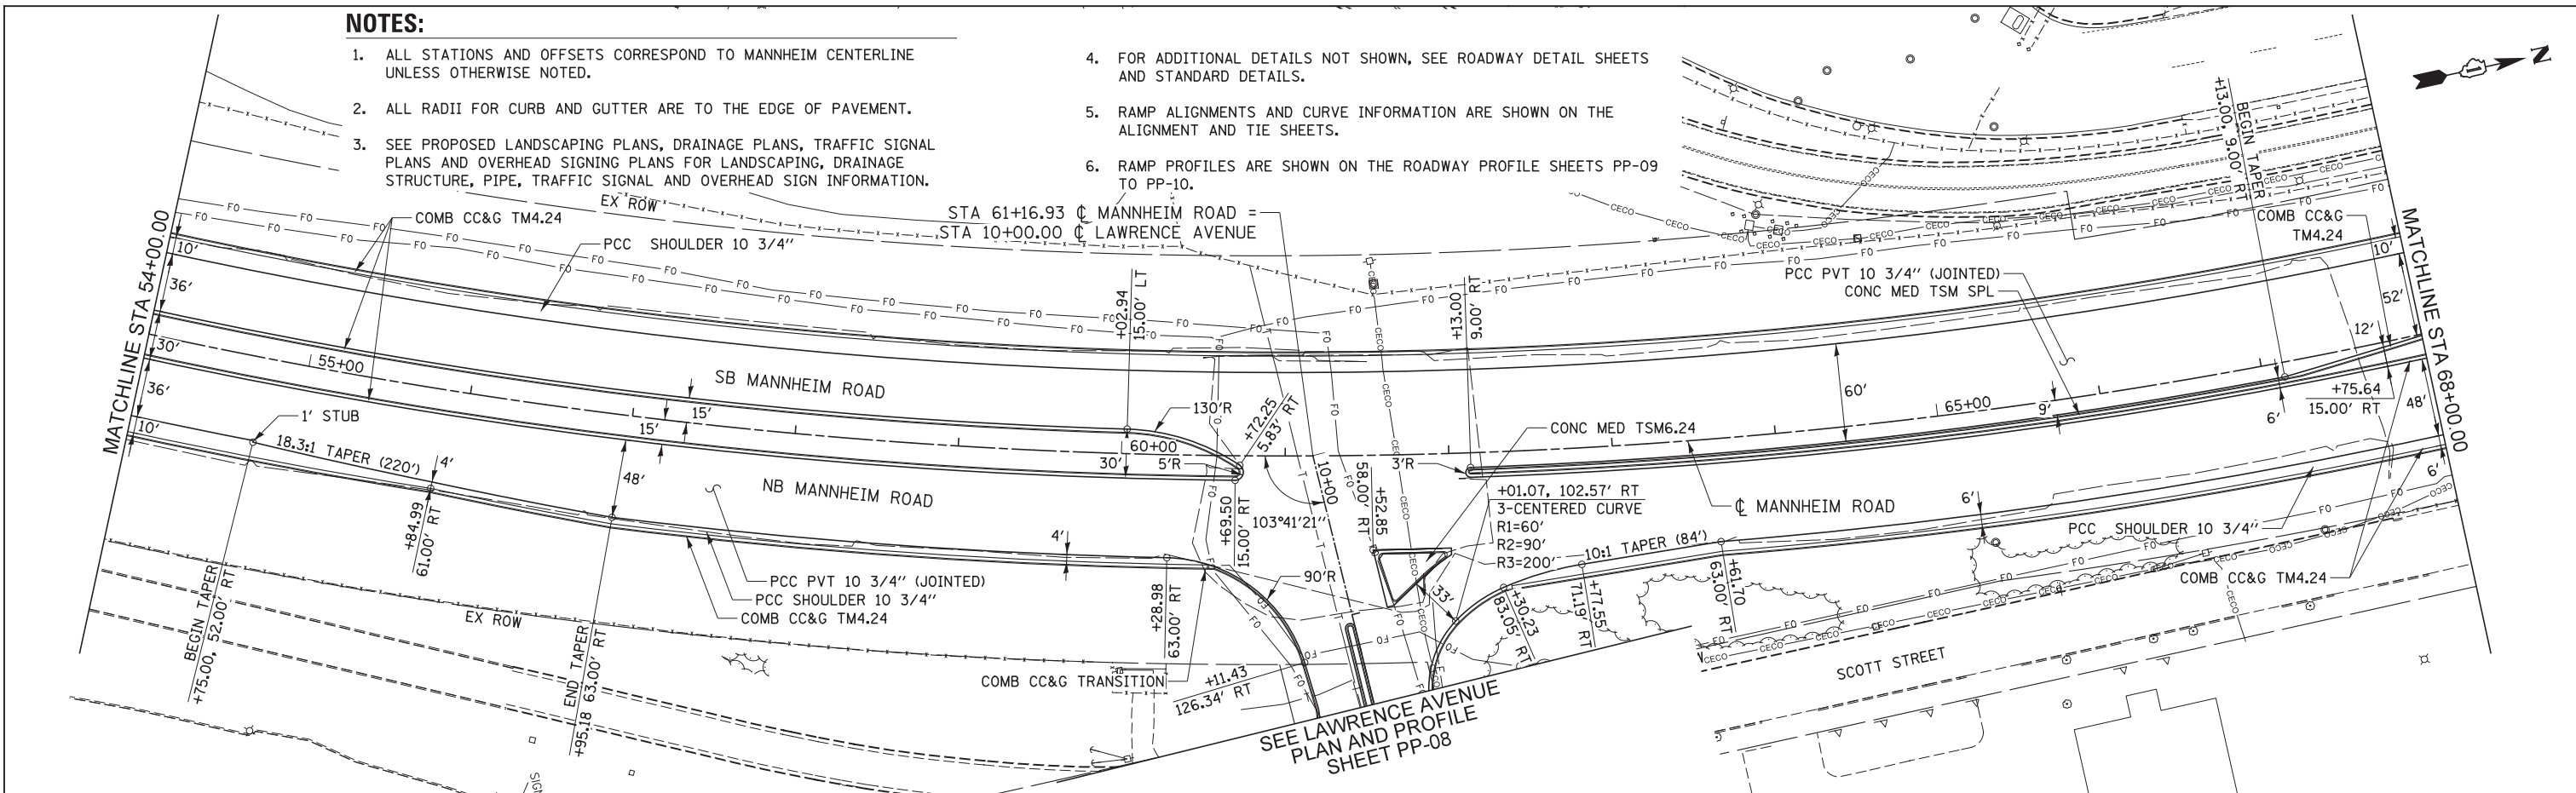

646.06	646.63	645.64	646.29	645.57	646.04	645.32	645.79	645.03	645.54	644.90	645.29	644.76	645.04	644.44	644.79	643.92	644.55	643.71	644.30	643.30	644.05	643.12	643.80	643.06	643.55	642.84	643.30	642.89	643.05	642.74	642.80	642.75	642.56	642.66	642.31	642.18	642.06	641.89	641.81	641.61	641.56	641.42	641.31	641.20	641.06	640.91	640.82	640.56	640.57	640.17	640.32	639.89	640.07	639.65	639.82	639.47	639.57
54+00	55+00	56+00	57+00	58+00	59+00	60+00	61+00	62+00	63+00	64+00	65+00	66+00	67+00	68+00	



USER NAME = mikosir	DESIGNED LLS/MMK	REVISED -
	DRAWN MMK	REVISED -
PLOT SCALE = 50:1	CHECKED LLS	REVISED -
PLOT DATE = 19-OCT-2012	DATE 10/19/12	REVISED -

STATE OF ILLINOIS
DEPARTMENT OF TRANSPORTATION

PLAN AND PROFILE
MANNHEIM ROAD
SCALE: 1" = 50'
SHEET NO. 3 OF 12 SHEETS
STA. 54+00.00 TO STA. 68+00.00

F.A.P. RTE. 330	SECTION 0105 WRS&HB	COUNTY COOK	TOTAL SHEETS 605	SHEET NO. 66
CONTRACT NO. 60G37				
ILLINOIS FED. AID PROJECT				