


EROSION CONTROL LEGEND

- | | | | |
|--|--|--|----------------------------|
| | PERIMETER EROSION BARRIER | | TEMPORARY PIPE SLOPE DRAIN |
| | DRAINAGE STRUCTURE INLET FILTER | | ORANGE CONSTRUCTION FENCE |
| | TEMPORARY DITCH CHECK | | STORMWATER OUTLET |
| | TEMPORARY SEEDING AND EROSION CONTROL BLANKET | | RIPRAP |
| | TEMPORARY SEEDING AND TURF REINFORCEMENT MATTING | | PROPOSED DITCH |
| | TEMPORARY SEDIMENT BASIN | | PROPOSED SWALE |
| | TREE TRUNK PROTECTION | | PROPOSED SUMMIT |

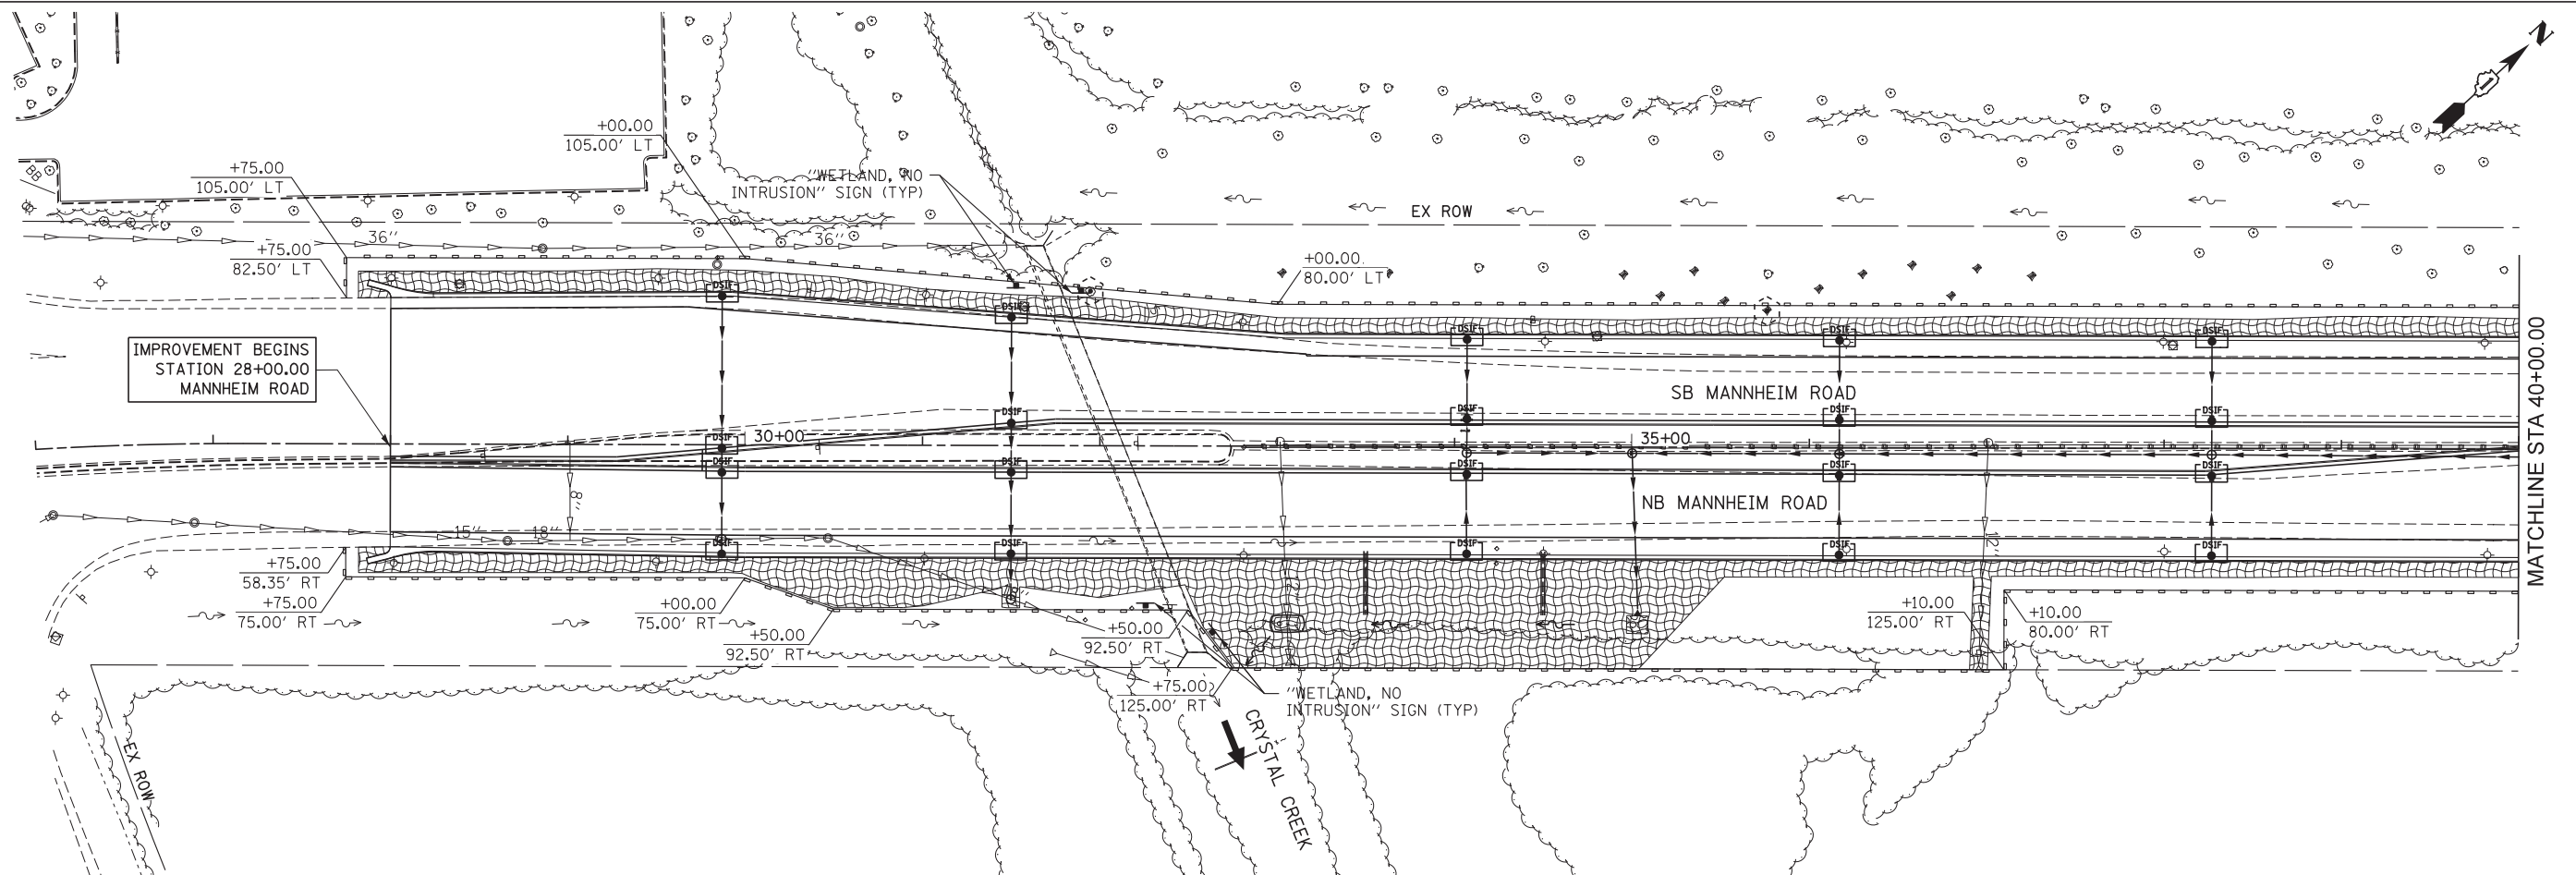

ESC-2



USER NAME = micosir	DESIGNED KJC	REVISED -
PLOT SCALE = 50:1	DRAWN KJC	REVISED -
PLOT DATE = 19-OCT-2012	CHECKED LVA	REVISED -
	DATE 10/19/12	REVISED -

STATE OF ILLINOIS
DEPARTMENT OF TRANSPORTATION

EROSION AND SEDIMENT CONTROL PLAN MANNHEIM ROAD

SCALE: 1" = 50' SHEET NO. 2 OF 7 SHEETS STA. 28+00.00 TO STA. 40+00.00

F.A.P. RTE.	SECTION	COUNTY	TOTAL SHEETS	SHEET NO.
330	0105 WRS&HB	COOK	605	172
CONTRACT NO. 60G37				
ILLINOIS FED. AID PROJECT				