 


 

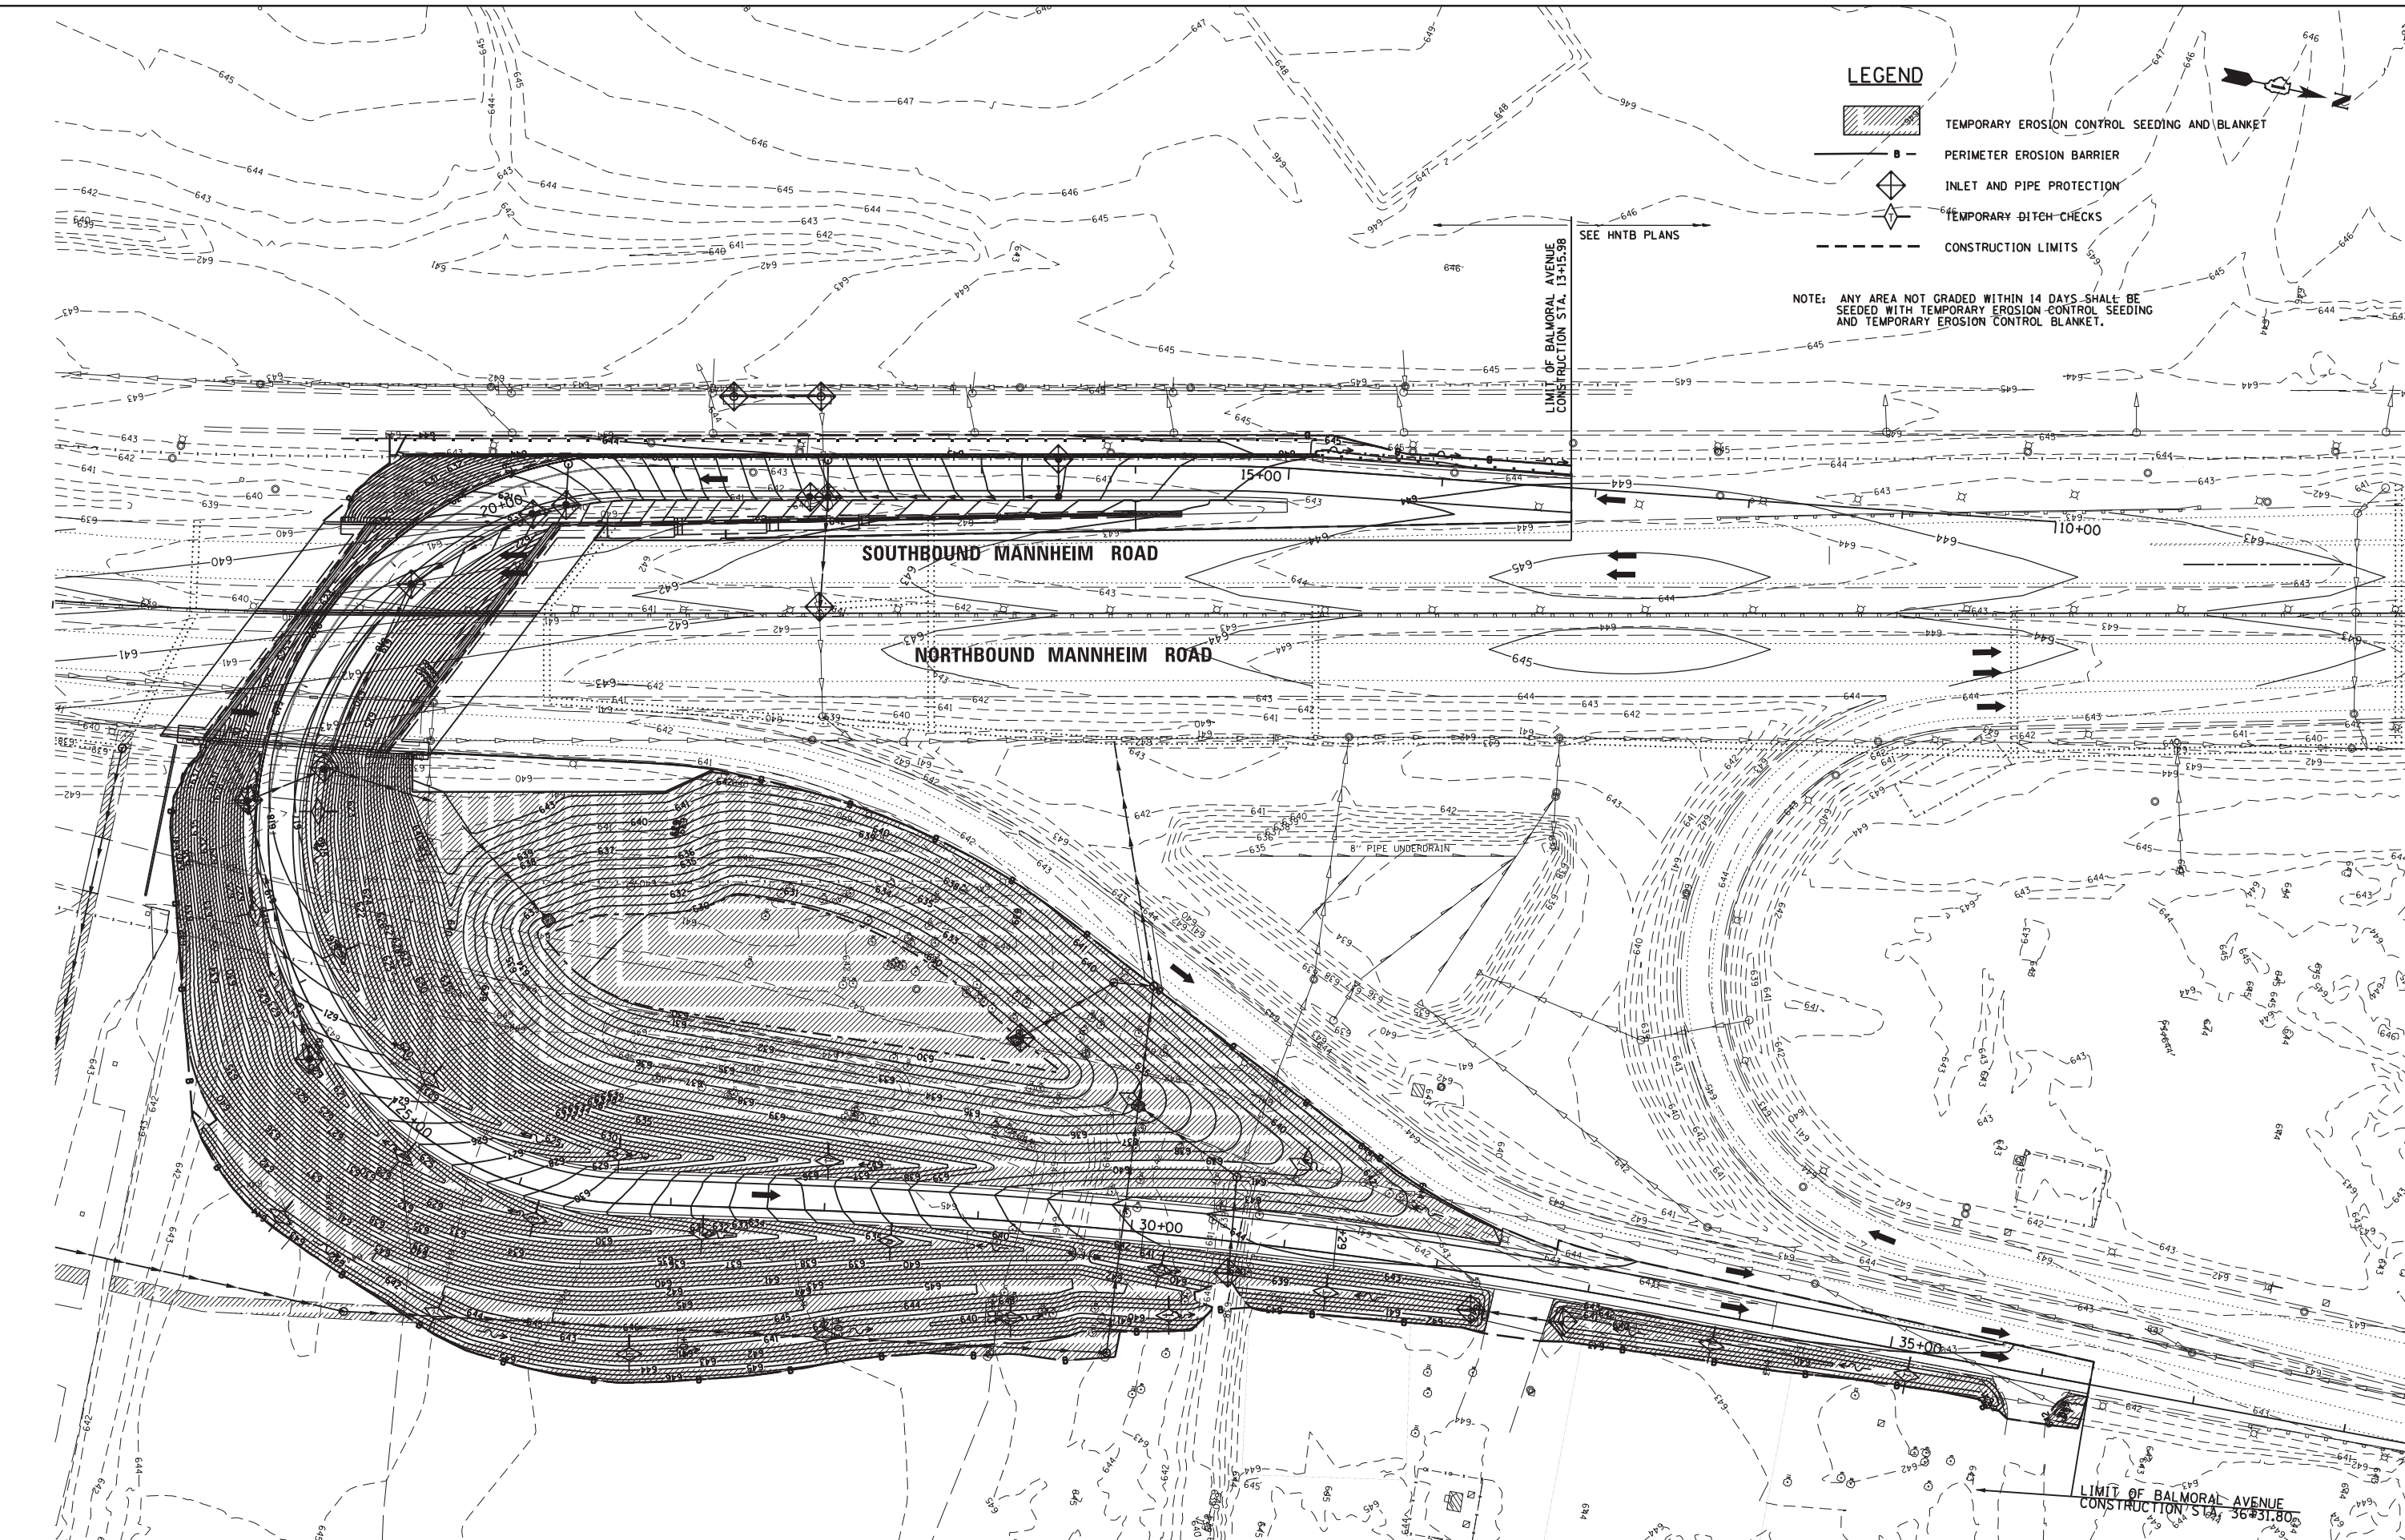


LEGEND

-  TEMPORARY EROSION CONTROL SEEDING AND BLANKET
-  PERIMETER EROSION BARRIER
-  INLET AND PIPE PROTECTION
-  TEMPORARY DITCH-CHECKS
-  CONSTRUCTION LIMITS

NOTE: ANY AREA NOT GRADED WITHIN 14 DAYS SHALL BE SEED WITH TEMPORARY EROSION CONTROL SEEDING AND TEMPORARY EROSION CONTROL BLANKET.



CB CHRISTOPHER B. BURKE ENGINEERING, LTD.
 9575 W. Higgins Road, Suite 600
 Rosemont, Illinois 60018
 (847) 923-0900

USER NAME = pmagnelli	DESIGNED - NJM	REVISED -
PLOT SCALE = 1"=80'	DRAWN - PWN	REVISED -
PLOT DATE = 10/17/2012	CHECKED - SNS	REVISED -
	DATE - 10/17/2012	REVISED -

**STATE OF ILLINOIS
 DEPARTMENT OF TRANSPORTATION**

**EROSION AND SEDIMENT CONTROL PLAN
 BALMORAL UNDERPASS**

F.A. RTE.	SECTION	COUNTY	TOTAL SHEETS	SHEET NO.
330	0105 WRS&HB	COOK	605	177
CONTRACT NO. 60G37				
ILLINOIS FED. AID PROJECT				