



PLAN	SURVEYED	BY	DATE
	PLOTTED		
	ALIGNED		
	CHECKED		
	DESIGNED		
	FILE NAME		
	NO.		

PROFILE	SURVEYED	BY	DATE
	PLOTTED		
	GRADES CHECKED		
	STRUCTURE NOTATIONS CHKD		
	NO.		

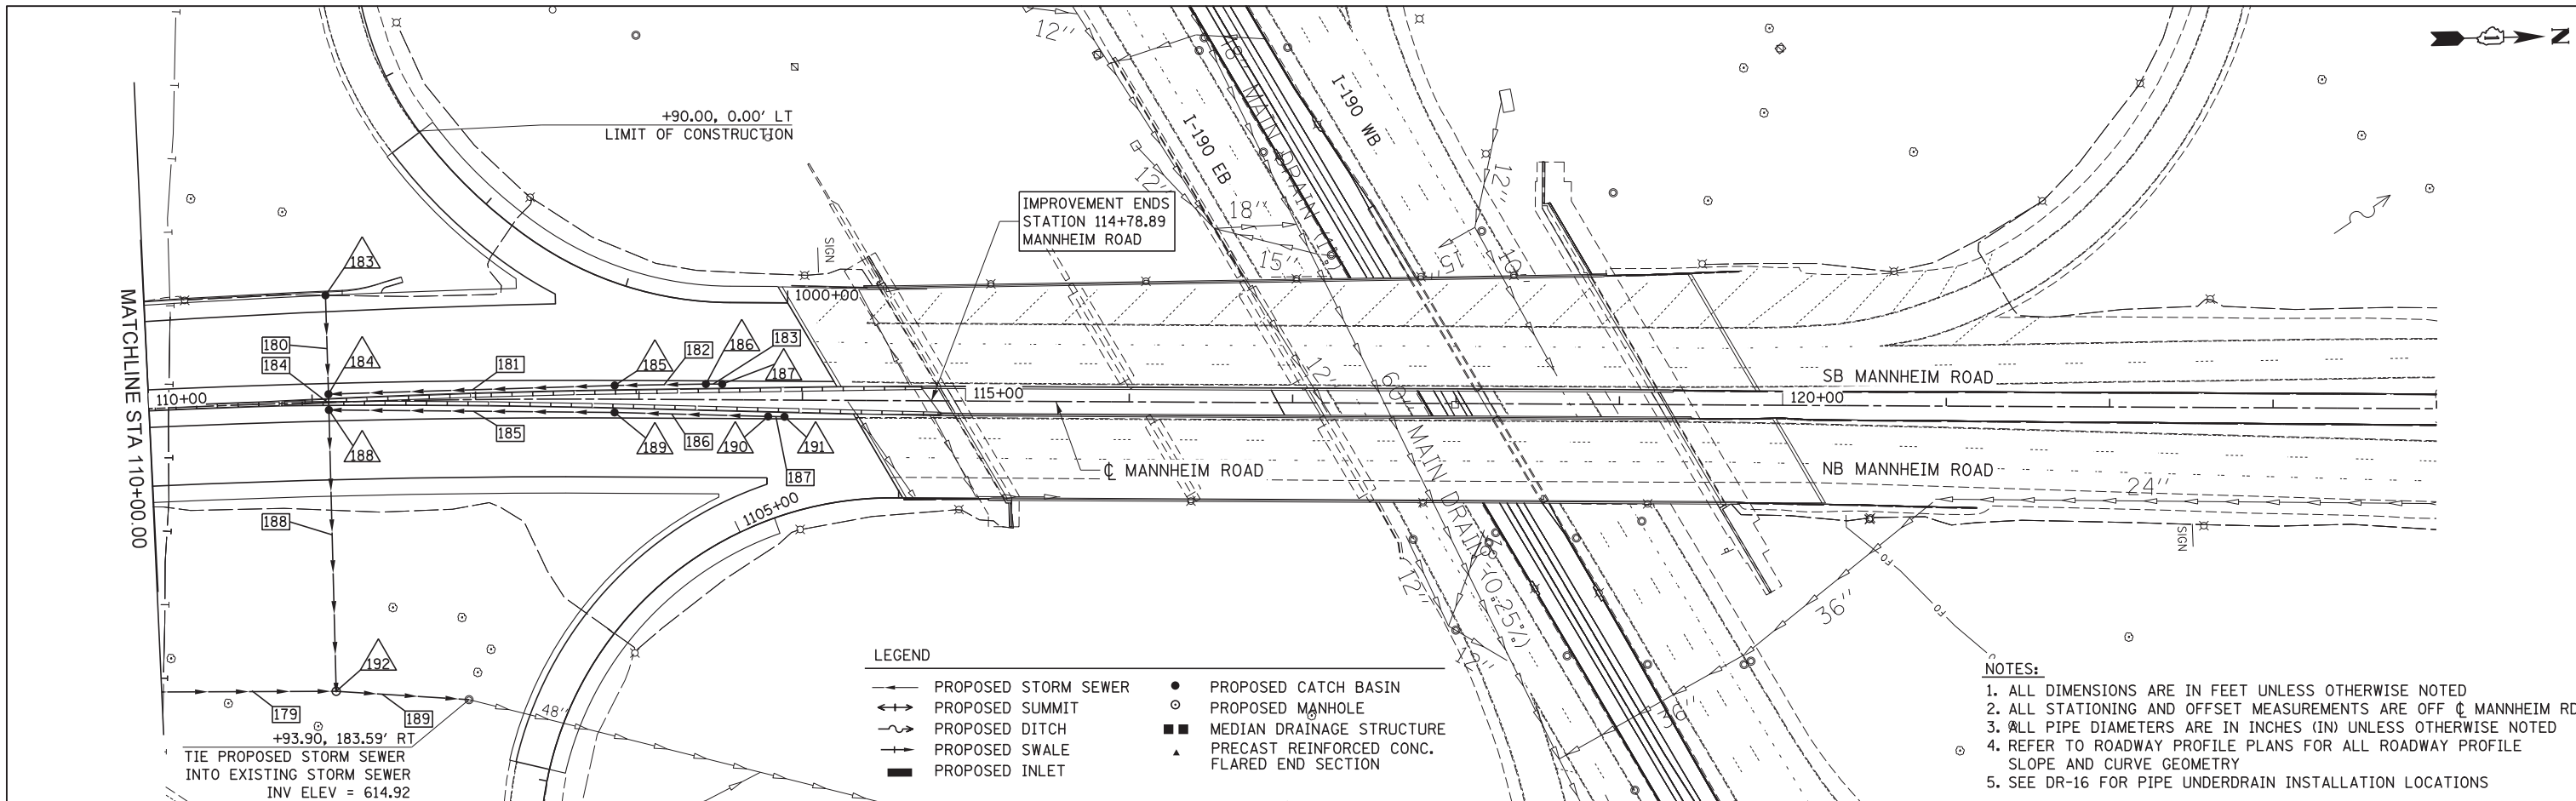

- NOTES:**
1. ALL DIMENSIONS ARE IN FEET UNLESS OTHERWISE NOTED
  2. ALL STATIONING AND OFFSET MEASUREMENTS ARE OFF  $\phi$  MANNHEIM RD
  3. ALL PIPE DIAMETERS ARE IN INCHES (IN) UNLESS OTHERWISE NOTED
  4. REFER TO ROADWAY PROFILE PLANS FOR ALL ROADWAY PROFILE SLOPE AND CURVE GEOMETRY
  5. SEE DR-16 FOR PIPE UNDERDRAIN INSTALLATION LOCATIONS

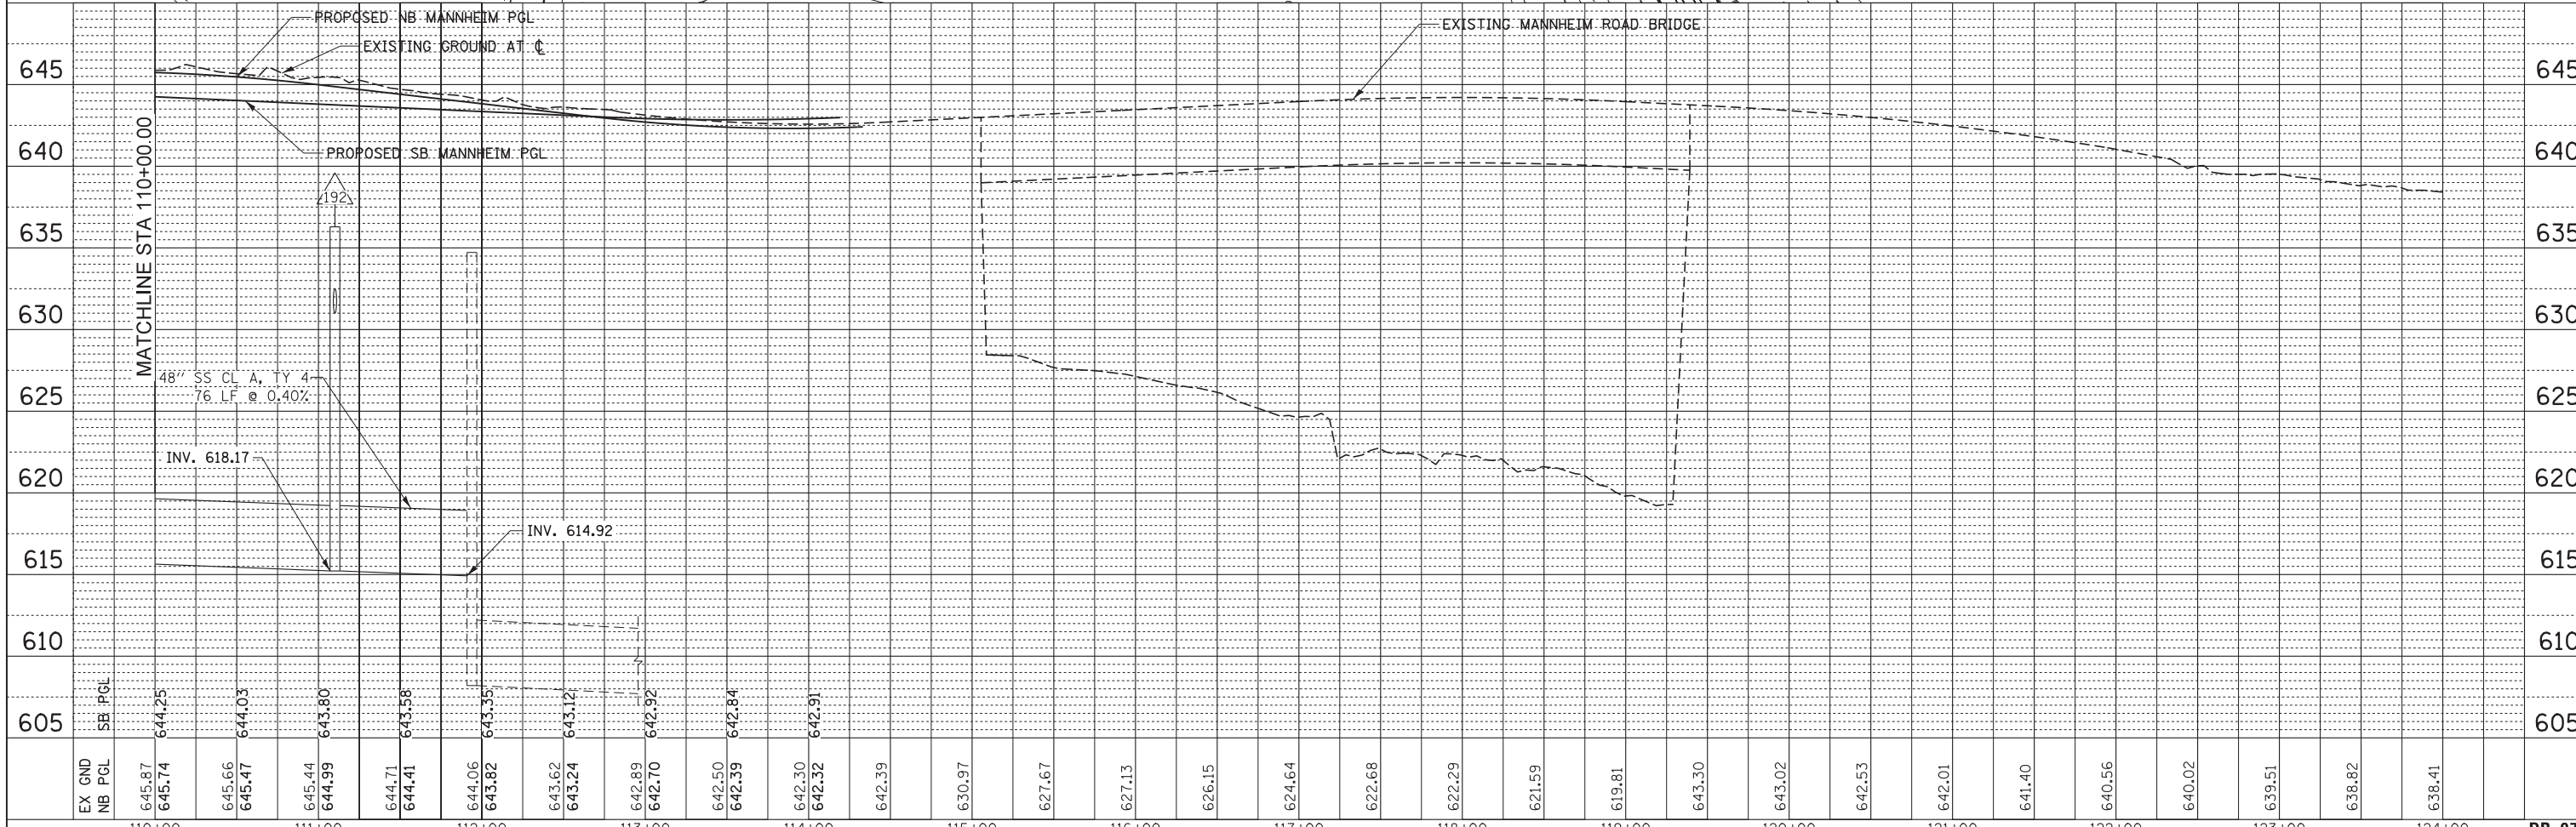

EX GND NB PGL	645.87	645.74	645.66	645.47	645.44	644.99	644.71	644.41	644.06	643.82	643.62	643.24	642.89	642.70	642.50	642.39	642.39	630.97	627.67	627.13	626.15	624.64	622.68	622.29	621.59	619.81	643.30	643.02	642.53	642.01	641.40	640.56	640.02	639.51	638.82	638.41					
SB PGL	644.25	644.03	643.80	643.58	643.35	643.12	642.92	642.84	642.91																																
STATION	110+00	111+00	112+00	113+00	114+00	115+00	116+00	117+00	118+00	119+00	120+00	121+00	122+00	123+00	124+00																										



USER NAME = mksosr	DESIGNED MAM/PMS	REVISED -
	DRAWN PMS	REVISED -
PLOT SCALE = 50:1	CHECKED MAM	REVISED -
PLOT DATE = 19-OCT-2012	DATE 10/19/12	REVISED -

STATE OF ILLINOIS  
DEPARTMENT OF TRANSPORTATION

DRAINAGE PLAN AND PROFILE - MANNHEIM ROAD

SCALE: 1" = 50' SHEET NO. 7 OF 8 SHEETS STA. 110+00.00 TO STA. EOP

F.A.P. RTE. 330	SECTION 0105 WRS&HB	COUNTY COOK	TOTAL SHEETS 605	SHEET NO. 184
CONTRACT NO. 60G37				
ILLINOIS FED. AID PROJECT				