



PLAN	SURVEYED	BY	DATE
	PLOTTED		
	CHECKED		
	ALIGNED		
	FILE NAME		
	NO.		

PROFILE	SURVEYED	BY	DATE
	PLOTTED		
	CHECKED		
	STRUCTURE		
	NOTATIS		
	CHRD		
	NO.		

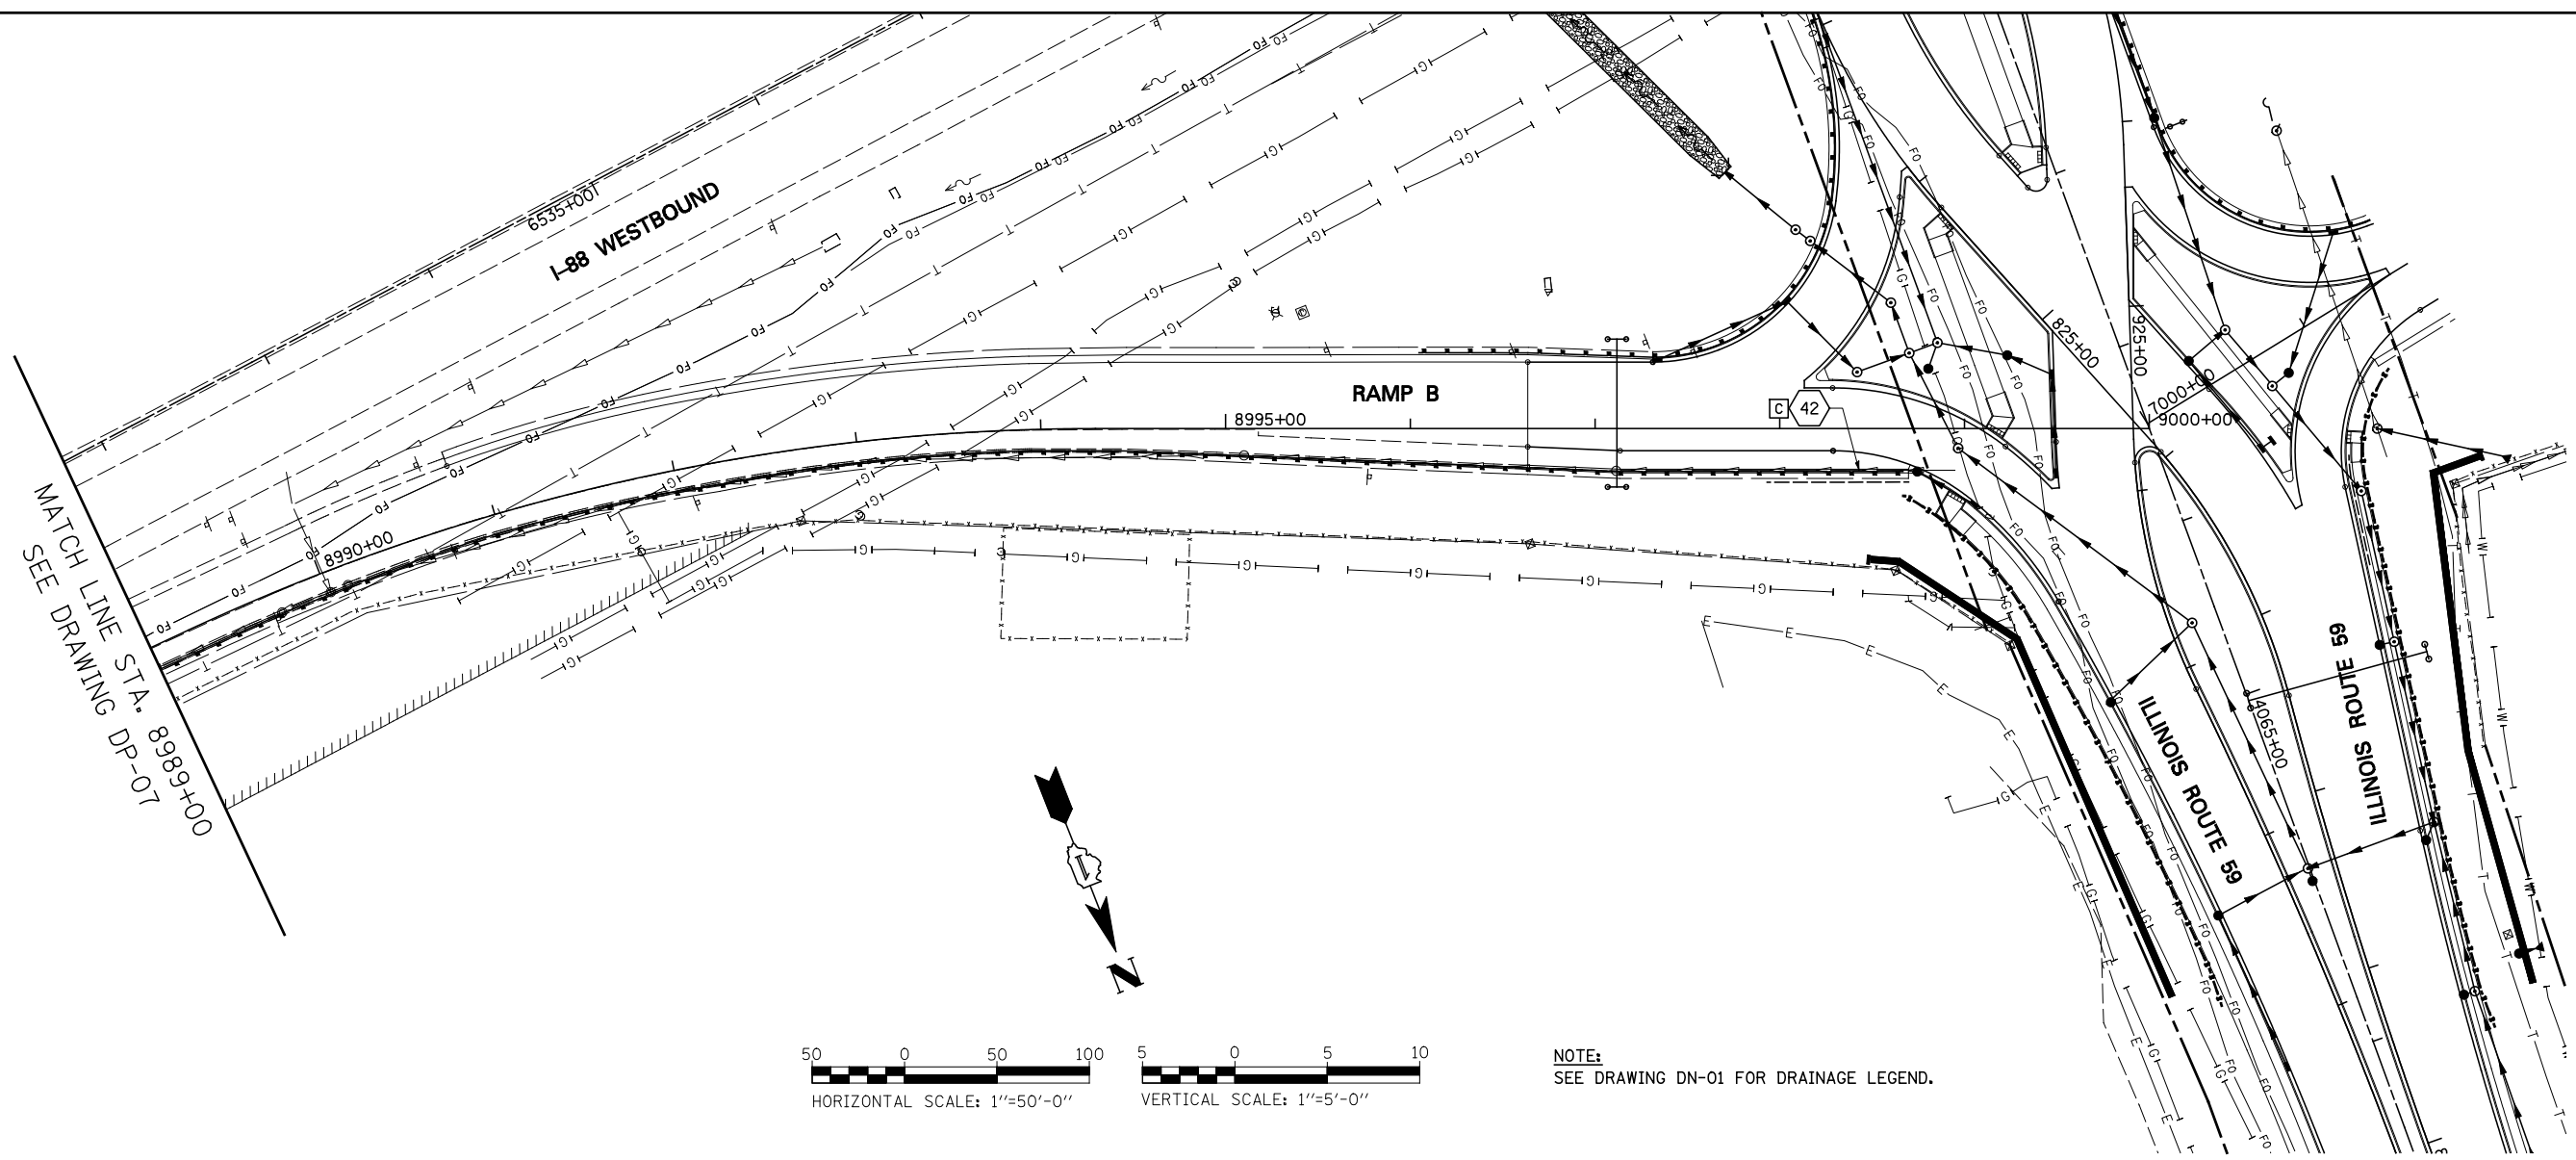

NOTE:
SEE DRAWING DN-01 FOR DRAINAGE LEGEND.

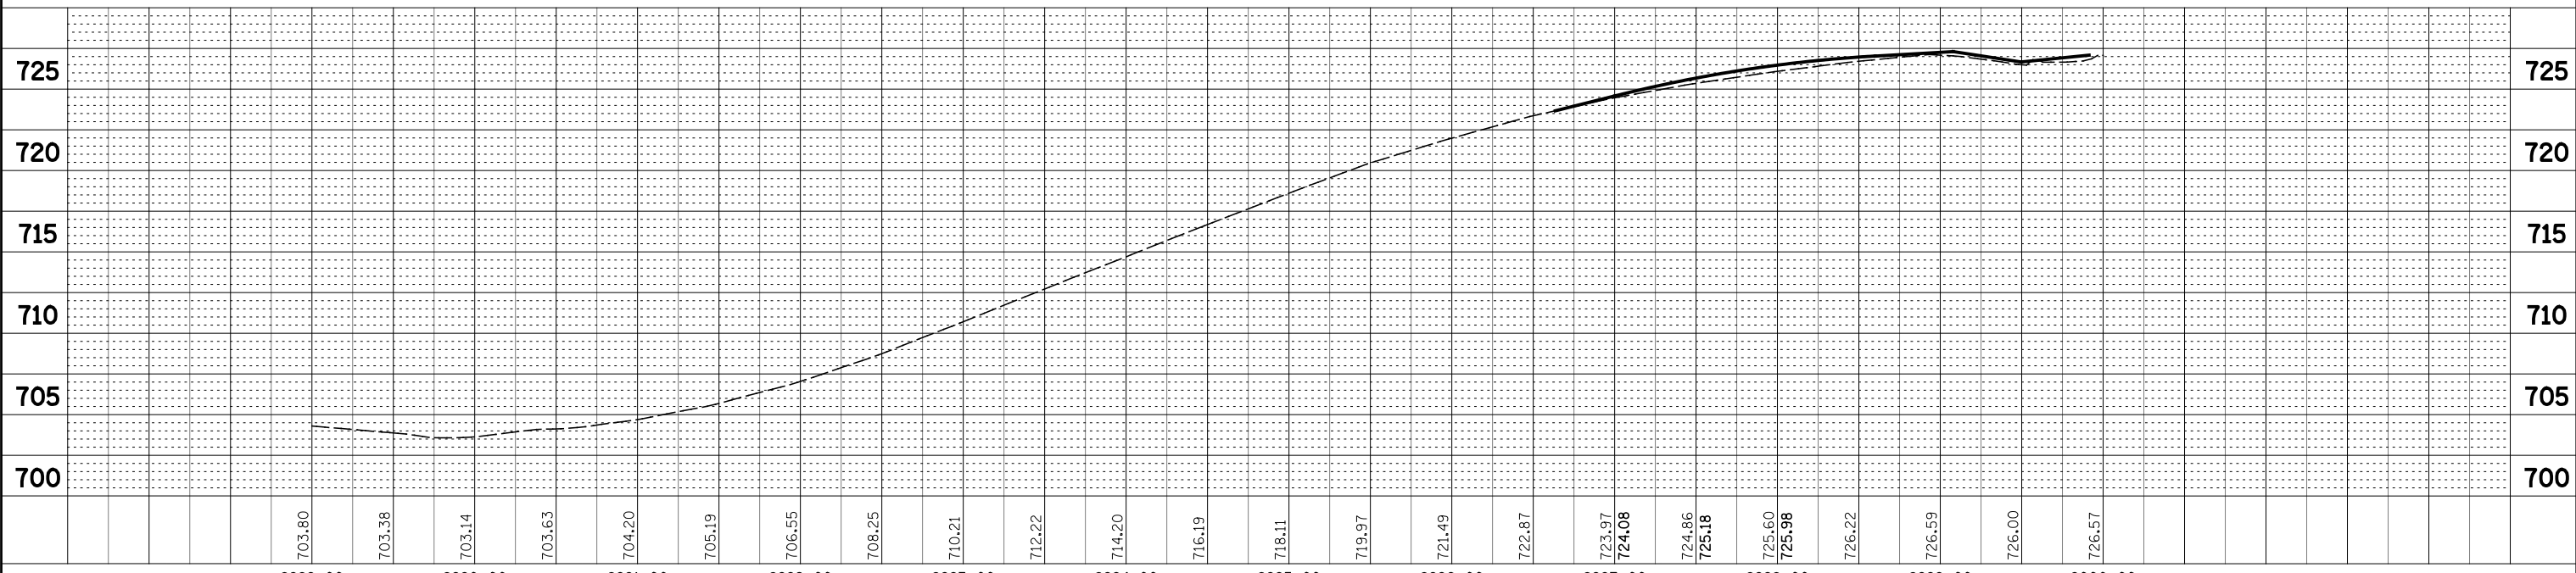

FILE NAME =	USER NAME = #USER#	DESIGNED <i>JWM</i>	REVISED -	STATE OF ILLINOIS DEPARTMENT OF TRANSPORTATION	PROPOSED DRAINAGE PLAN - RAMP B			F.A.P. RTE.	SECTION	COUNTY	TOTAL SHEETS	SHEET NO.
#FILEL#		DRAWN <i>KES</i>	REVISED -					338	(112 & 113) WRS-5	DUPAGE	963	347
PLOT SCALE = #SCALE#		CHECKED <i>JRS</i>	REVISED -					DP-10				CONTRACT NO. 60131
PLOT DATE = #DATE#		DATE <i>10/15/2012</i>	REVISED -					SCALE: 1"=50'	SHEET NO. 10 OF 12 SHEETS	STA. 8989+00 TO STA. 9000+00	FED. ROAD DIST. NO.	ILLINOIS FED. AID PROJECT