


ROUTE	SECTION	COUNTY	TOTAL SHEETS	SHEET NUMBER
FAP 383	2010-051 BP	COOK	43	14

CONTRACT NO. 60L32

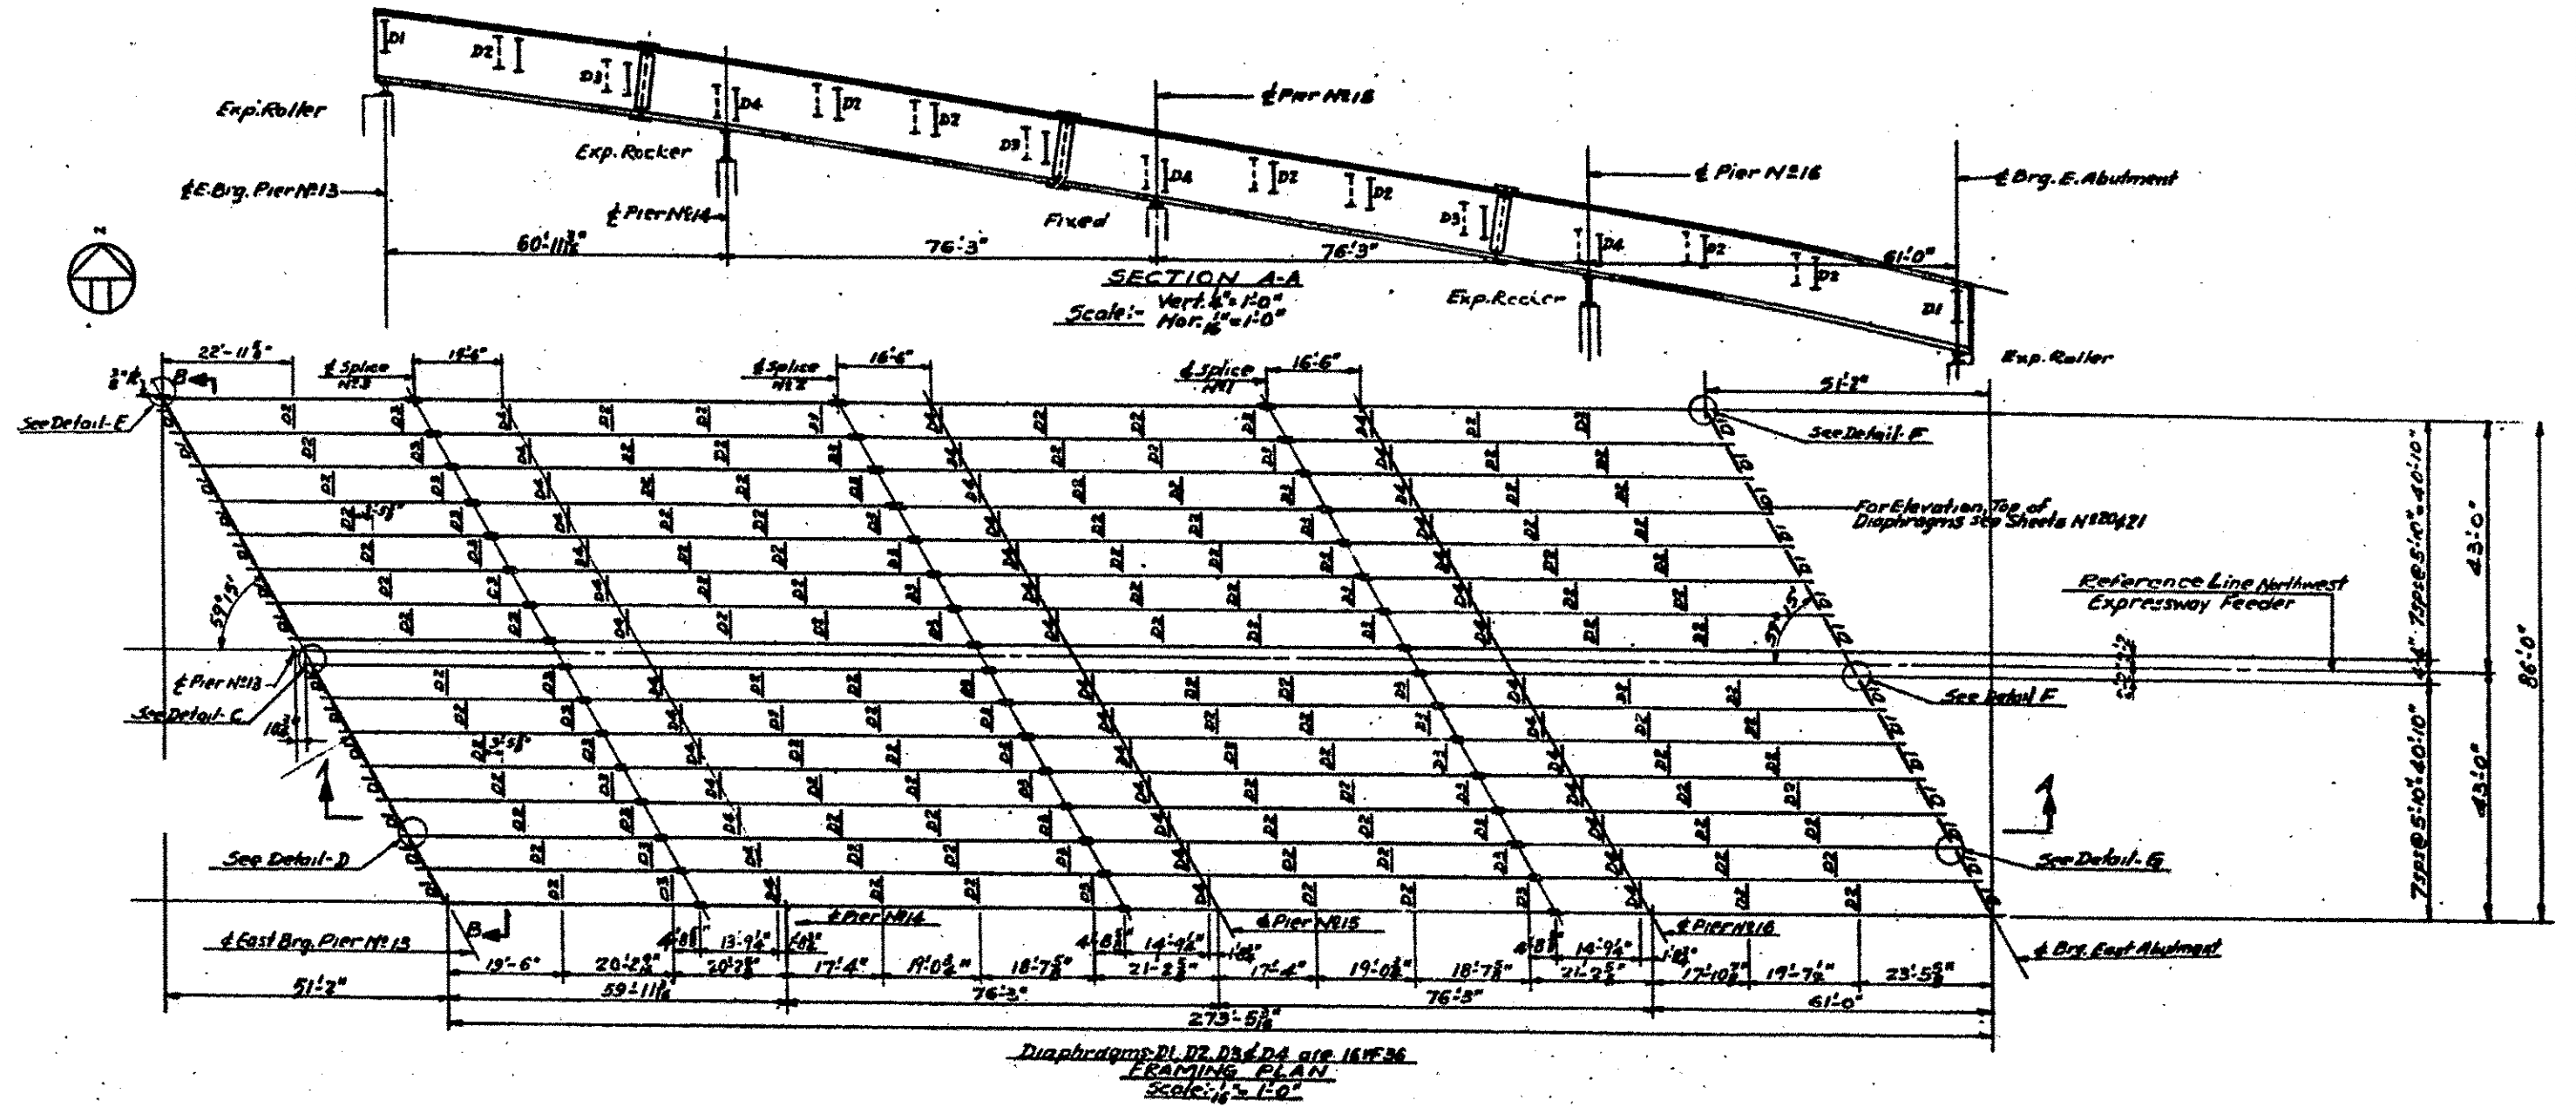

Diaphragms D1, D2, D3 & D4 are 16'-6"  
FRAMING PLAN  
Scale: 1/16" = 1'-0"

ILLINOIS DEPARTMENT OF  
TRANSPORTATION

FRAMING PLAN

SN 016-1053  
EAST APPROACH BRIDGE  
OHIO ST. FEEDER