



ROUTE FAP 383	SECTION 2010-051 BP	COUNTY COOK	TOTAL SHEETS 43	SHEET NUMBER 37
------------------	------------------------	----------------	-----------------------	-----------------------

CONTRACT NO. 60L32

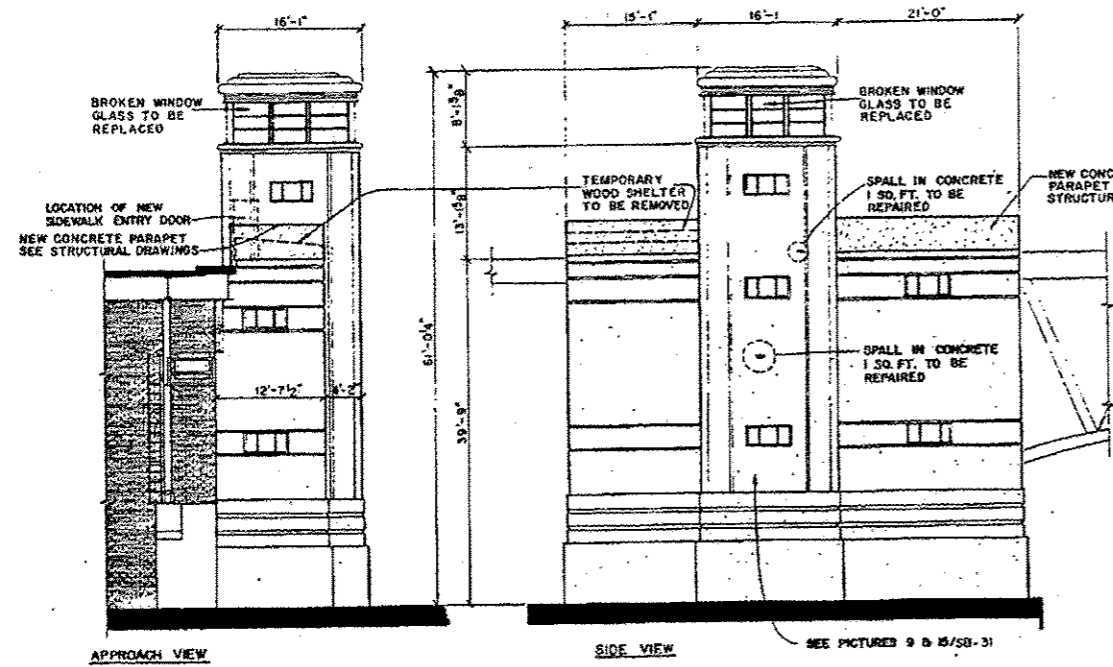


1 WEST ELEVATION-WEST OPERATORS HOUSE
SCALE: 1/8" = 1'-0"


2 SOUTH ELEVATION-WEST OPERATORS HOUSE
SCALE: 1/8" = 1'-0"

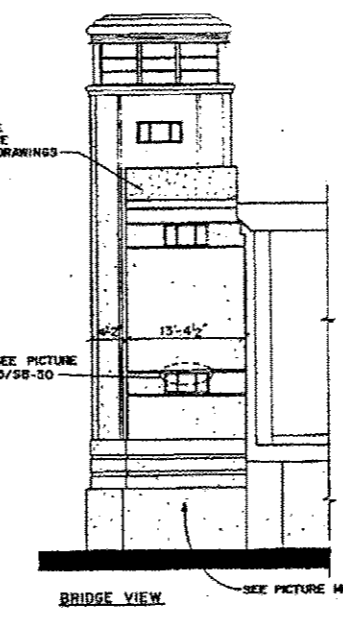


3 EAST ELEVATION-WEST OPERATORS HOUSE
SCALE: 1/8" = 1'-0"

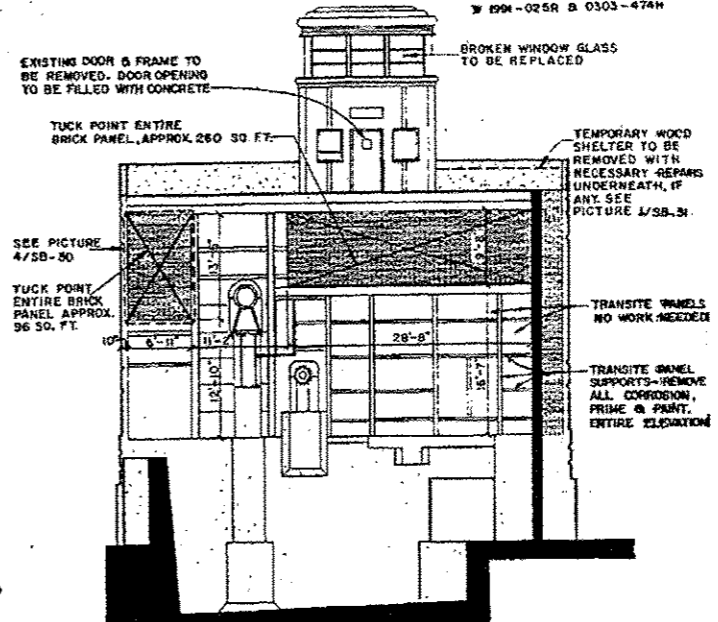

4 NORTH ELEVATION-WEST OPERATORS HOUSE
SCALE: 1/8" = 1'-0"

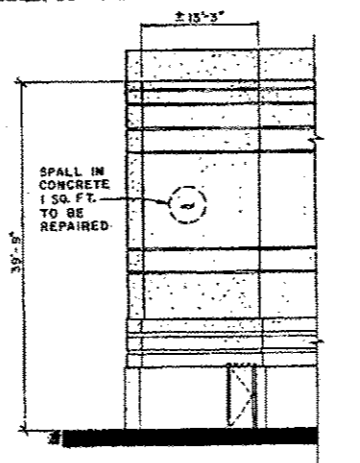

5 NORTH EAST ELEVATION
WEST MACHINERY HOUSE
SCALE: 1/8" = 1'-0"

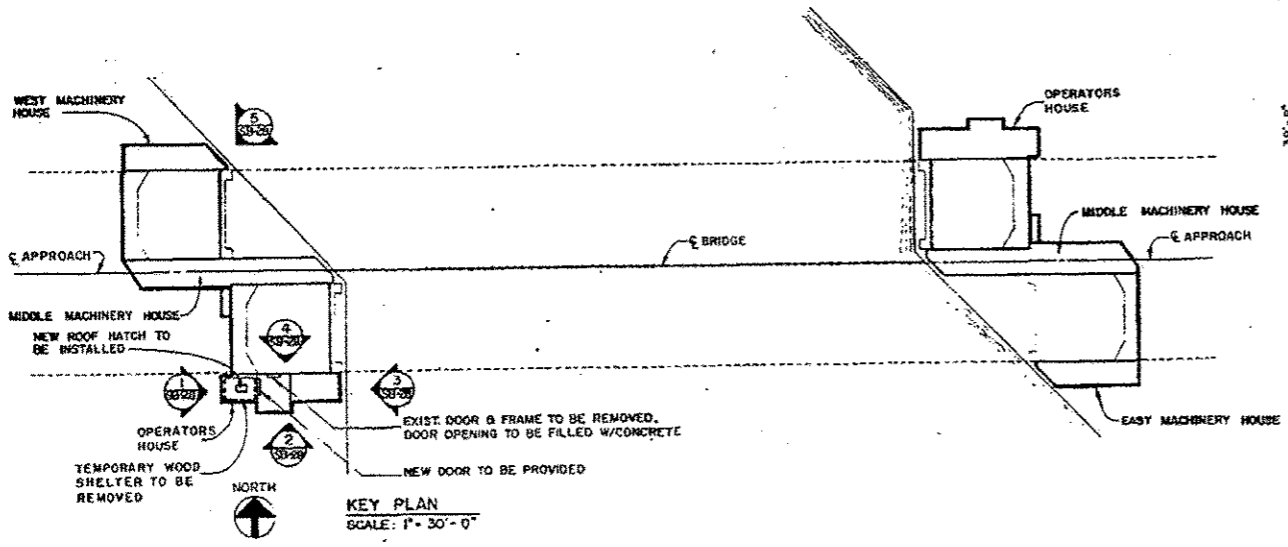

KEY PLAN
SCALE: 1" = 30'-0"

WEST OPERATOR'S HOUSE ELEVATION

FOR INFORMATION ONLY

ILLINOIS DEPARTMENT OF
TRANSPORTATION

ASBESTOS REMOVAL DETAILS

SN 016-0202
OHIO ST. FEEDER