



PLAN	SURVEYED	DATE
	PLOTTED	BY
	CHECKED	
	ALIGNED	
	FILED	
NOTE BOOK NO.	CADD FILE NAME	

PROFILE	SURVEYED	DATE
	PLOTTED	BY
	CHECKED	
	GRADES	
	STRUCTURE	
NOTE BOOK NO.	NOTATION CHKO	

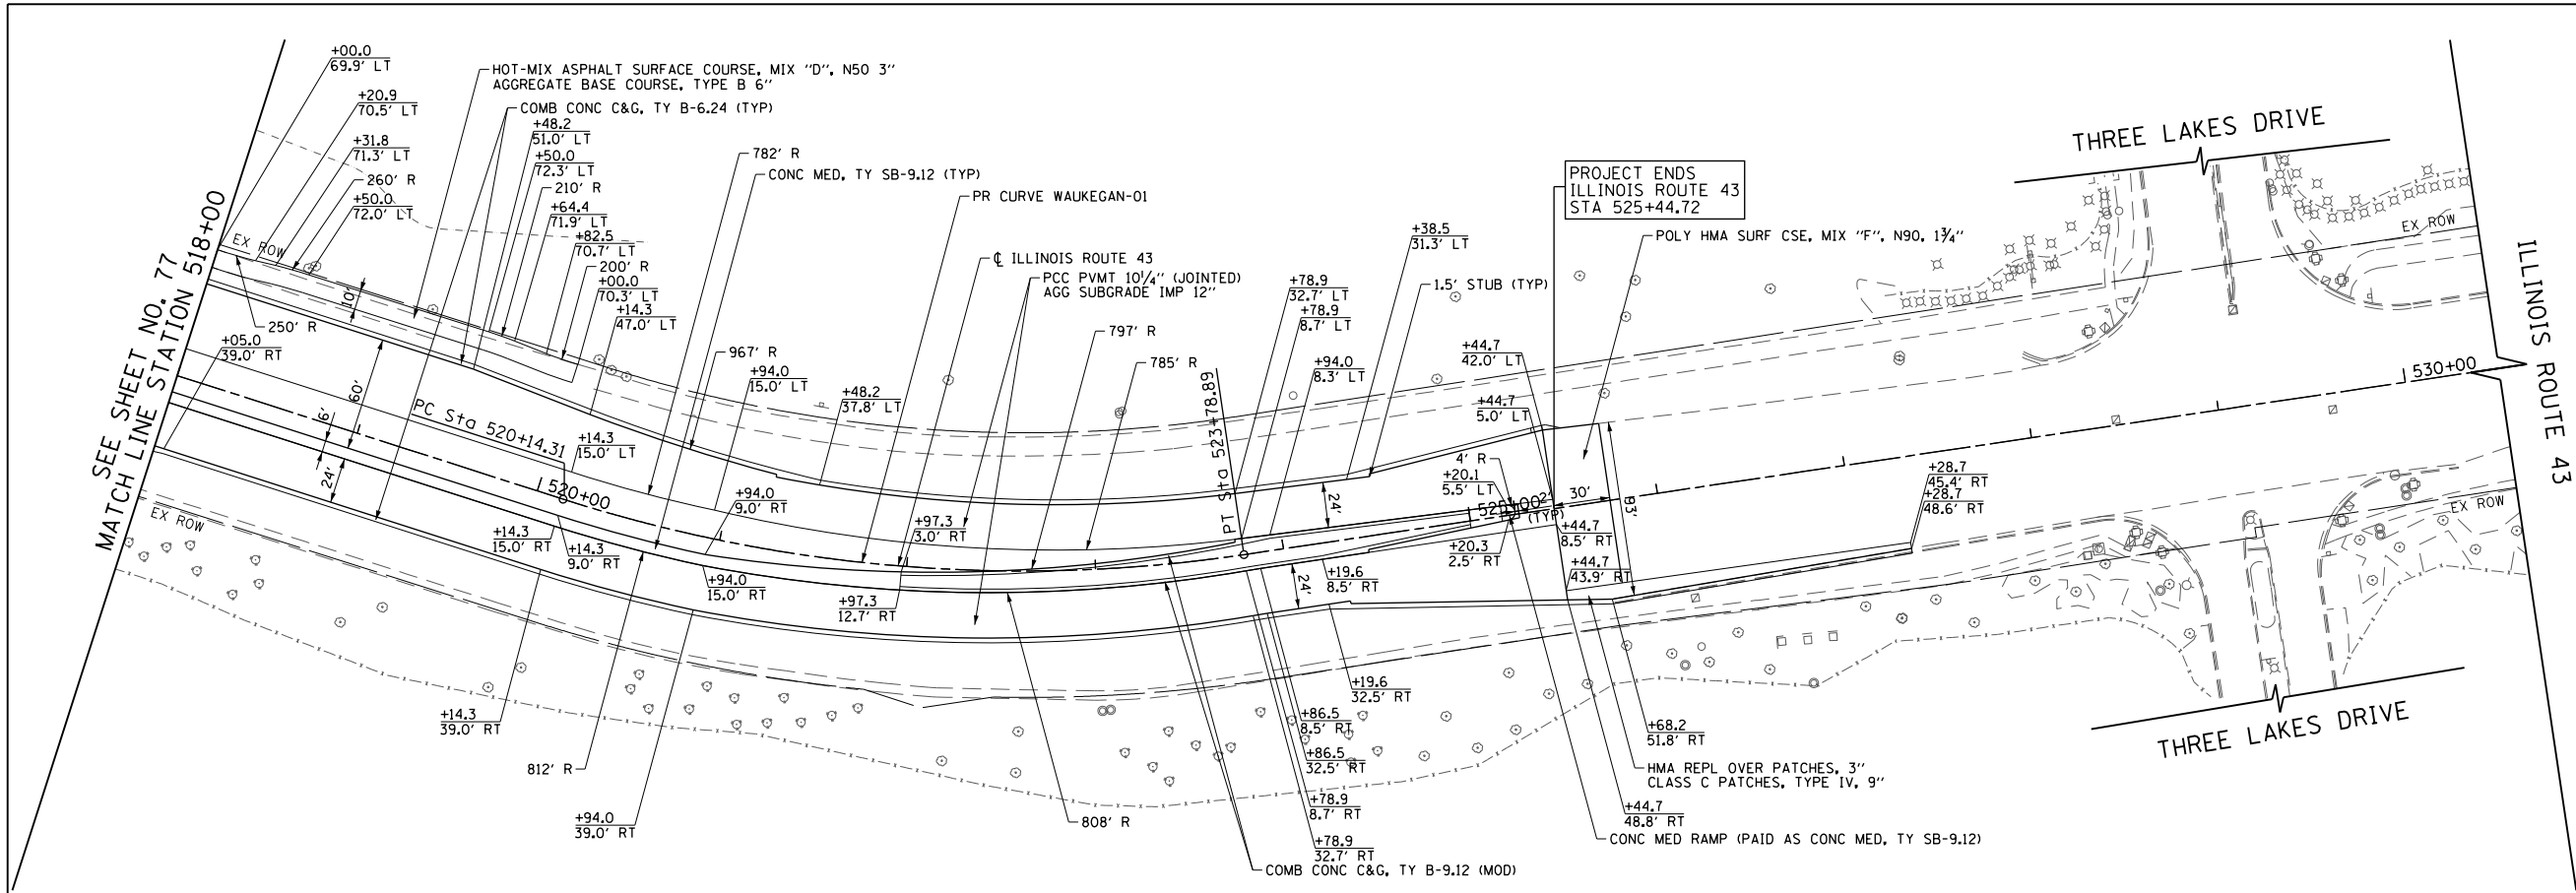

PR CURVE WAUKEGAN-01
 PI STA. = 521+99.85
 $\Delta = 26^\circ 12' 25''$ (LT)
 $D = 7^\circ 11' 18''$
 $R = 797.07'$
 $T = 185.53'$
 $L = 364.58'$
 $E = 21.31'$
 $e = 4\%$
 $T.R. = 71$
 $S.E. RUN = 135$
 $P.C. STA. = 520+14.31$
 $P.T. STA. = 523+78.89$

FOR NOTES
 SEE SHEET NO. 75

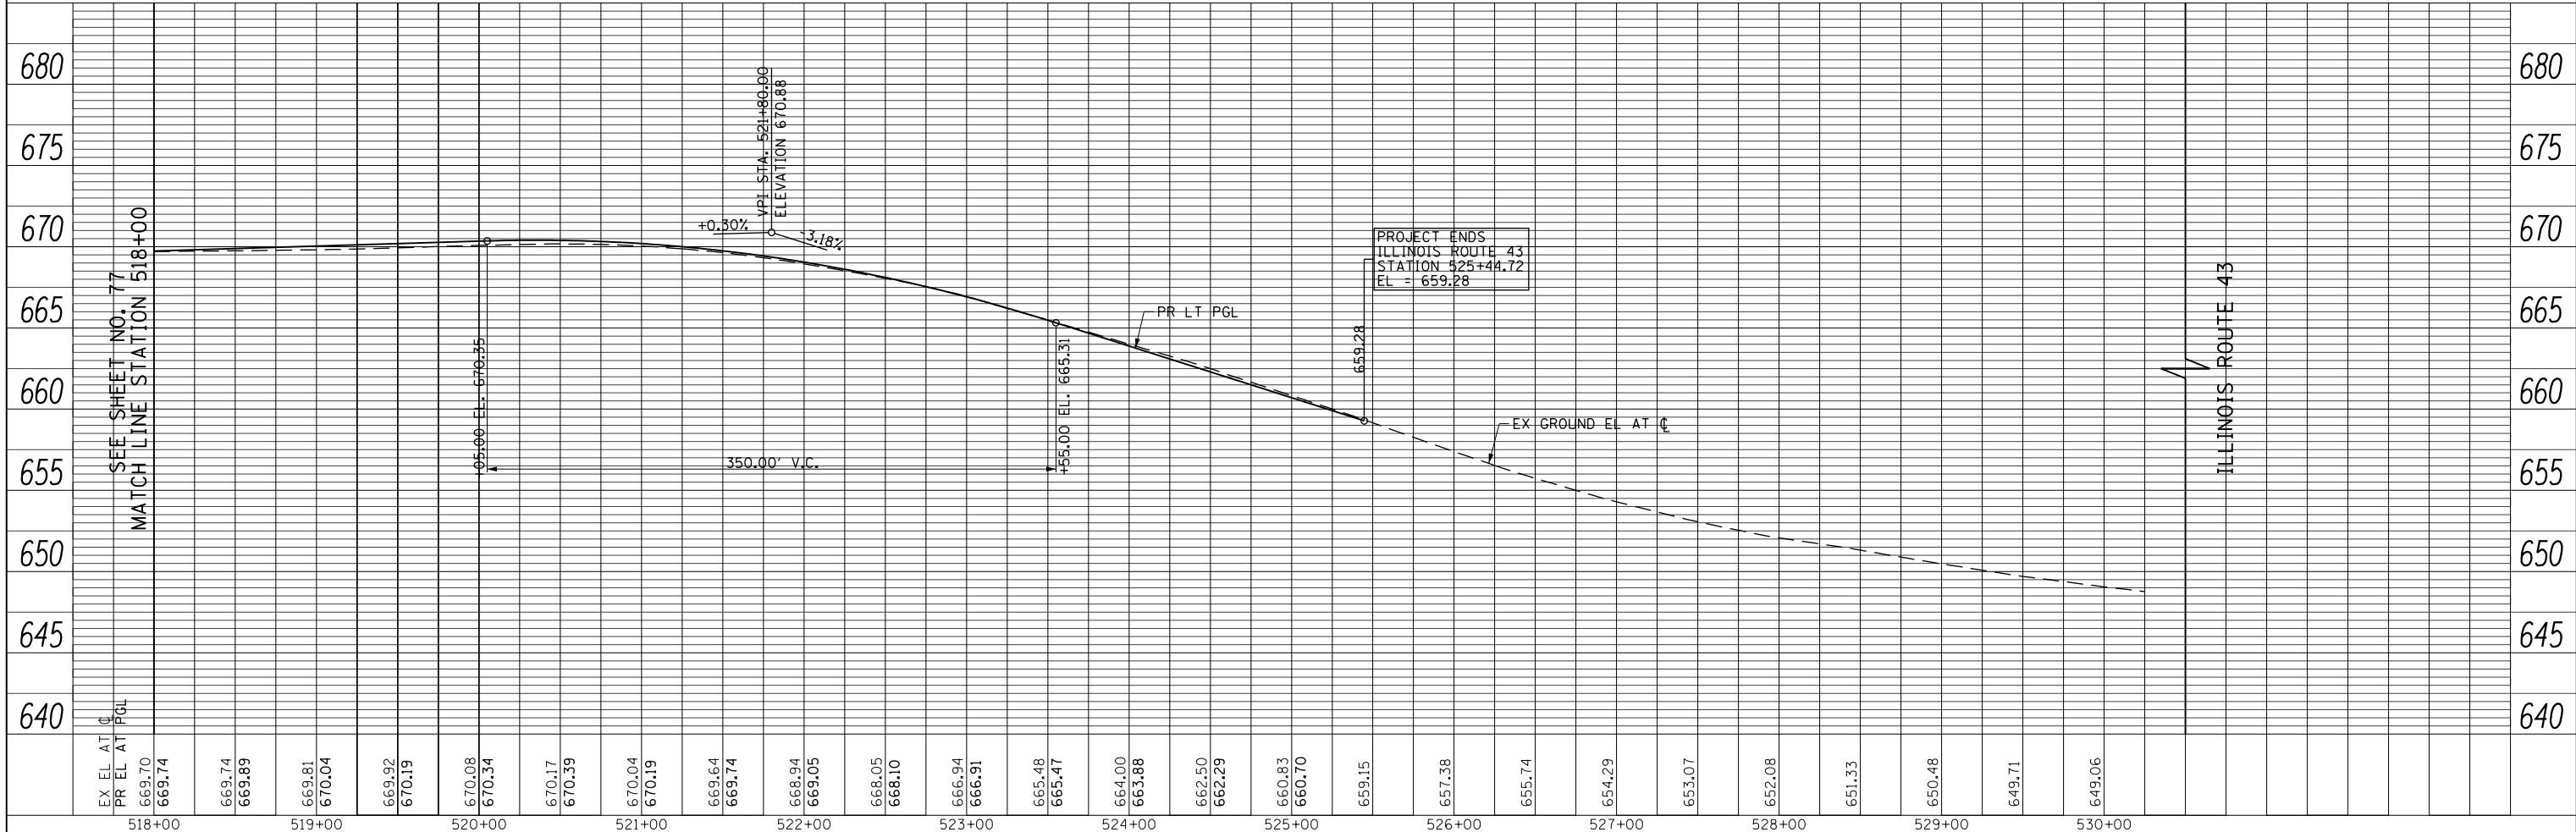

FILE NAME =	USER NAME = BAW:ort	DESIGNED - JLV	REVISED -	STATE OF ILLINOIS DEPARTMENT OF TRANSPORTATION	ILLINOIS ROUTE 43 PLAN AND PROFILE	F.A.P. RTE.	SECTION	COUNTY	TOTAL SHEETS	SHEET NO.	
g:\ch11\0158\road\Sheets\160135-SHT-PLNPRF-12.dgn		DRAWN - KAL	REVISED -			305	(1920.01,1518,2022&1922.4)BR	COOK	919	78	
PLOT SCALE = 100.000' / in.		CHECKED - RCB	REVISED -			CONTRACT NO. 60T35					
PLOT DATE = 11/28/2012		DATE - 10/31/2012	REVISED -			FED. ROAD DIST. NO. 1 ILLINOIS FED. AID PROJECT					

SCALE: HORIZ: 1"=50'
 VERT: 1"=5'
 SHEET NO. 78 OF 919 SHEETS
 STA. 518+00 TO STA. 530+50