


LEGEND

	TEMPORARY EROSION CONTROL SEEDING
	EROSION CONTROL BLANKET
	TEMPORARY DITCH CHECK, ROLLED EXCELSIOR SPACING AS SHOWN ON THE PLANS (SEE STD 280001)
	PERIMETER EROSION BARRIER (SEE STD 280001)
	INLET AND PIPE PROTECTION (SEE STD 280001; PAID FOR AS "INLET FILTERS" OR "PERIMETER EROSION BARRIER" SEE GENERAL NOTE SHEET)
	TEMPORARY PAVEMENT (STAGE I)
	TEMPORARY PAVEMENT (STAGE II)
	CONSTRUCTION WORK ZONE

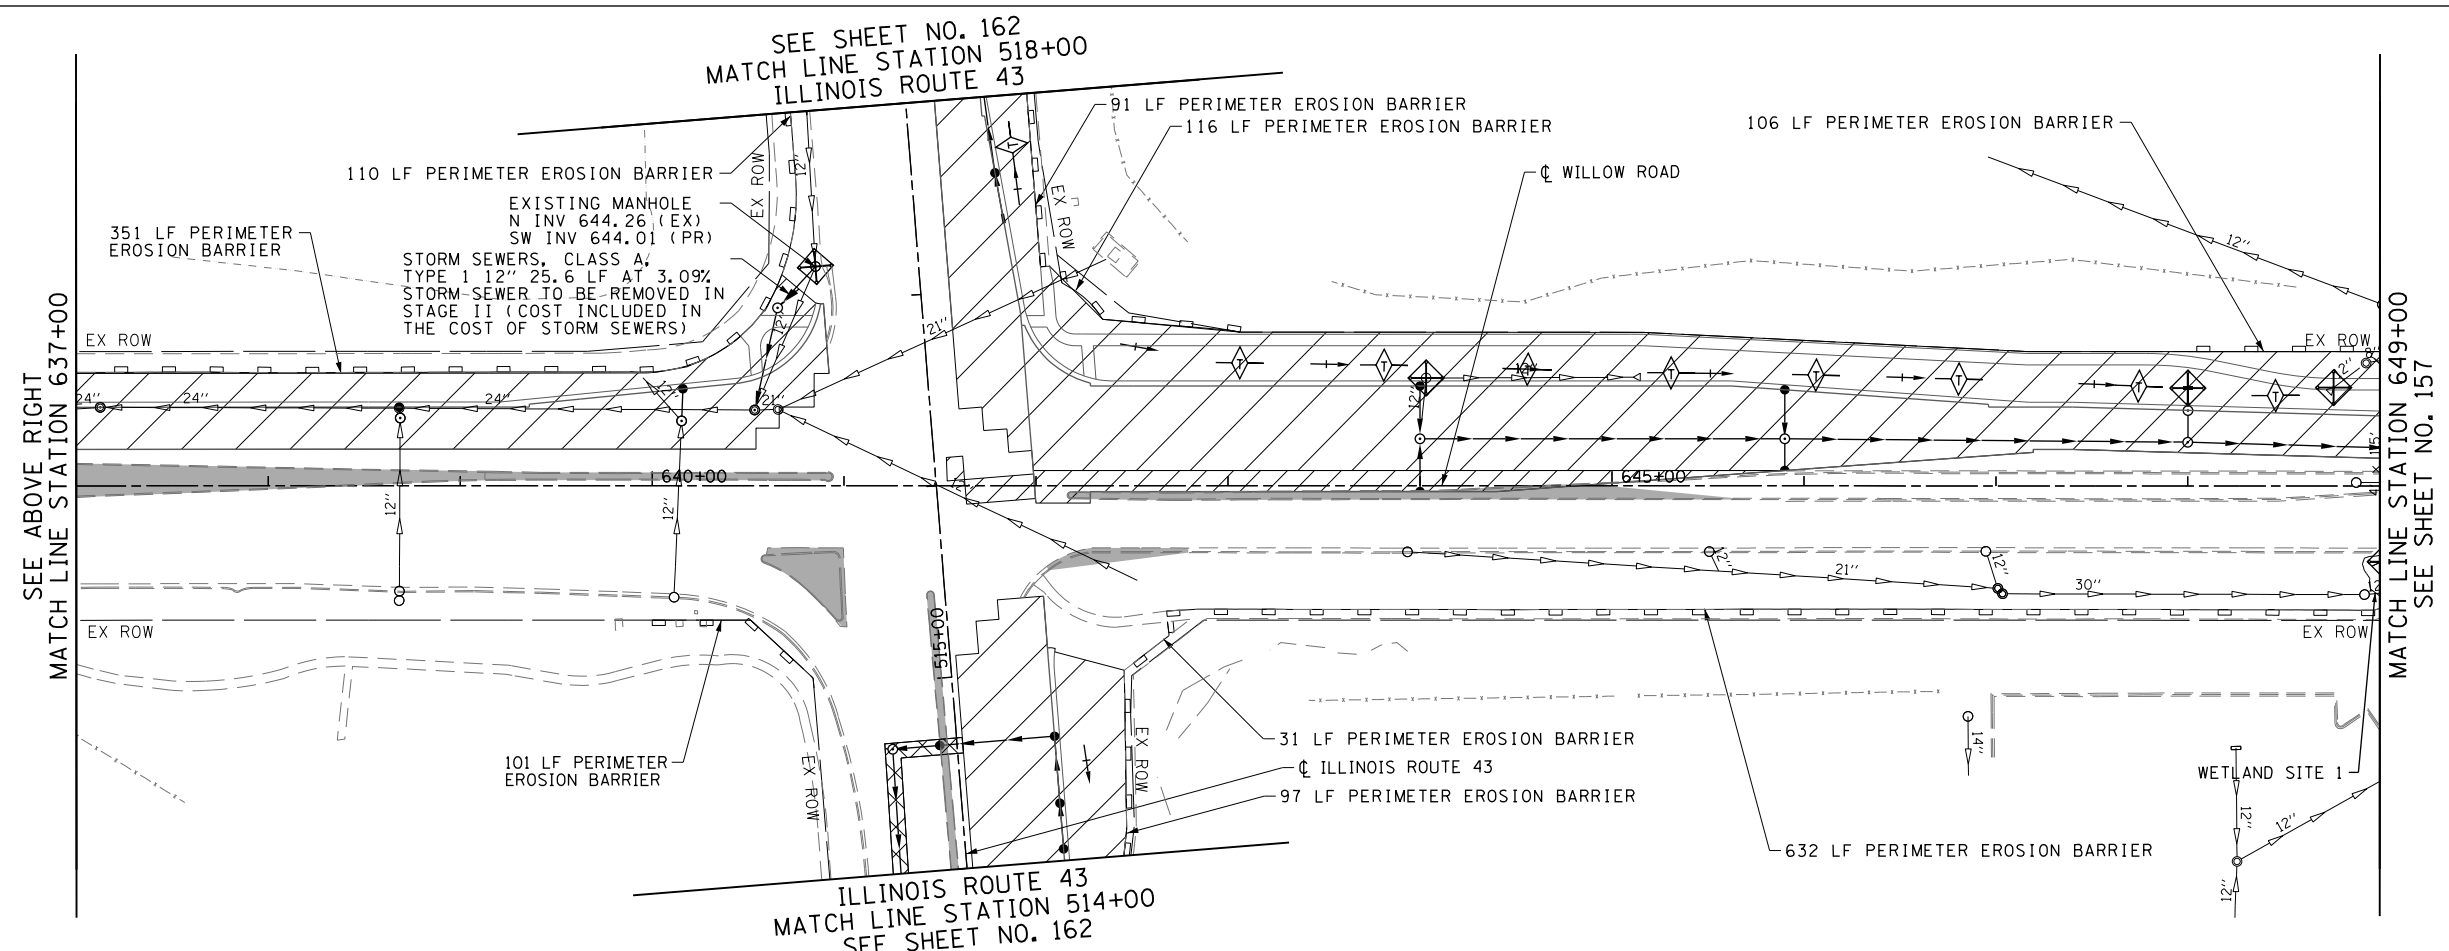

SEE SHEET NO. 162
MATCH LINE STATION 518+00
ILLINOIS ROUTE 43

SEE ABOVE RIGHT
MATCH LINE STATION 637+00

ILLINOIS ROUTE 43
MATCH LINE STATION 514+00
SEE SHEET NO. 162

FILE NAME =	USER NAME = BAWtor.t	DESIGNED - JLV	REVISED -
G:\CH11\0158\Road\Sheets\0160T35-SHT-EROS-1-01.dgn		DRAWN - KAL	REVISED -
PLOT SCALE = 100.000' / in.		CHECKED - RCB	REVISED -
PLOT DATE = 11/1/2012		DATE - 10/31/2012	REVISED -

**STATE OF ILLINOIS
DEPARTMENT OF TRANSPORTATION**

**WILLOW ROAD EROSION CONTROL PLAN
STAGE 1**

SCALE: 1" = 50'
SHEET NO. 156 OF 919 SHEETS
STA. 625+00 TO STA. 649+00

F.A.P. RTE.	SECTION	COUNTY	TOTAL SHEETS	SHEET NO.
305	(1920.01,1518,2022&1922.4BIR	COOK	919	156
CONTRACT NO. 60T35				
FED. ROAD DIST. NO. 1 ILLINOIS FED. AID PROJECT				