


FOR LEGEND AND NOTES  
SEE SHEET NO. 156

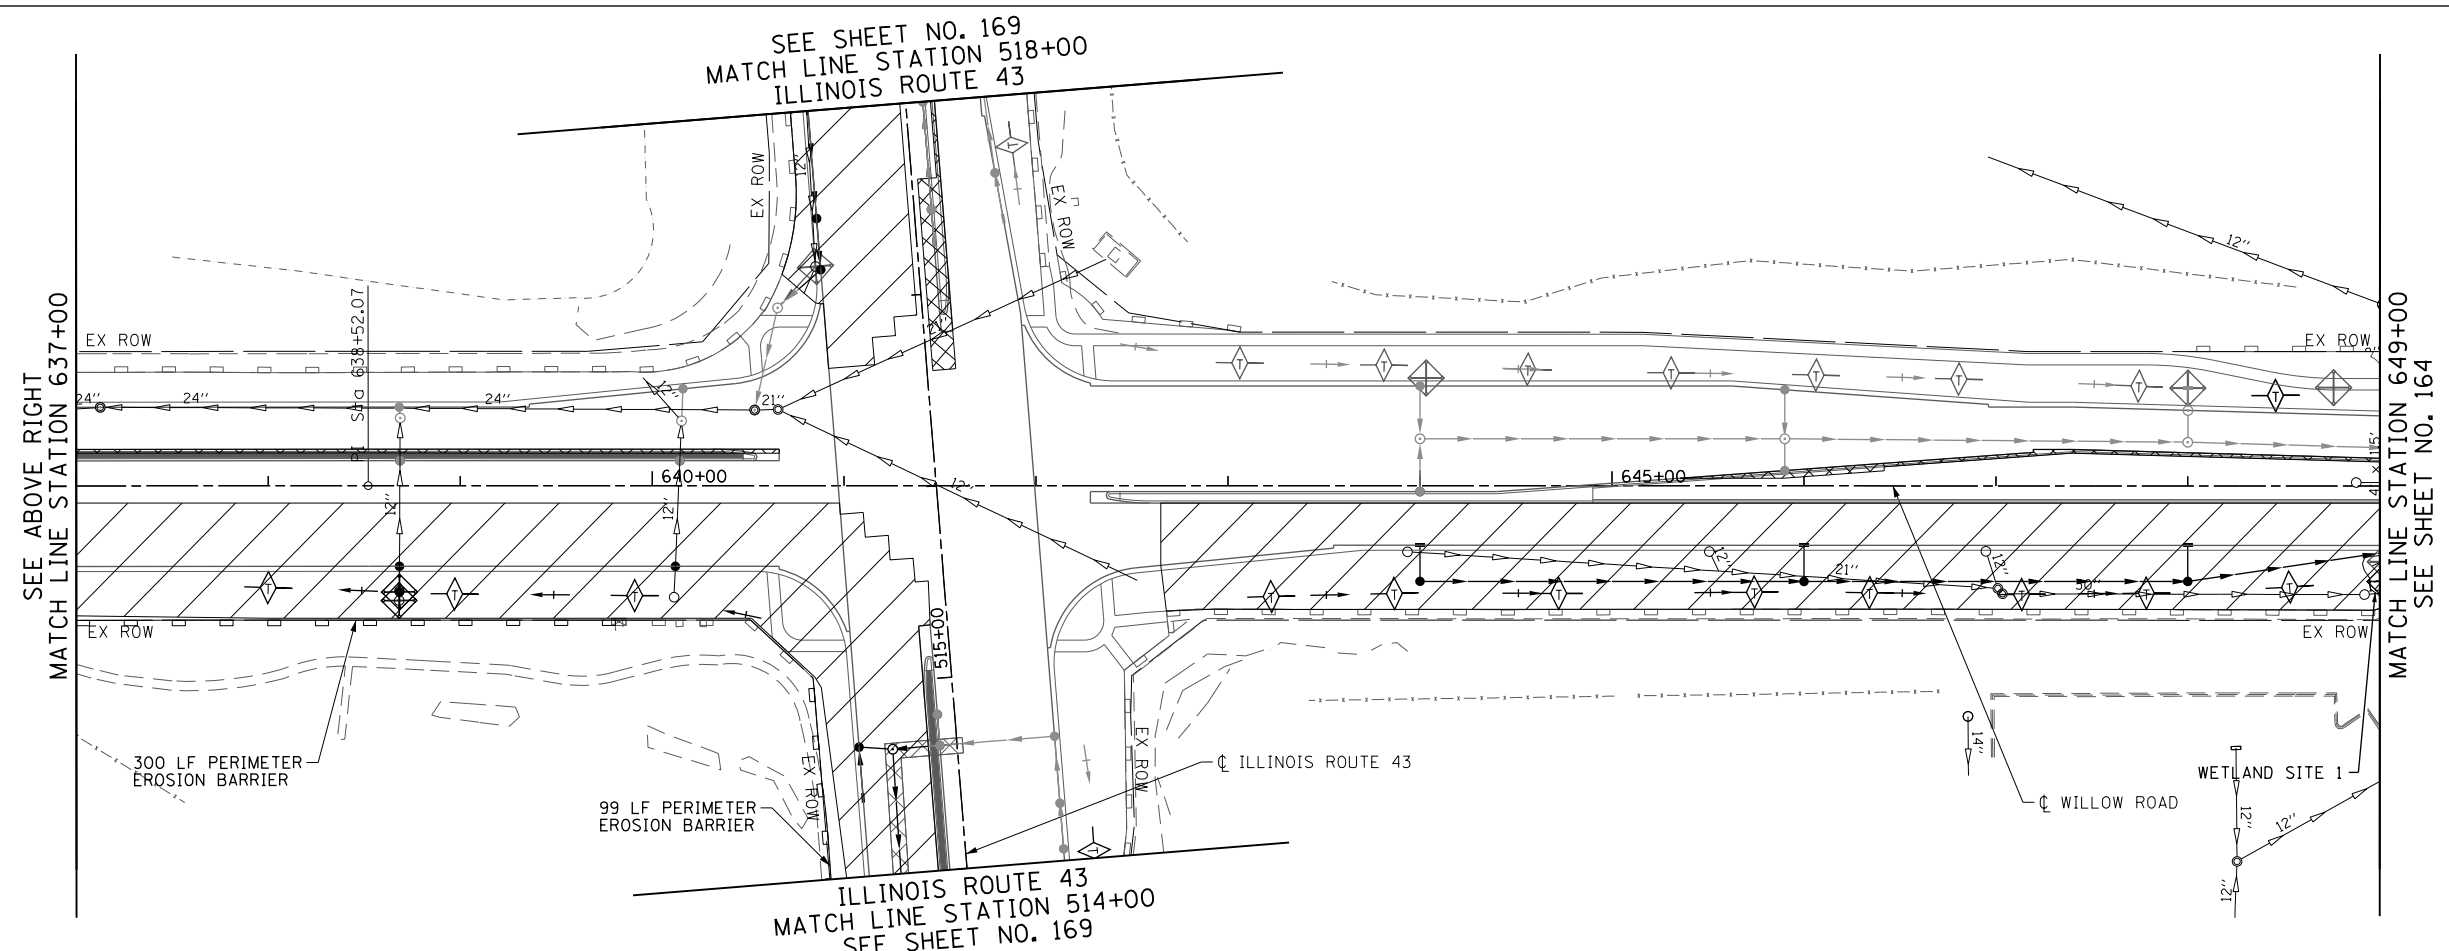

FILE NAME =	USER NAME = BAWtor.t	DESIGNED - JLJ	REVISED -
G:\CH11\0158\Road\Sheets\0160T35-SHT-EROS-2-01.dgn		DRAWN - KAL	REVISED -
		CHECKED - RCB	REVISED -
		DATE - 10/31/2012	REVISED -

**STATE OF ILLINOIS  
DEPARTMENT OF TRANSPORTATION**

**WILLOW ROAD EROSION CONTROL PLAN  
STAGE 2**

SCALE: 1" = 50'    SHEET NO. 163 OF 919 SHEETS    STA. 625+00    TO STA. 649+00

F.A.P. RTE.	SECTION	COUNTY	TOTAL SHEETS	SHEET NO.
305	(1920.01,1518,2022&1922.4)R	COOK	919	163
CONTRACT NO. 60T35				
FED. ROAD DIST. NO. 1   ILLINOIS   FED. AID PROJECT				