


FOR LEGEND AND NOTES
SEE SHEET NO. 156

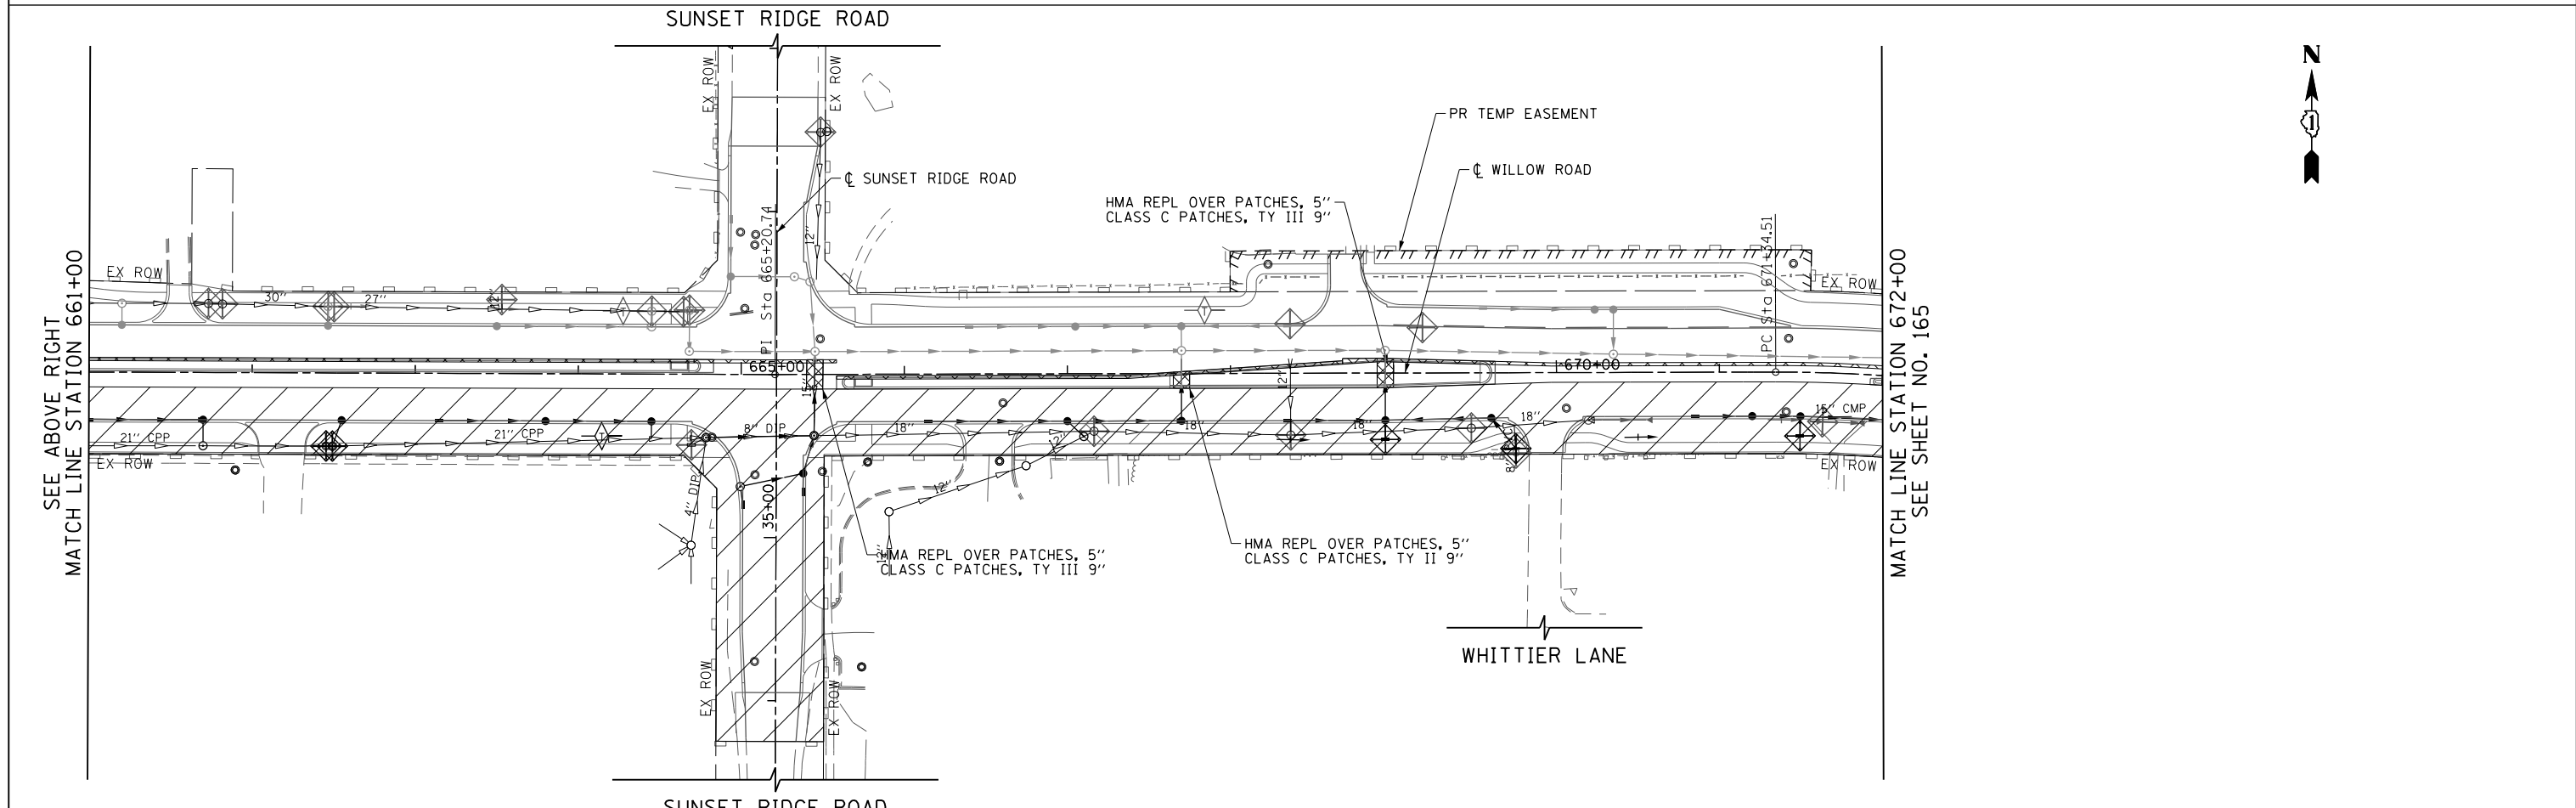

FILE NAME =	USER NAME = BAW:tor.t	DESIGNED - JLV	REVISED -	STATE OF ILLINOIS DEPARTMENT OF TRANSPORTATION	WILLOW ROAD EROSION CONTROL PLAN STAGE 2	F.A.P. RTE.	SECTION	COUNTY	TOTAL SHEETS	SHEET NO.	
G:\CH11\0158\Road\Sheets\0160T35-SHT-EROS-2-02.dgn		DRAWN - KAL	REVISED -			305	(1920.01,1518,2022&1922.4)R	COOK	919	164	
PLOT SCALE = 100.000' / in.		CHECKED - RCB	REVISED -			CONTRACT NO. 60T35					
PLOT DATE = 11/1/2012		DATE - 10/31/2012	REVISED -			FED. ROAD DIST. NO. 1 ILLINOIS FED. AID PROJECT					