


FOR LEGEND AND NOTES
SEE SHEET NO. 156



FOR LEGEND AND NOTES
SEE SHEET NO. 167

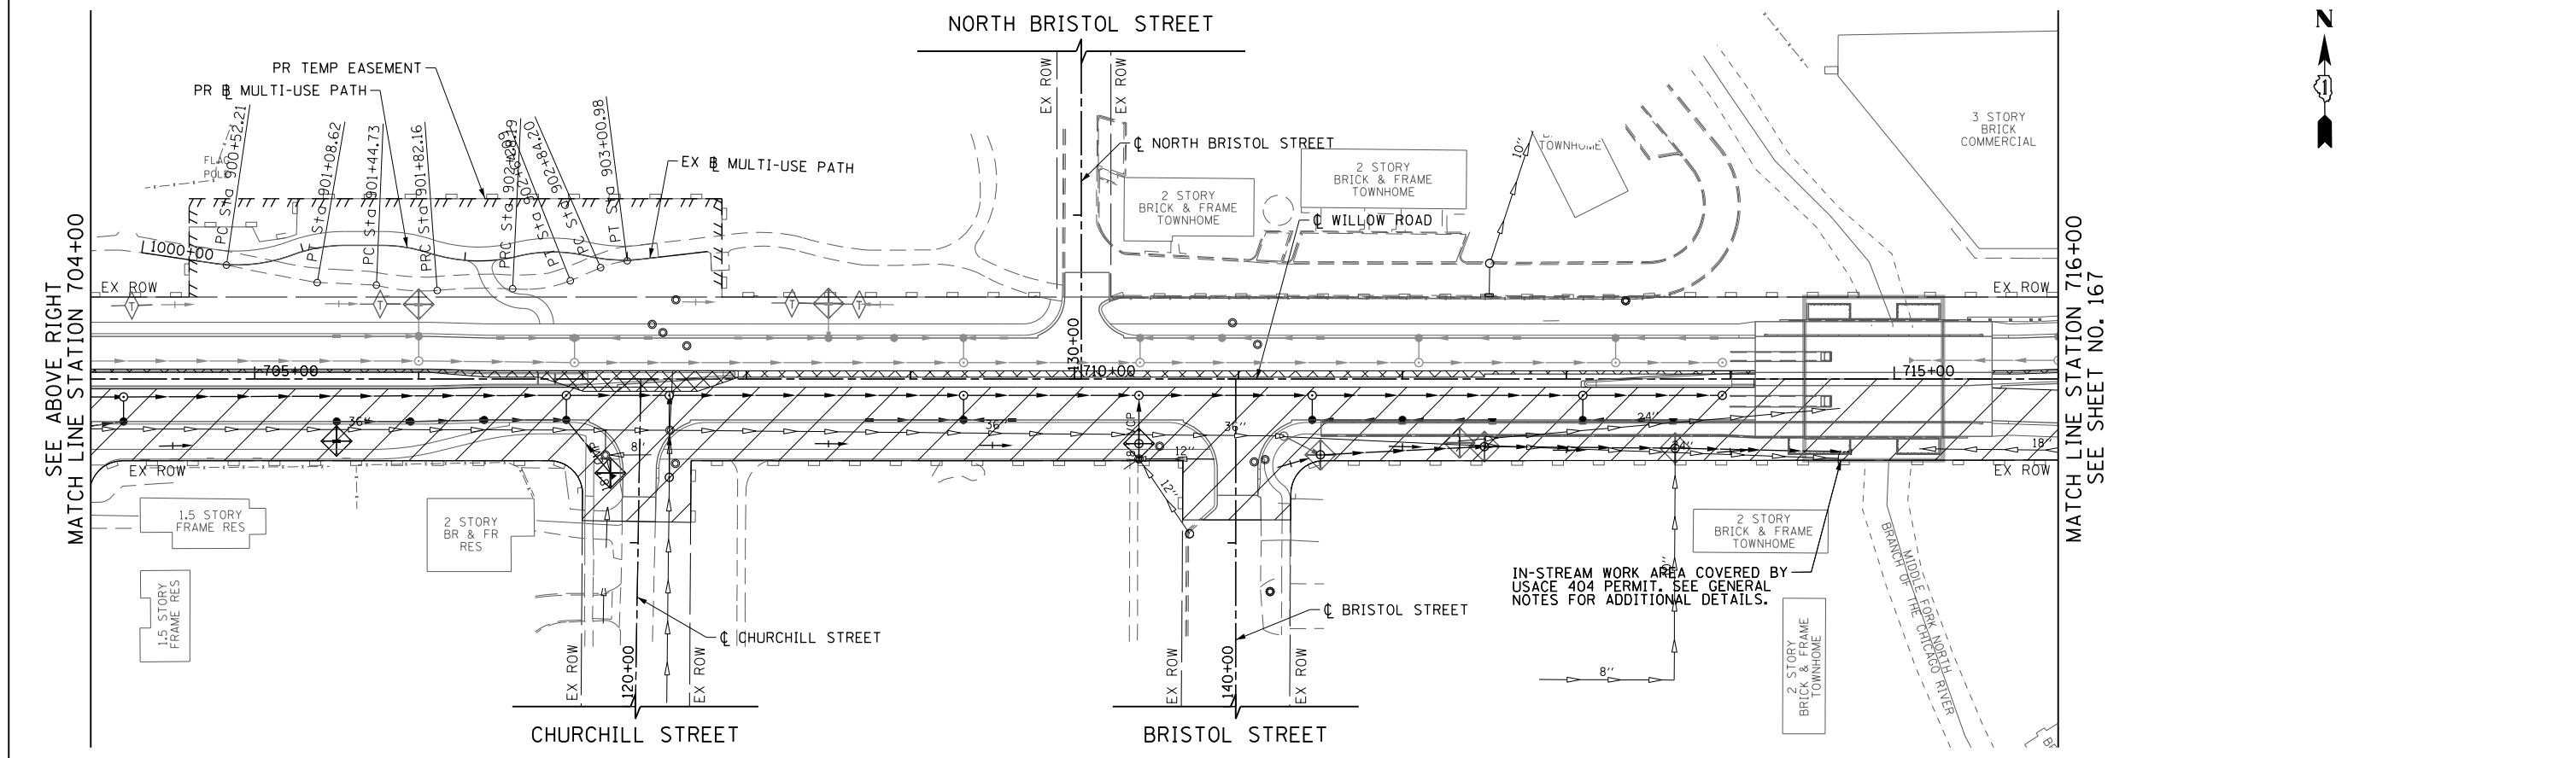

FILE NAME = G:\CH11\0158\Road\Sheets\160T35-SHT-EROS-2-04.dgn	USER NAME = BAW:tor.t	DESIGNED - JLV	REVISED -	STATE OF ILLINOIS DEPARTMENT OF TRANSPORTATION	WILLOW ROAD EROSION CONTROL PLAN STAGE 2	F.A.P. RTE.	SECTION	COUNTY	TOTAL SHEETS	SHEET NO.
PLOT SCALE = 100.000' / in.	CHECKED - RCB	REVISED -	305			(1920.01,1518,2022&1922.4BR)	COOK	919	166	
PLOT DATE = 11/1/2012	DATE - 10/31/2012	REVISED -	CONTRACT NO. 60T35							
SCALE: 1" = 50'						SHEET NO. 166 OF 919 SHEETS		STA. 693+00 TO STA. 716+00		FED. ROAD DIST. NO. 1 ILLINOIS FED. AID PROJECT