
 


FOR LEGEND AND NOTES
SEE SHEET NO. 156

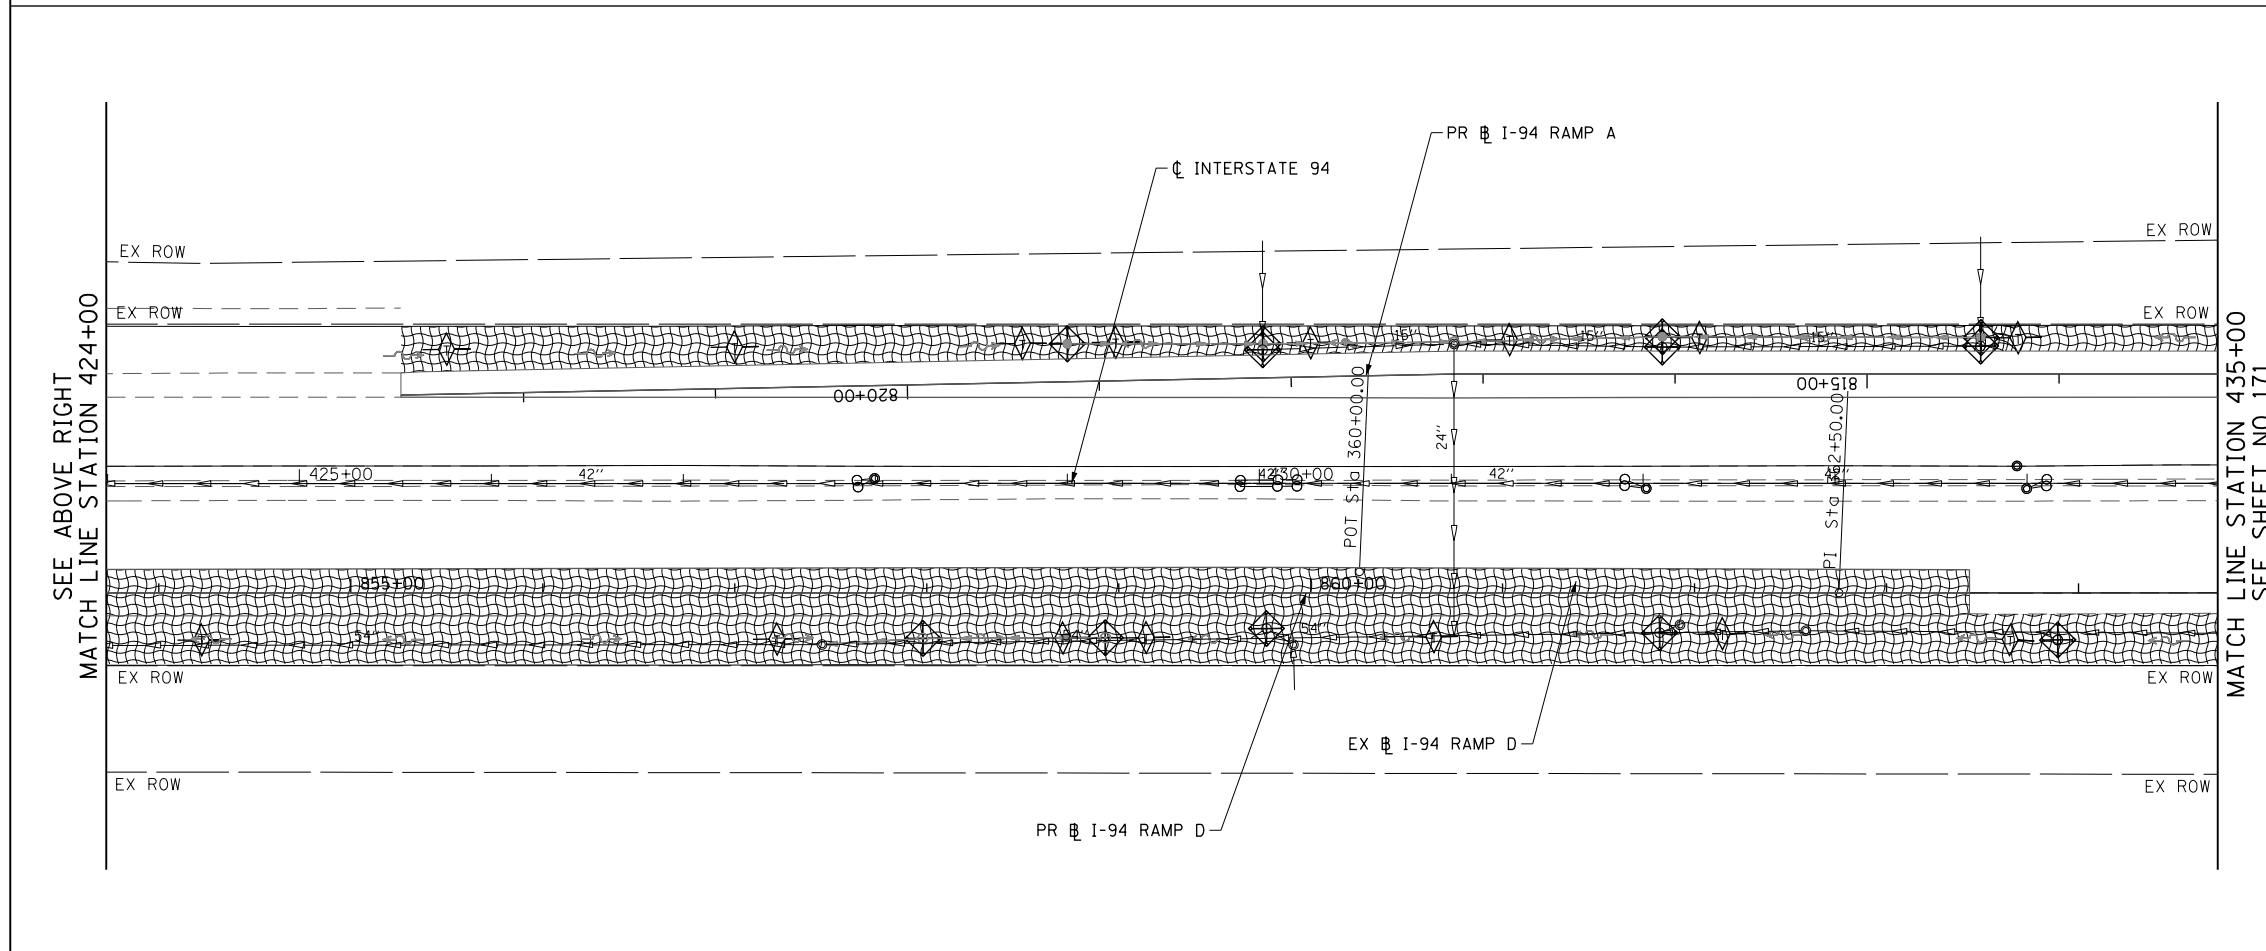

FILE NAME = G:\CH11\0158\Road\Sheets\0160T35-SHT-EROS-2-11.dgn	USER NAME = BAW\ort	DESIGNED - JLV	REVISED -	STATE OF ILLINOIS DEPARTMENT OF TRANSPORTATION	INTERSTATE 94 EROSION CONTROL PLAN STAGE STAGE 2		F.A.P. RTE.	SECTION	COUNTY	TOTAL SHEETS	SHEET NO.
	PLOT SCALE = 100.0000' / in.	CHECKED - RCB	REVISED -				305	(1920.01,1518,2022&1922.4)R	COOK	919	170
PLOT DATE = 11/1/2012	DATE - 10/31/2012	REVISED -	CONTRACT NO. 60T35								
							FED. ROAD DIST. NO. 1 ILLINOIS FED. AID PROJECT				