



PLAN	SURVEYED	BY	DATE
	PLOTTED		
	CHECKED		
	ALIGNED		
	FILE NAME		
	NO.		


PROFILE	SURVEYED	BY	DATE
	PLOTTED		
	CHECKED		
	GRADES		
	STRUCTURE		
	NOTATIONS		
	CHKD		
	NO.		

 

SEE SHEET NO. 183
MATCH LINE STATION 661+00

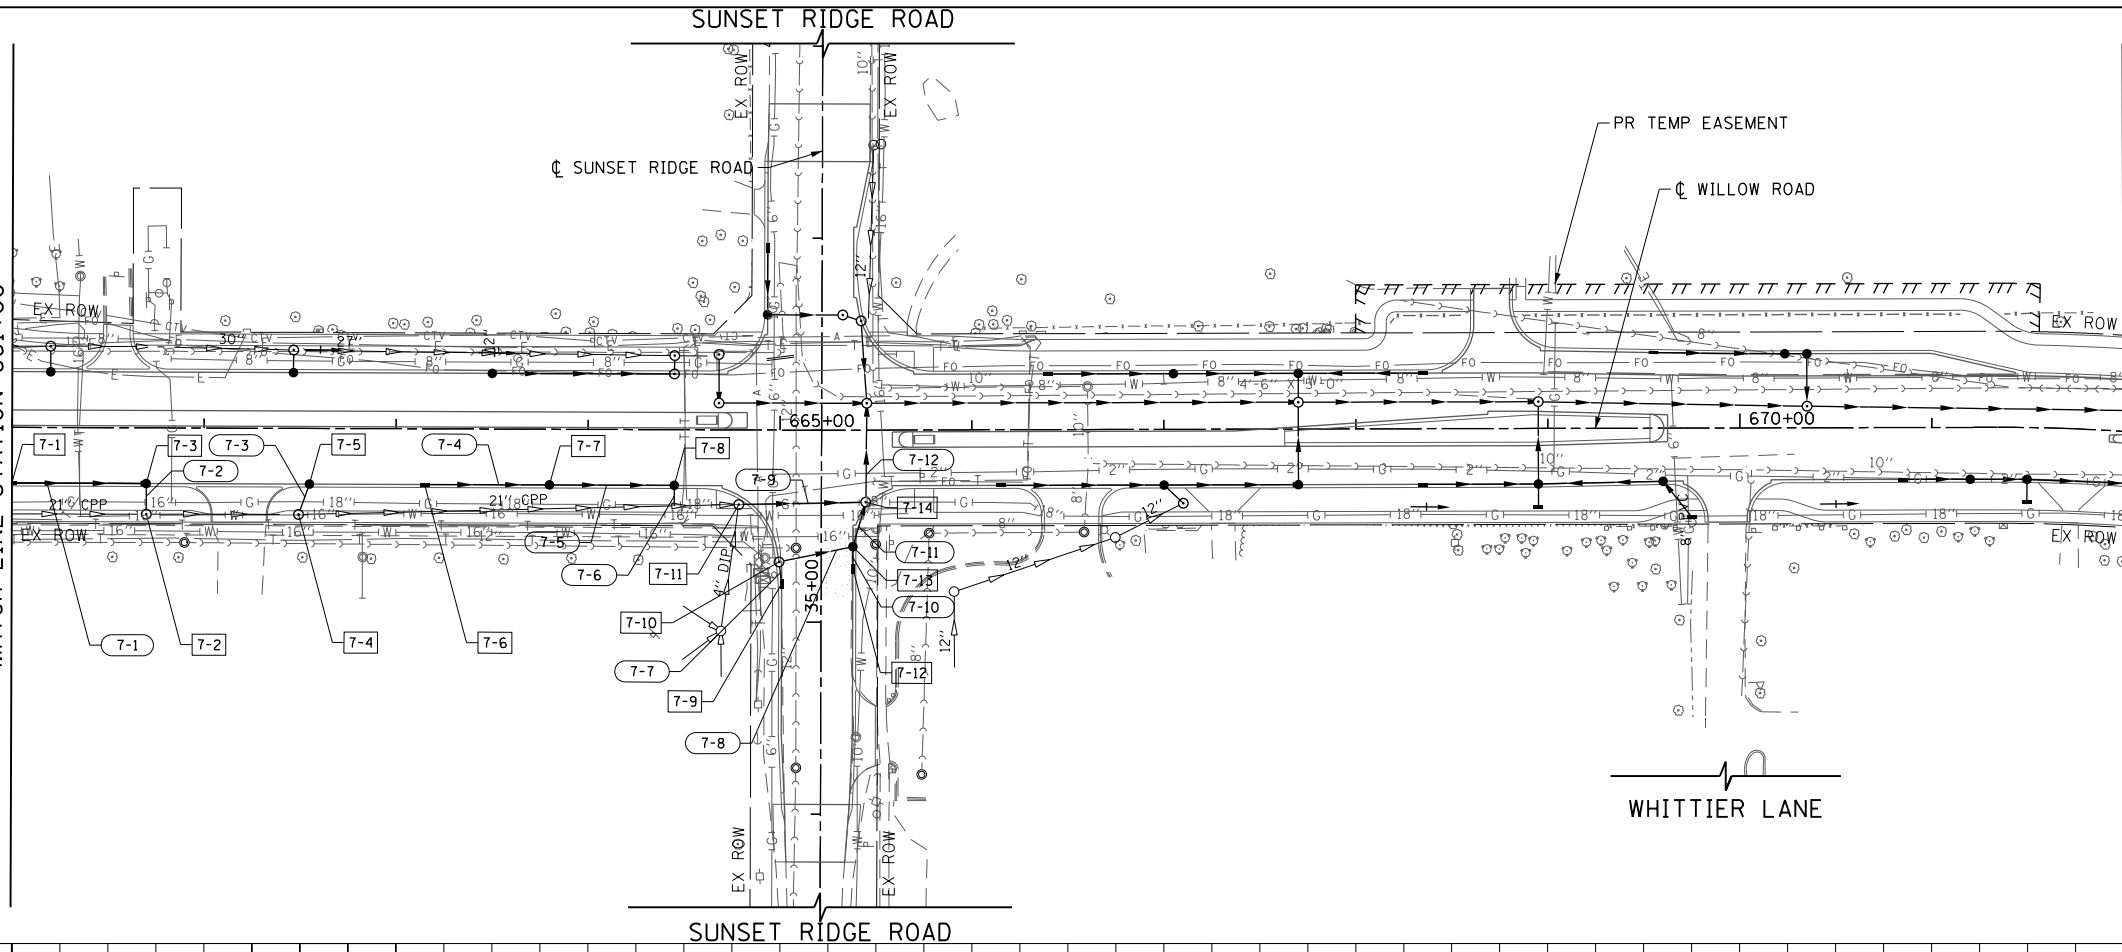

MATCH LINE STATION 672+00
SEE SHEET NO. 186

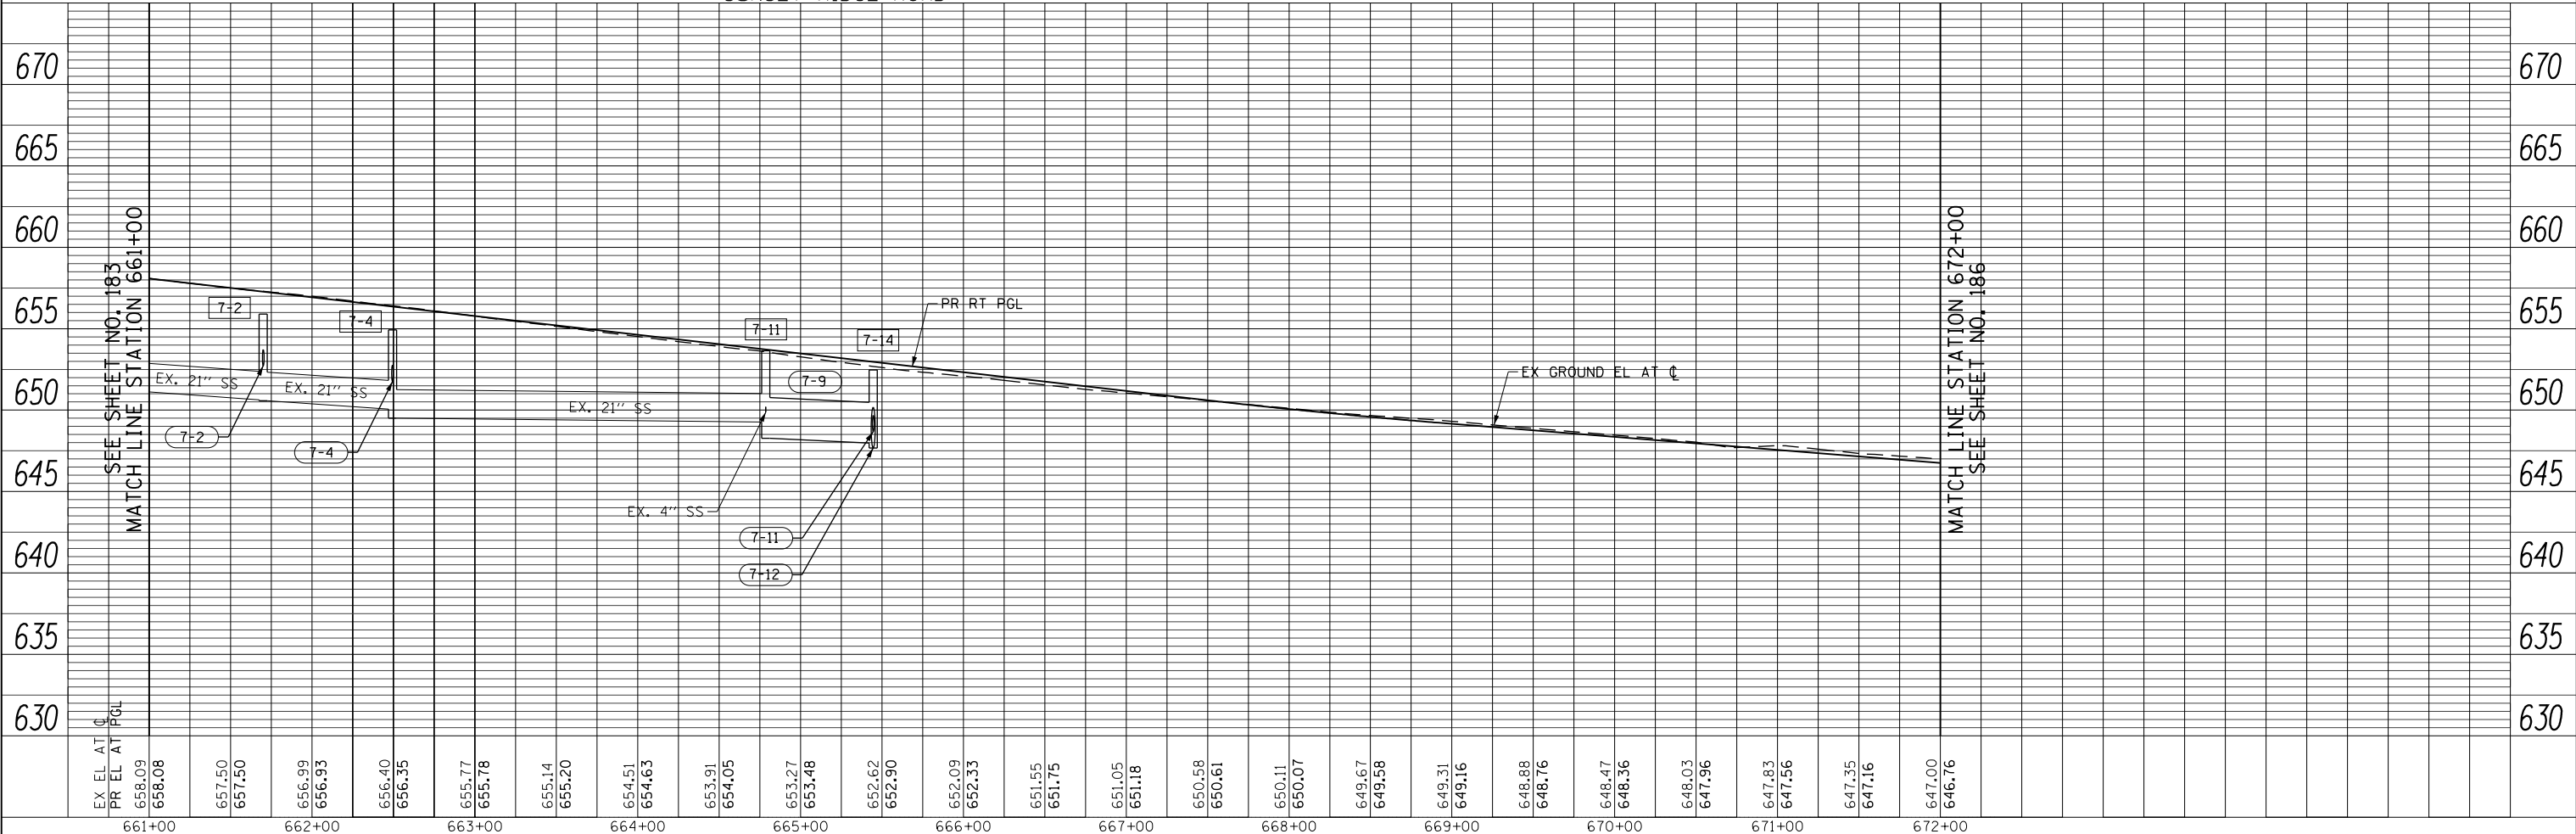

EX EL AT C	PR EL AT PGL	661+00	662+00	663+00	664+00	665+00	666+00	667+00	668+00	669+00	670+00	671+00	672+00
658.09	658.08												
657.50	657.50												
656.99	656.93												
656.40	656.35												
655.77	655.78												
655.14	655.20												
654.51	654.63												
653.91	654.05												
653.27	653.48												
652.62	652.90												
652.09	652.33												
651.55	651.75												
651.05	651.18												
650.58	650.61												
650.11	650.07												
649.67	649.58												
649.31	649.16												
648.88	648.76												
648.47	648.36												
648.03	647.96												
647.83	647.56												
647.35	647.16												
647.00	646.76												

**STATE OF ILLINOIS
DEPARTMENT OF TRANSPORTATION**

WILLOW ROAD DRAINAGE PLAN AND PROFILE

SCALE: HORIZ: 1"=50'
VERT: 1"=5'
SHEET NO. 185 OF 919 SHEETS
STA. 661+00 TO STA. 672+00

F.A.P. RTE.	SECTION	COUNTY	TOTAL SHEETS	SHEET NO.
305	(1920.01,1518,2022&1922.4)BR	COOK	919	185
CONTRACT NO. 60T35				
FED. ROAD DIST. NO. 1 ILLINOIS FED. AID PROJECT				