
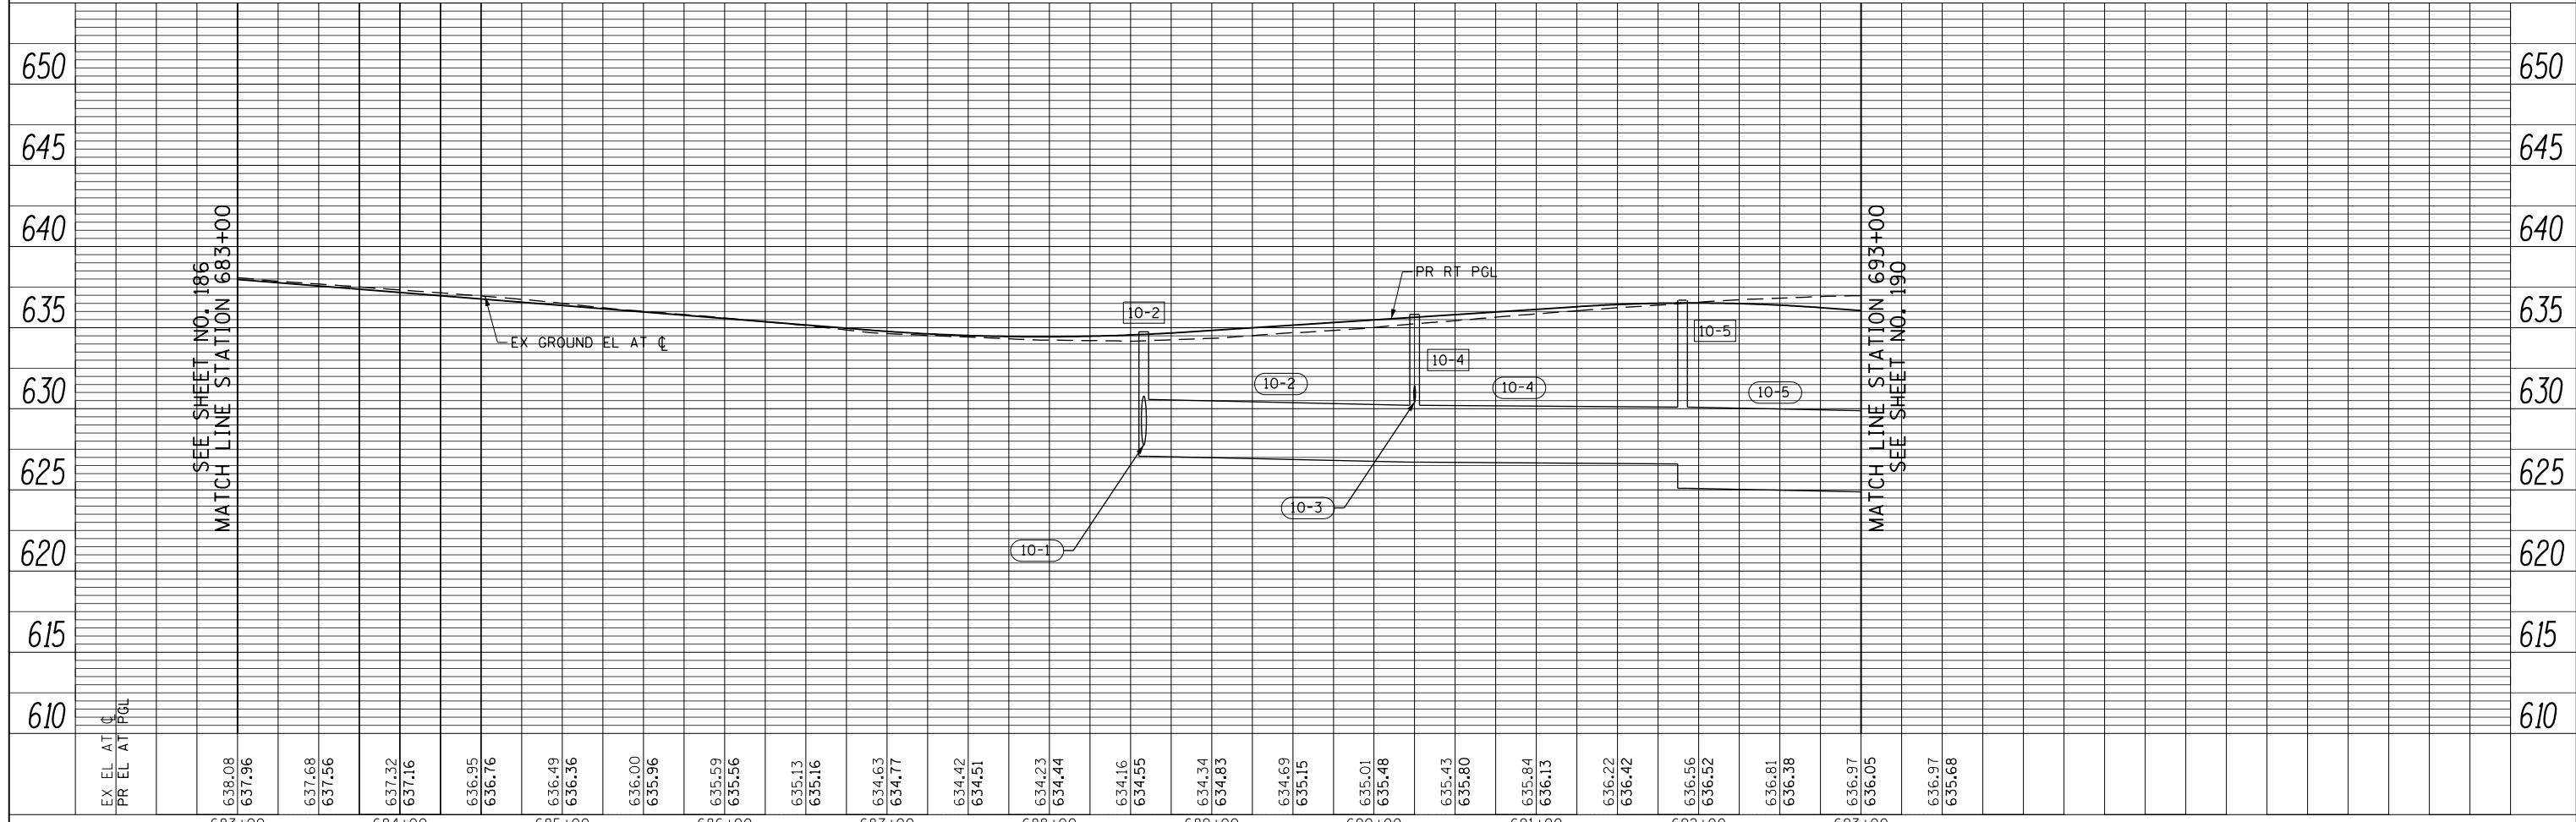


| | | | |
|------|----------------|----|------|
| PLAN | SURVEYED | BY | DATE |
| | PLOTTED | | |
| | CHECKED | | |
| | ALIGNED | | |
| | FILED | | |
| | CADD FILE NAME | | |
| | NO. | | |

| | | | |
|---------|-----------|----|------|
| PROFILE | SURVEYED | BY | DATE |
| | PLOTTED | | |
| | CHECKED | | |
| | GRADES | | |
| | STRUCTURE | | |
| | NOTATIONS | | |
| | CHKD | | |
| | NO. | | |

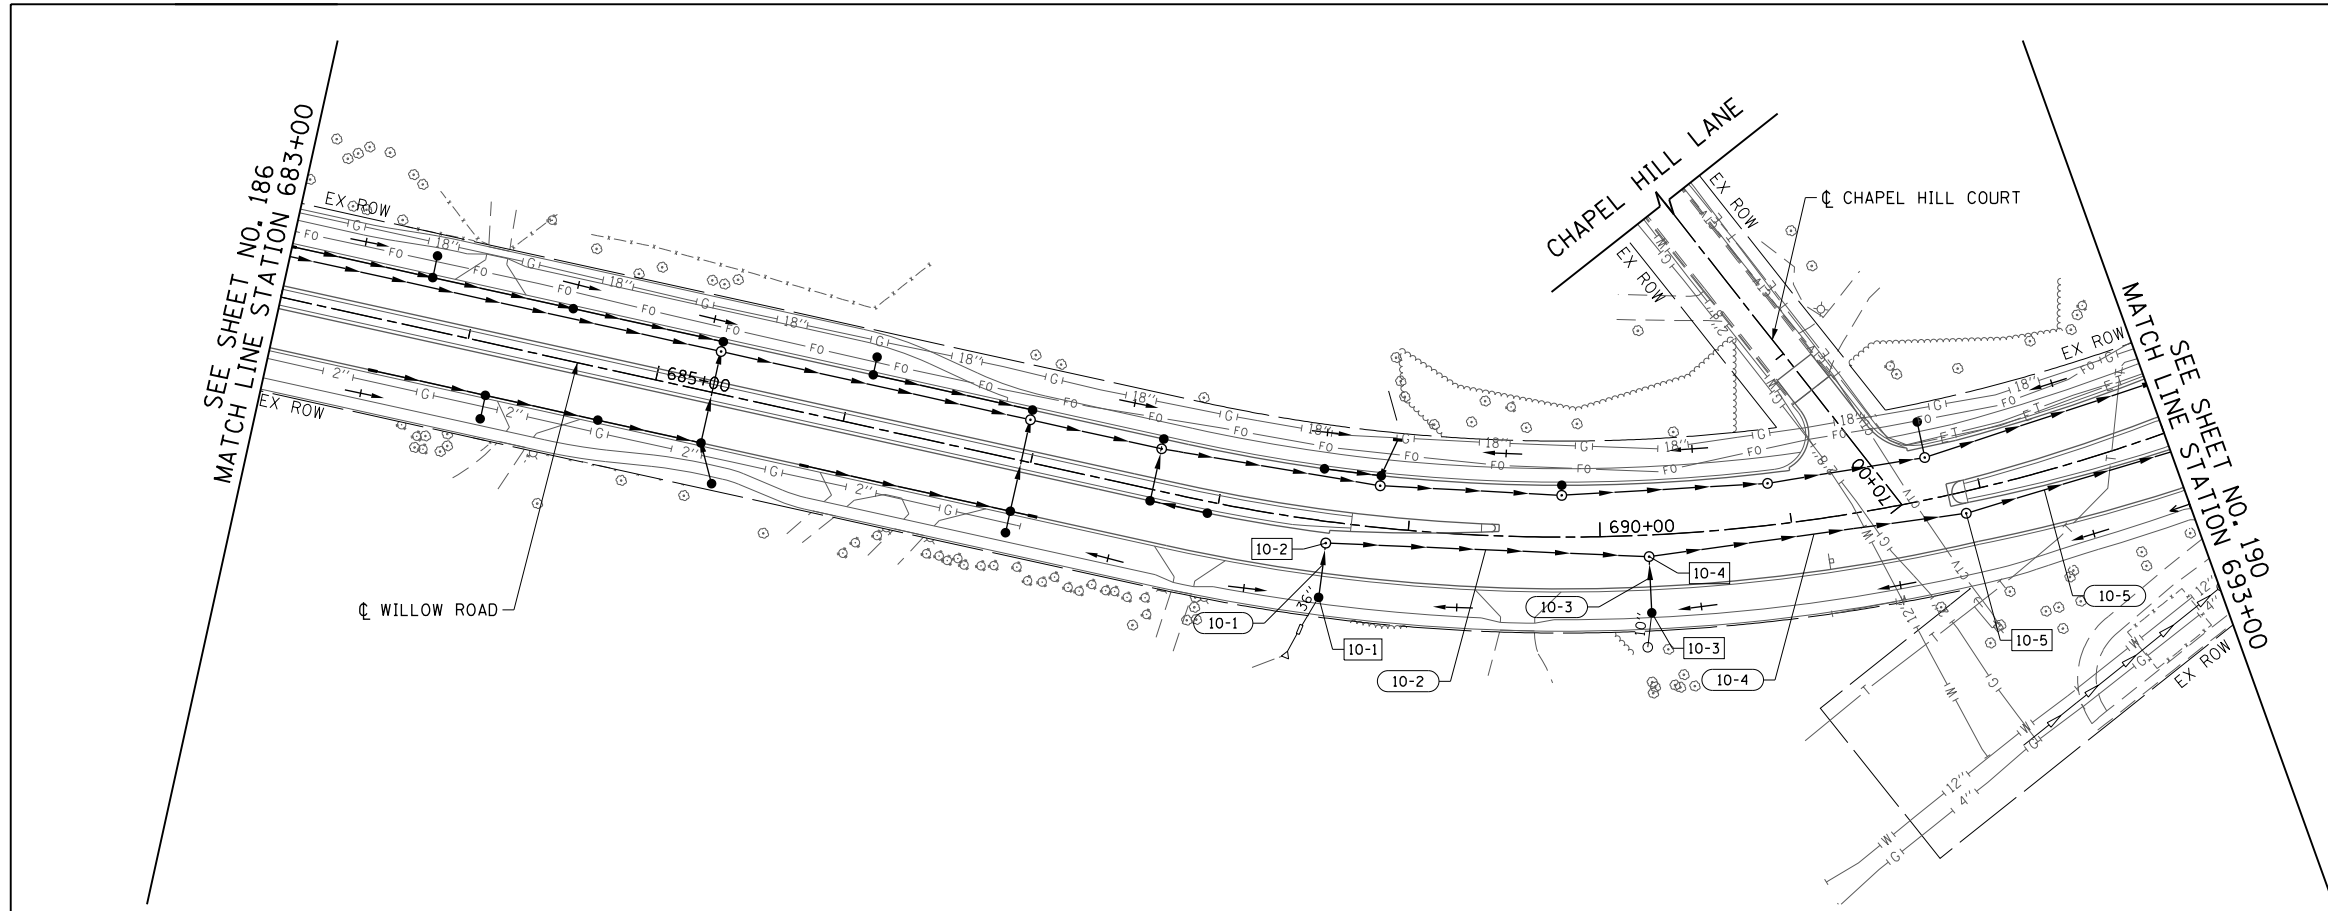

| | | | |
|--|---------------------|-------------------|-----------|
| FILE NAME = | USER NAME = BAW:ort | DESIGNED - JLV | REVISED - |
| g:\ch11\0158\road\Sheets\160135-SHT-DRAIN-10.dgn | | DRAWN - KAL | REVISED - |
| PLOT SCALE = 100.000' / in. | | CHECKED - RCB | REVISED - |
| PLOT DATE = 11/28/2012 | | DATE - 10/31/2012 | REVISED - |

**STATE OF ILLINOIS
DEPARTMENT OF TRANSPORTATION**

WILLOW ROAD DRAINAGE PLAN AND PROFILE

SCALE: HORIZ: 1"=50'
VERT: 1"=5'
SHEET NO. 188 OF 919 SHEETS
STA. 683+00 TO STA. 693+00

| | | | | |
|---|------------------------------|--------|--------------------|-----------|
| F.A.P. RTE. | SECTION | COUNTY | TOTAL SHEETS | SHEET NO. |
| 305 | (1920.01,1518,2022&1922.4)BR | COOK | 919 | 188 |
| FED. ROAD DIST. NO. 1 ILLINOIS FED. AID PROJECT | | | CONTRACT NO. 60T35 | |