
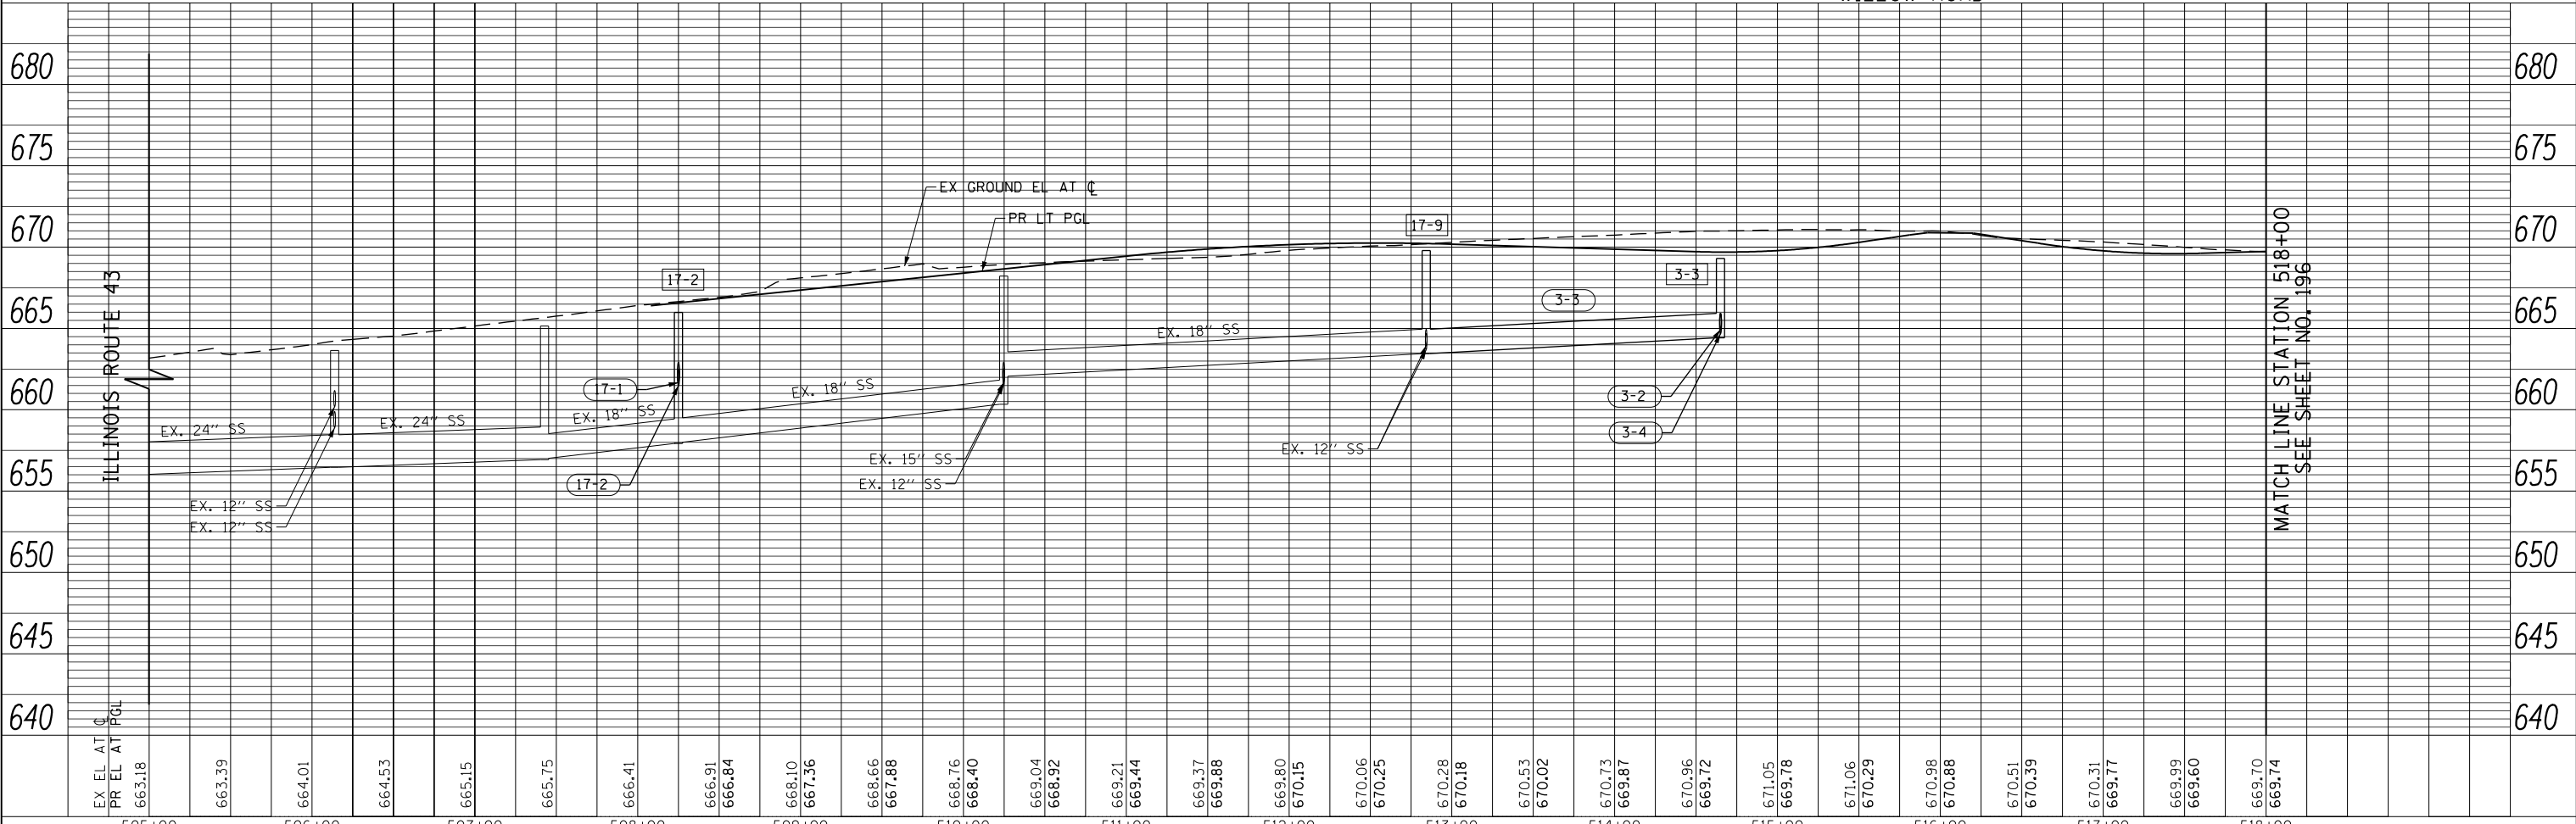
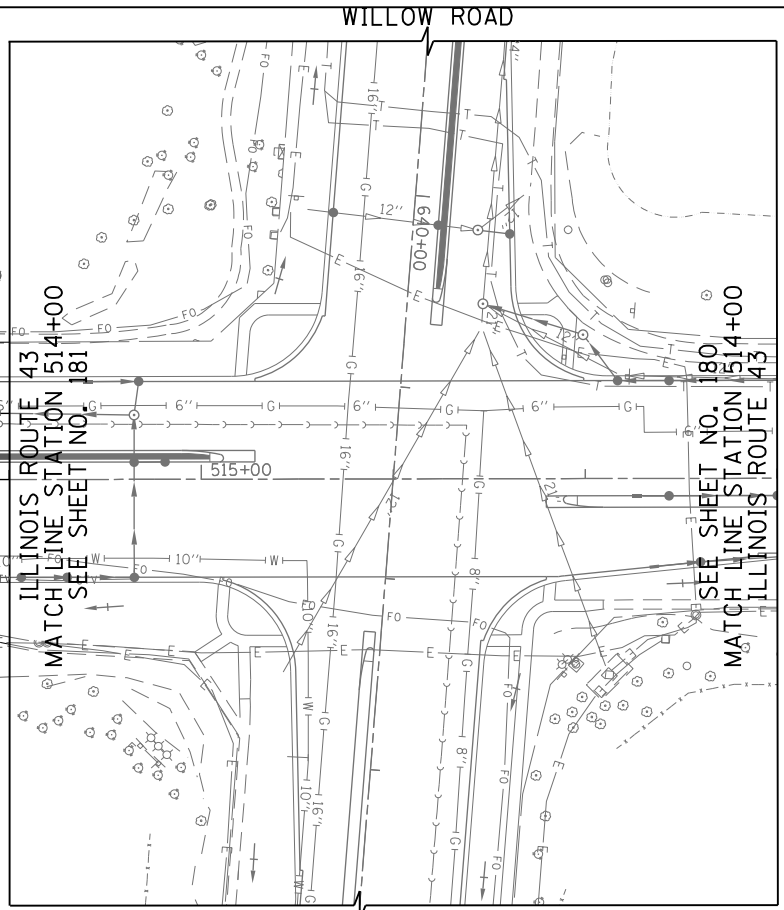


PLAN	SURVEYED	BY	DATE
	PLOTTED		
	CHECKED		
	ALIGNED		
	FILE NAME		
	NO.		

PROFILE	SURVEYED	BY	DATE
	PLOTTED		
	CHECKED		
	GRADES		
	STRUCTURE		
	NOTATIONS		
	CHKD		
	NO.		

ILLINOIS ROUTE 43

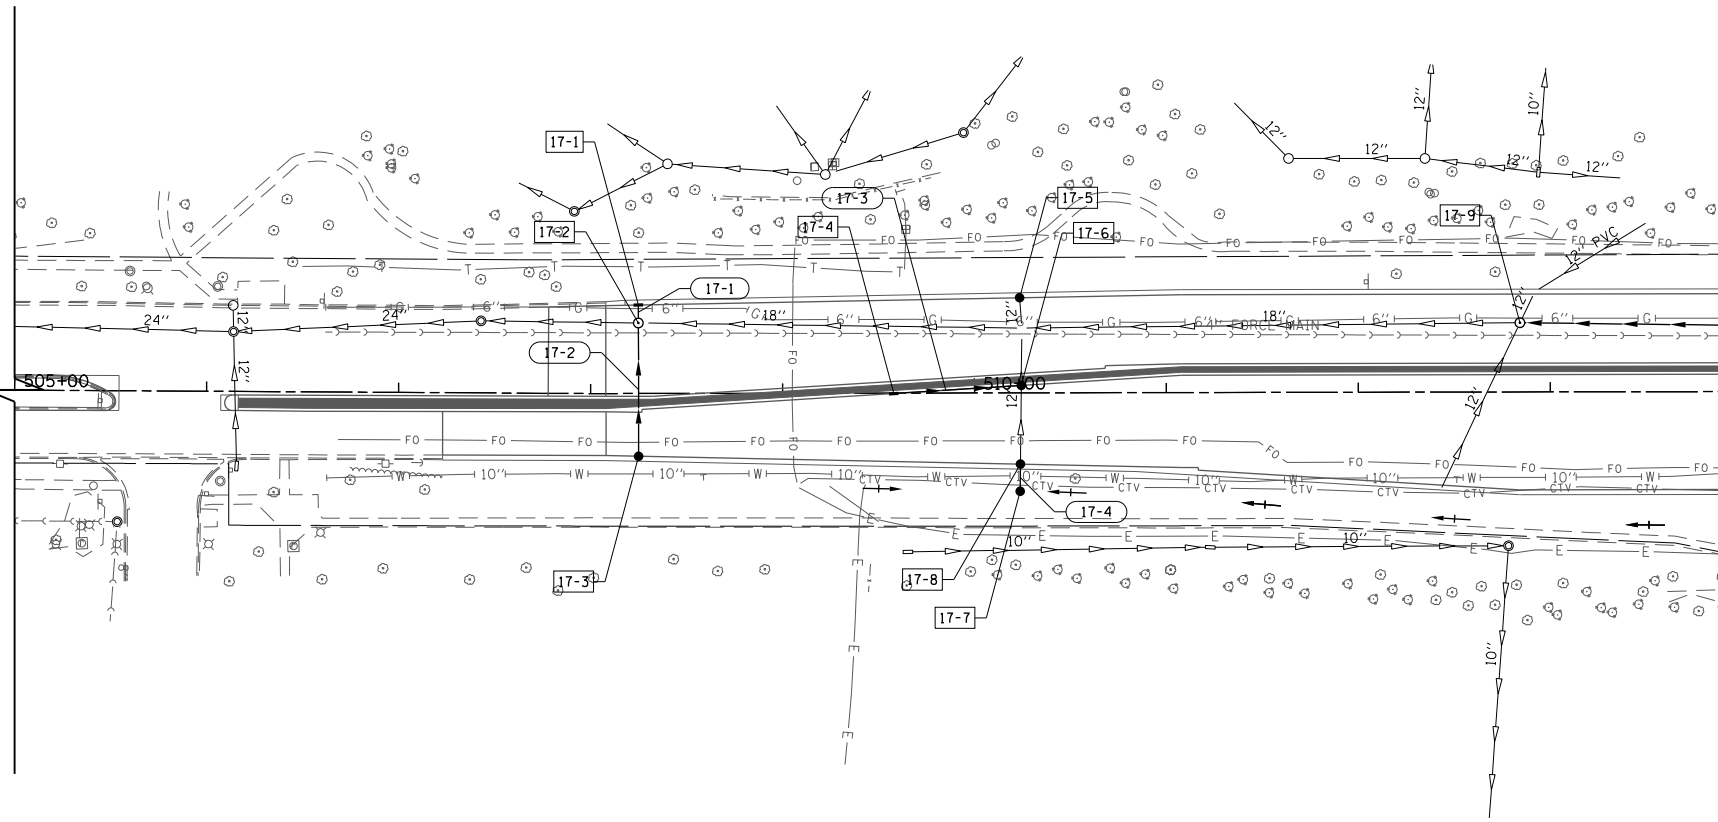

EX EL AT C	663.18	663.39	664.01	664.53	665.15	665.75	666.41	666.91	666.84	668.10	667.36	668.66	667.88	668.76	668.40	669.04	668.92	669.21	669.44	669.37	669.88	669.80	670.15	670.06	670.25	670.28	670.18	670.53	670.02	670.73	669.87	670.96	669.72	671.05	669.78	671.06	670.29	670.98	670.88	670.51	670.39	670.31	669.77	669.99	669.60	669.70	669.74			
PR EL AT PGL	

FILE NAME = USER NAME = BAW:ort
 g:\ch11\0158\road\Sheets\DI60T35-SHT-DRAIN-17.dgn
 PLOT SCALE = 100.000' / in.
 PLOT DATE = 11/28/2012

DESIGNED - JLV
 DRAWN - KAL
 CHECKED - RCB
 DATE - 10/31/2012

REVISED -
 REVISED -
 REVISED -
 REVISED -

**STATE OF ILLINOIS
 DEPARTMENT OF TRANSPORTATION**

ILLINOIS ROUTE 43 DRAINAGE PLAN AND PROFILE

SCALE: HORIZ: 1"=50'
 VER: 1"=5'
 SHEET NO. 195 OF 919 SHEETS STA. 505+00 TO STA. 518+00

F.A.P. RTE.	SECTION	COUNTY	TOTAL SHEETS	SHEET NO.
305	(1920.01,1518,2022&1922.4)BR	COOK	919	195
FED. ROAD DIST. NO. 1 ILLINOIS FED. AID PROJECT			CONTRACT NO. 60T35	