
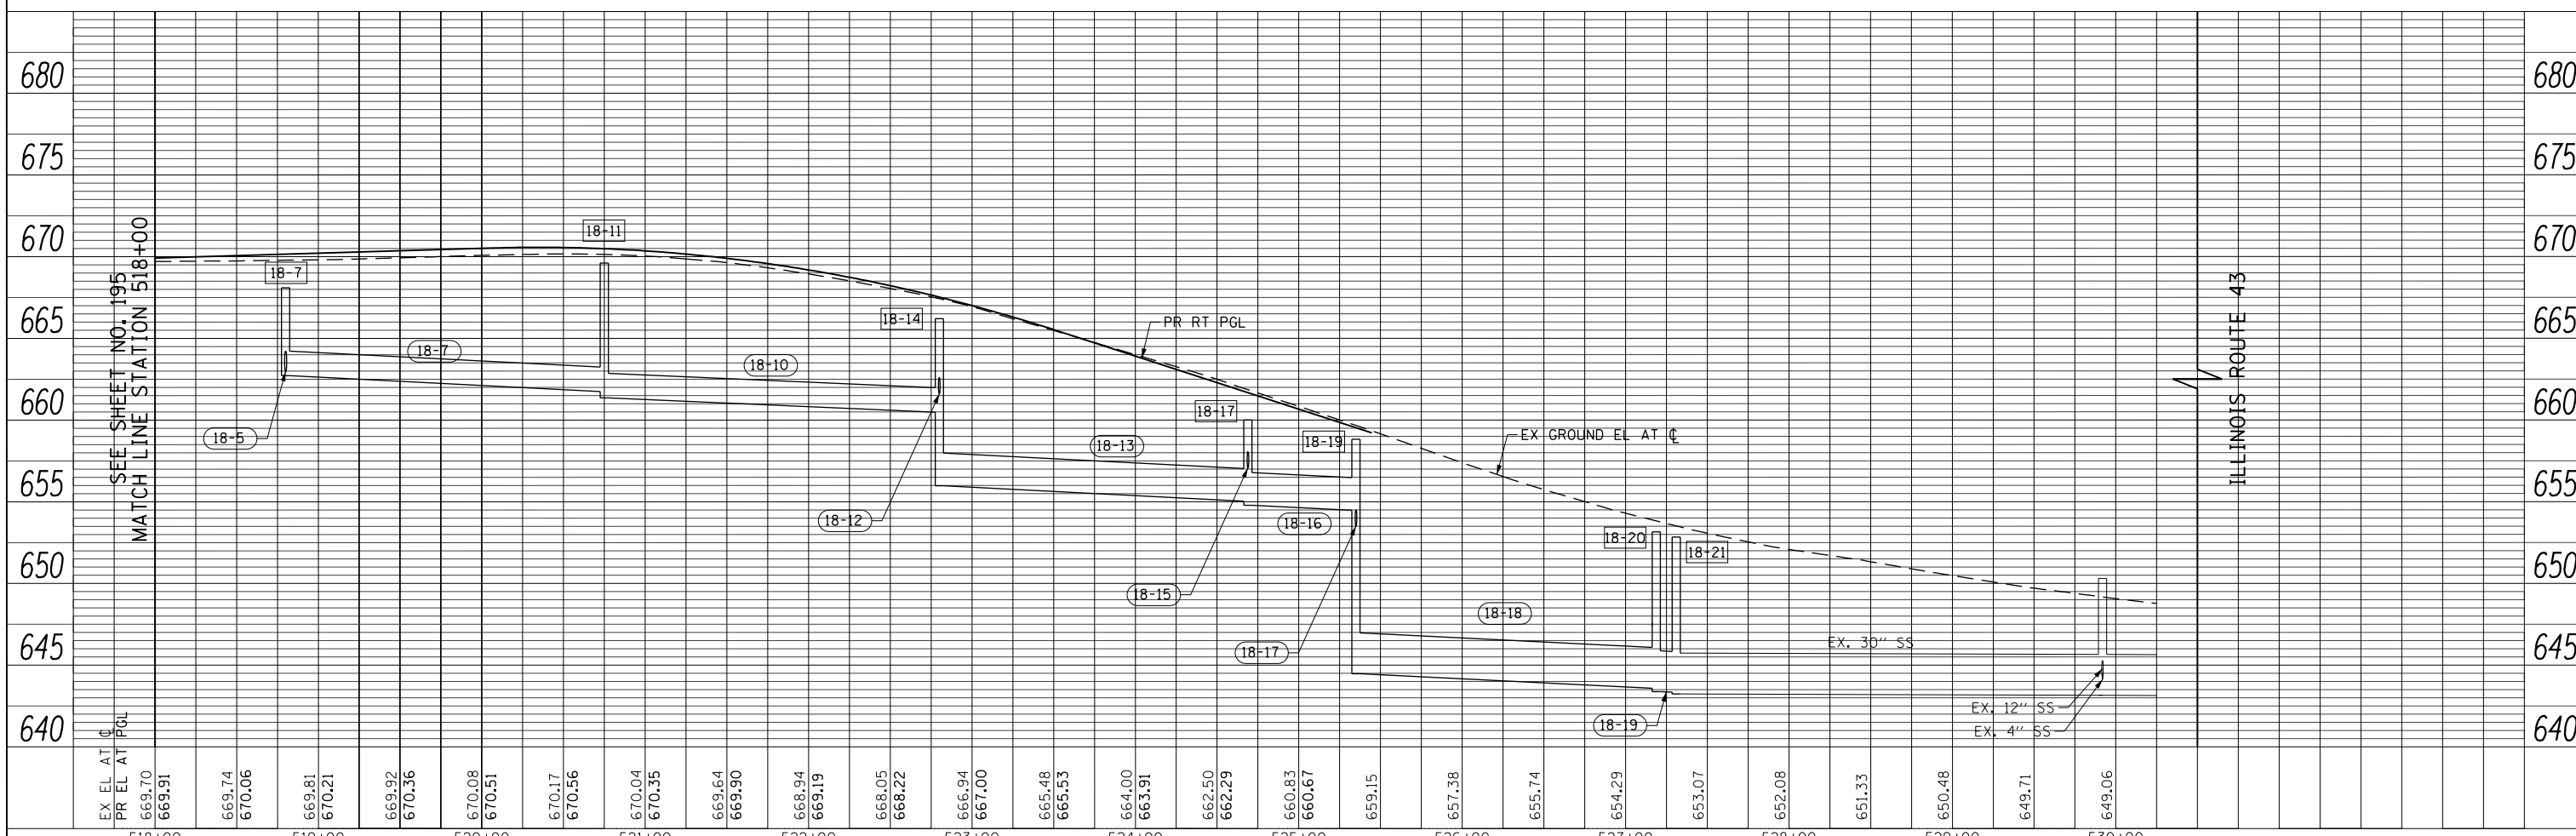


PLAN	SURVEYED	BY	DATE
	PLOTTED		
	CHECKED		
	ALIGNED		
	FILED		
	CADD FILE NAME		
	NO.		

PROFILE	SURVEYED	BY	DATE
	PLOTTED		
	CHECKED		
	GRADES		
	STRUCTURE		
	NOTATIONS		
	CHKD		
	NO.		

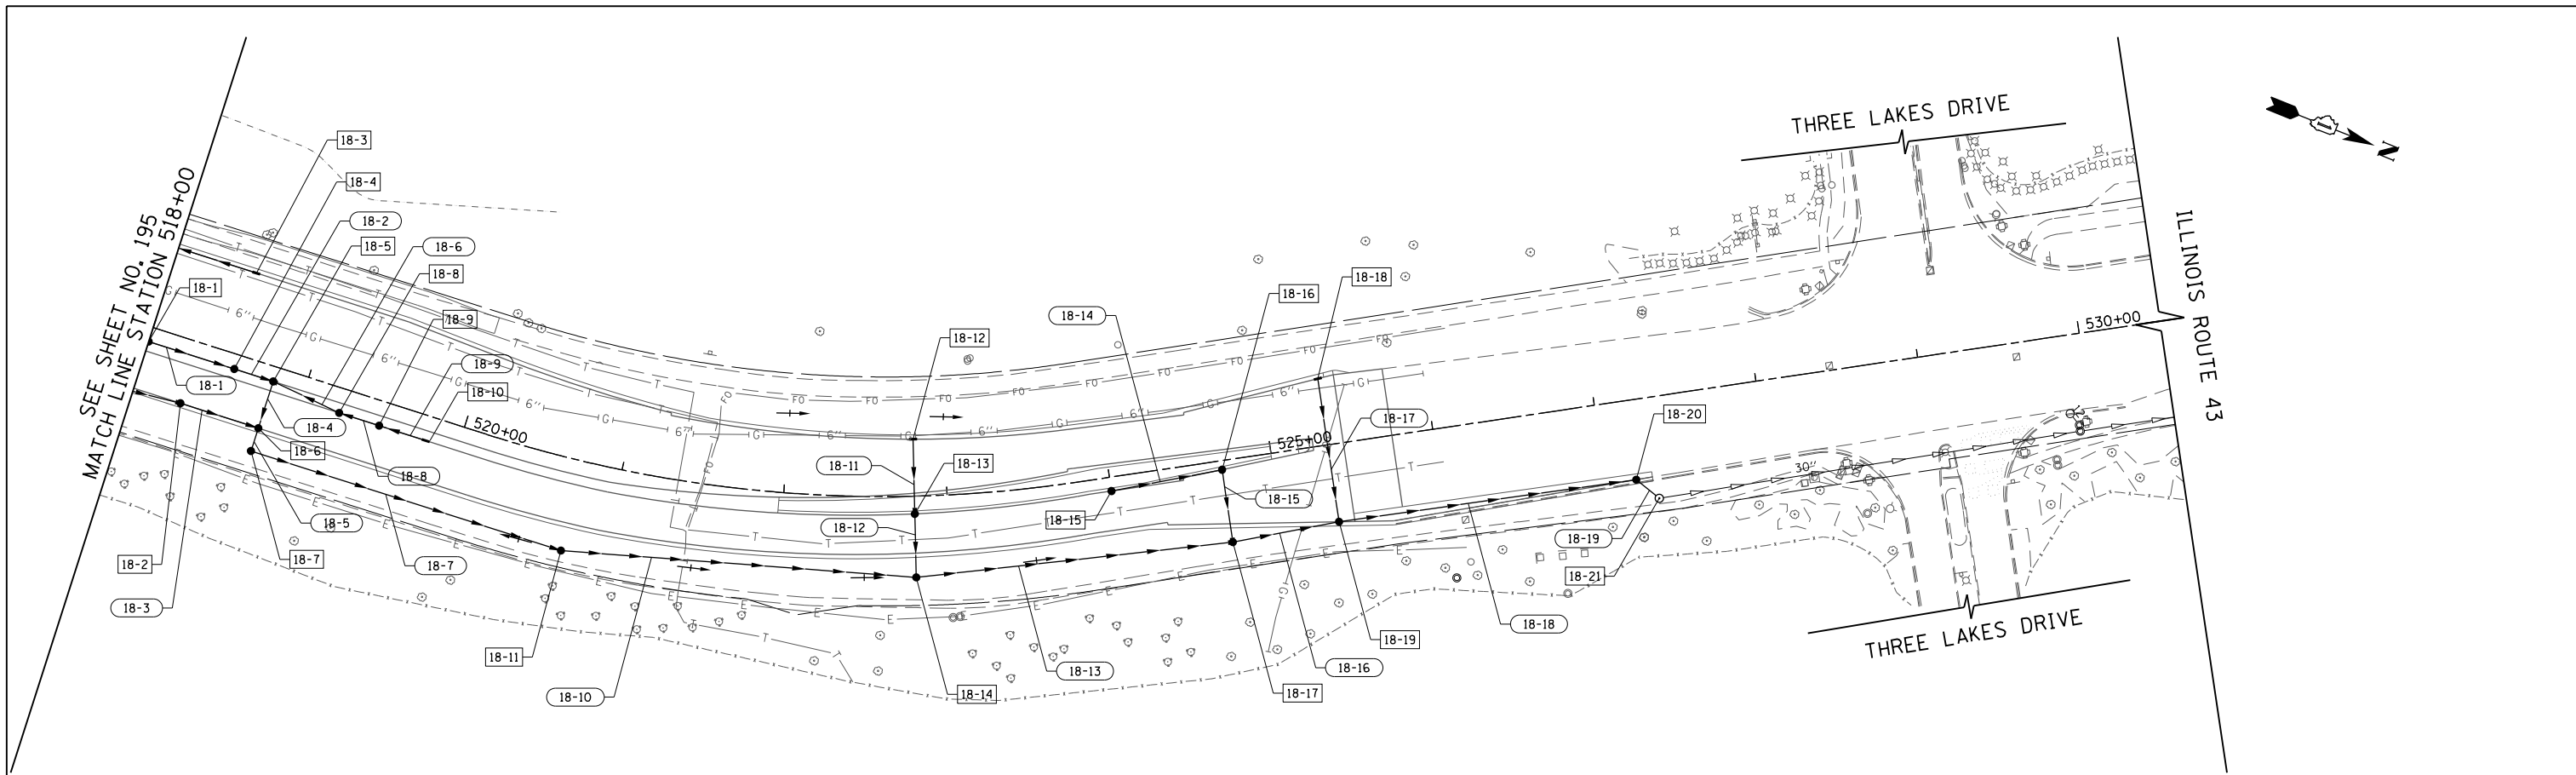

EX EL. AT C	669.70	669.91	669.74	670.06	669.81	670.21	669.92	670.36	670.08	670.51	670.17	670.56	670.04	670.35	669.64	669.90	668.94	669.19	668.05	668.22	666.94	667.00	665.48	665.53	664.00	663.91	662.50	662.29	660.83	660.67	659.15	657.38	655.74	654.29	653.07	652.08	651.33	650.48	649.71	649.06		
518+00	519+00	520+00	521+00	522+00	523+00	524+00	525+00	526+00	527+00	528+00	529+00	530+00																														

FILE NAME =	USER NAME = BAW:ort	DESIGNED -	JLV	REVISED -	
g:\ch11\0158\road\Sheets\160135-SHT-DRAIN-18.dgn		DRAWN -	KAL	REVISED -	
		CHECKED -	RCB	REVISED -	
		DATE -	10/31/2012	REVISED -	

**STATE OF ILLINOIS  
DEPARTMENT OF TRANSPORTATION**

**ILLINOIS ROUTE 43 DRAINAGE PLAN AND PROFILE**

SCALE: HORIZ. 1"=50'  
VERT. 1"=5'

SHEET NO. 196 OF 919 SHEETS    STA. 518+00    TO STA. 530+50

F.A.P. RFE.	SECTION	COUNTY	TOTAL SHEETS	SHEET NO.
305	(1920.01,1518,2022&1922.4)BR	COOK	919	196
FED. ROAD DIST. NO. 1 ILLINOIS FED. AID PROJECT			CONTRACT NO. 60T35	