
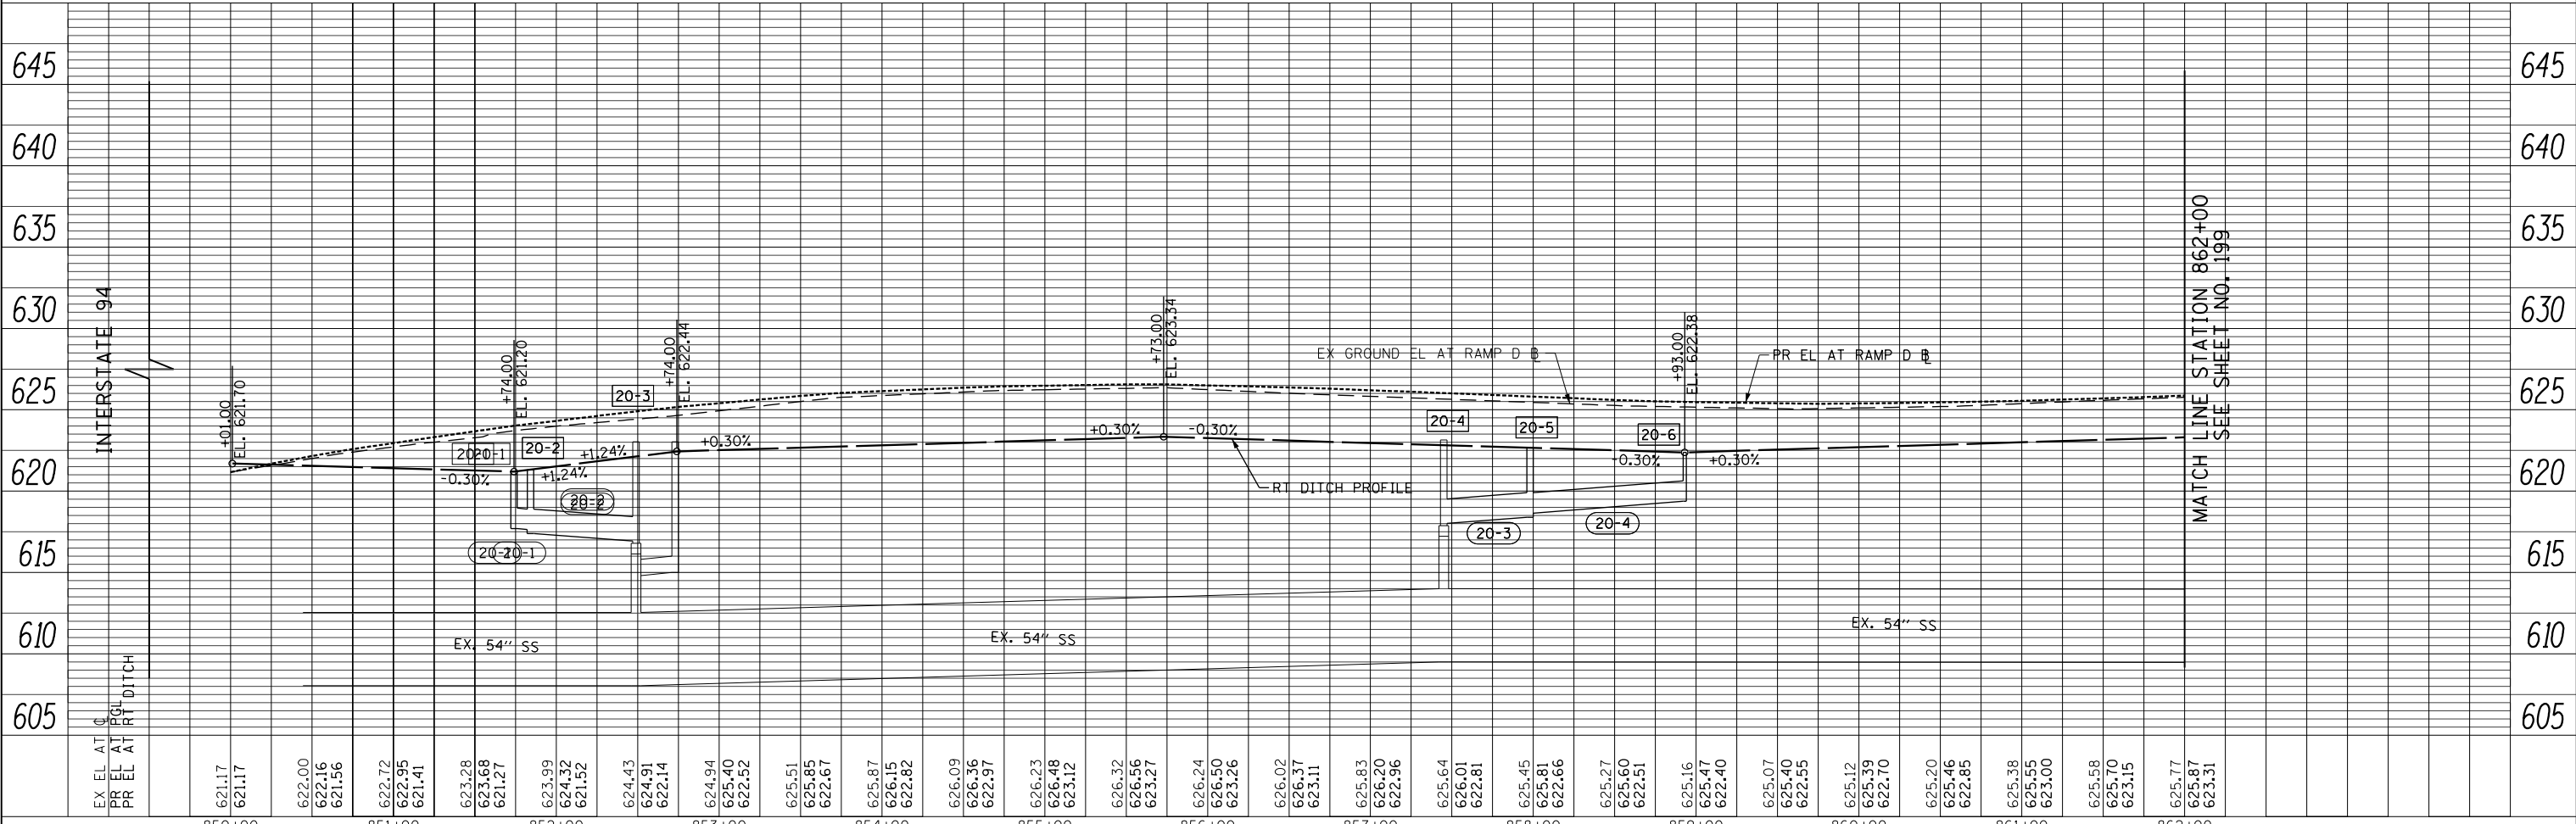


PLAN	SURVEYED	BY	DATE
	PLOTTED		
	CHECKED		
	ALIGNED		
	FILE NAME		
	NO.		

PROFILE	SURVEYED	BY	DATE
	GRADES CHECKED		
	STRUCTURE		
	NOTATIONS CHECKED		
	NO.		

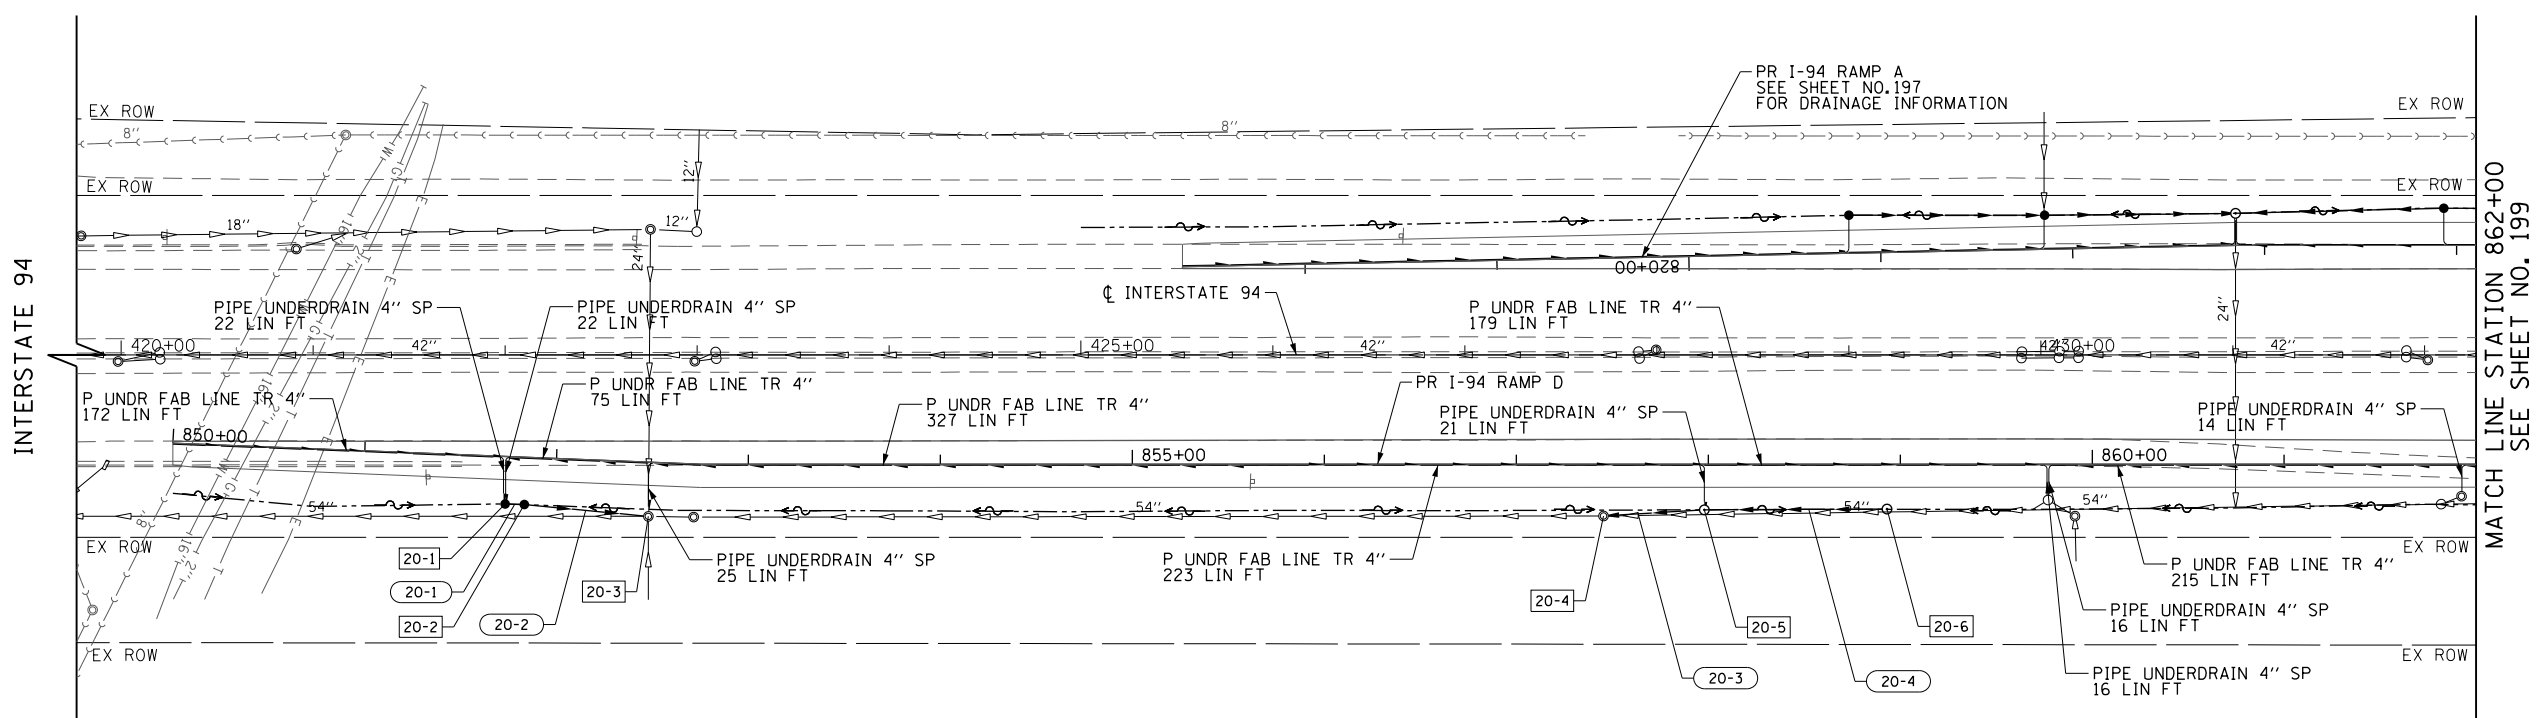

EX EL AT PR EL AT RT DITCH	621.17 621.17	622.00 622.16 621.56	622.72 622.95 621.41	623.28 623.68 621.27	623.99 624.32 621.52	624.43 624.91 622.14	624.94 625.40 622.52	625.51 625.85 622.67	625.87 626.15 622.82	626.09 626.36 622.97	626.23 626.48 623.12	626.32 626.56 623.27	626.24 626.50 623.26	626.02 626.37 623.11	625.83 626.20 622.96	625.64 626.01 622.81	625.45 625.81 622.66	625.27 625.60 622.51	625.16 625.47 622.40	625.07 625.40 622.55	625.12 625.39 622.70	625.20 625.46 622.85	625.38 625.55 623.00	625.58 625.70 623.15	625.77 625.87 623.31		
	850+00	851+00	852+00	853+00	854+00	855+00	856+00	857+00	858+00	859+00	860+00	861+00	862+00														

FILE NAME =	USER NAME = BAW:ort	DESIGNED - JLV	REVISED -
g:\ch11\0158\road\Sheets\DI60T35-SHT-DRAIN-20.dgn		DRAWN - KAL	REVISED -
PLOT SCALE = 100.000' / in.		CHECKED - RCB	REVISED -
PLOT DATE = 11/28/2012		DATE - 10/31/2012	REVISED -

**STATE OF ILLINOIS
DEPARTMENT OF TRANSPORTATION**

INTERSTATE 94 RAMP D DRAINAGE AND UTILITY PLAN AND PROFILE

SCALE: HORIZ: 1"=50'
VERT: 1"=5'

SHEET NO. 198 OF 919 SHEETS STA. 850+00 TO STA. 862+00

F.A.P. RE.	SECTION	COUNTY	TOTAL SHEETS	SHEET NO.
305	(1920.01,1518,2022&1922.4)BR	COOK	919	198
FED. ROAD DIST. NO. 1 ILLINOIS FED. AID PROJECT			CONTRACT NO. 60T35	