


SEE SHEET NO. 227
MATCH LINE STATION 518+00
ILLINOIS ROUTE 43

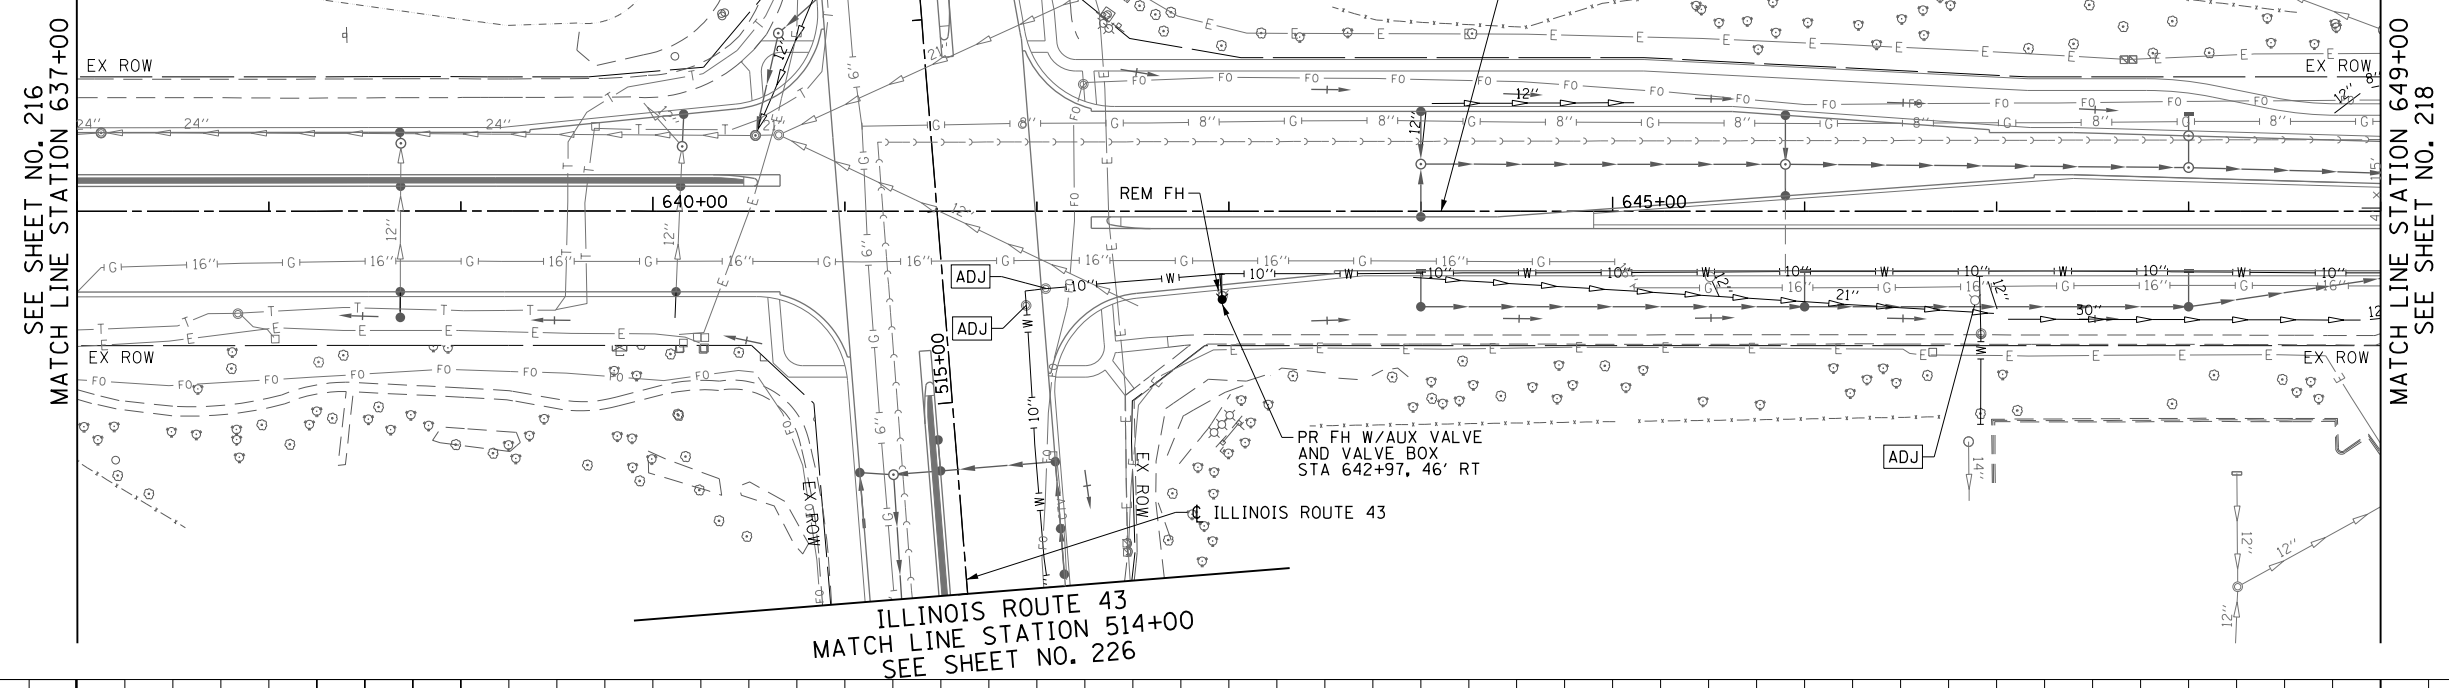


| | | | |
|------|---------------|----|------|
| PLAN | SURVEYED | BY | DATE |
| | PLOTTED | | |
| | CHECKED | | |
| | ALIGNED | | |
| | CAD FILE NAME | | |
| | NO. | | |



NOTE:
1. SEE SHEET NO. 216 FOR LEGEND AND NOTES.

| | | | |
|---------|-----------|----|------|
| PROFILE | SURVEYED | BY | DATE |
| | PLOTTED | | |
| | CHECKED | | |
| | GRADES | | |
| | STRUCTURE | | |
| | NOTATIONS | | |
| | CHKD | | |
| | NO. | | |

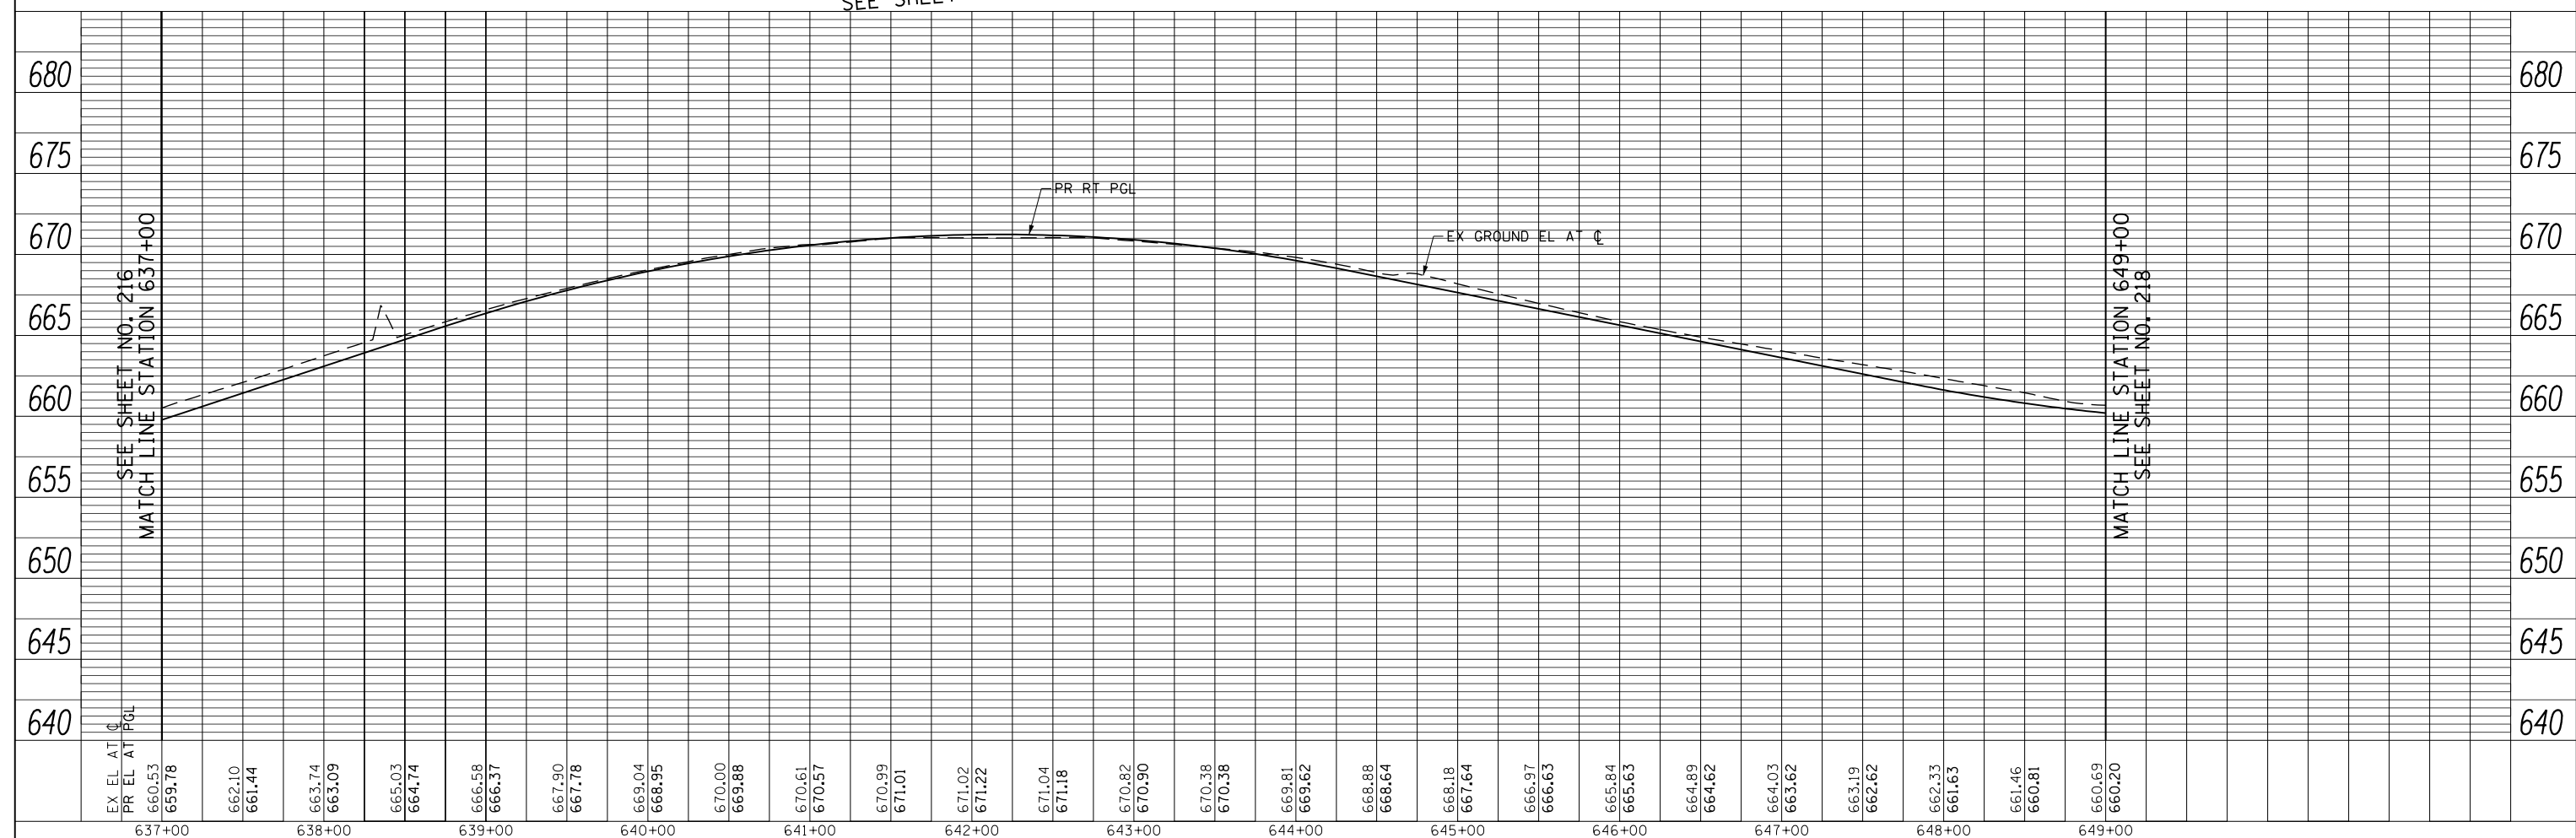

| | | | | | | | | | |
|--|----------------------|-------------------|-----------|---|---|------------------------------|--------|--------------|-----------|
| FILE NAME = | USER NAME = BAWtor.t | DESIGNED - JLV | REVISED - | <p align="center">STATE OF ILLINOIS DEPARTMENT OF TRANSPORTATION</p> <p align="center">WILLOW ROAD WATER MAIN PLAN AND PROFILE</p> <p>SCALE: HORIZ: 1"=50' VERT: 1"=5'</p> | F.A.P. RTE. | SECTION | COUNTY | TOTAL SHEETS | SHEET NO. |
| g:\ch\1\0158\road\Sheets\0160T35-SHT-WM-02.dgn | | DRAWN - KAL | REVISED - | | 305 | (1920.01,1518,2022&1922.4)BR | COOK | 919 | 217 |
| PLOT SCALE = 100.000' / in. | | CHECKED - RCB | REVISED - | | CONTRACT NO. 60T35 | | | | |
| PLOT DATE = 11/1/2012 | | DATE - 10/31/2012 | REVISED - | | FED. ROAD DIST. NO. 1 ILLINOIS FED. AID PROJECT | | | | |