


PLAN	SURVEYED	BY	DATE
	PLOTTED		
	CHECKED		
	ALIGNED		
	FILE NAME		
	NO.		


PROFILE	SURVEYED	BY	DATE
	PLOTTED		
	GRADES CHECKED		
	STRUCTURE		
	NOTATIONS CHKD		
	NO.		

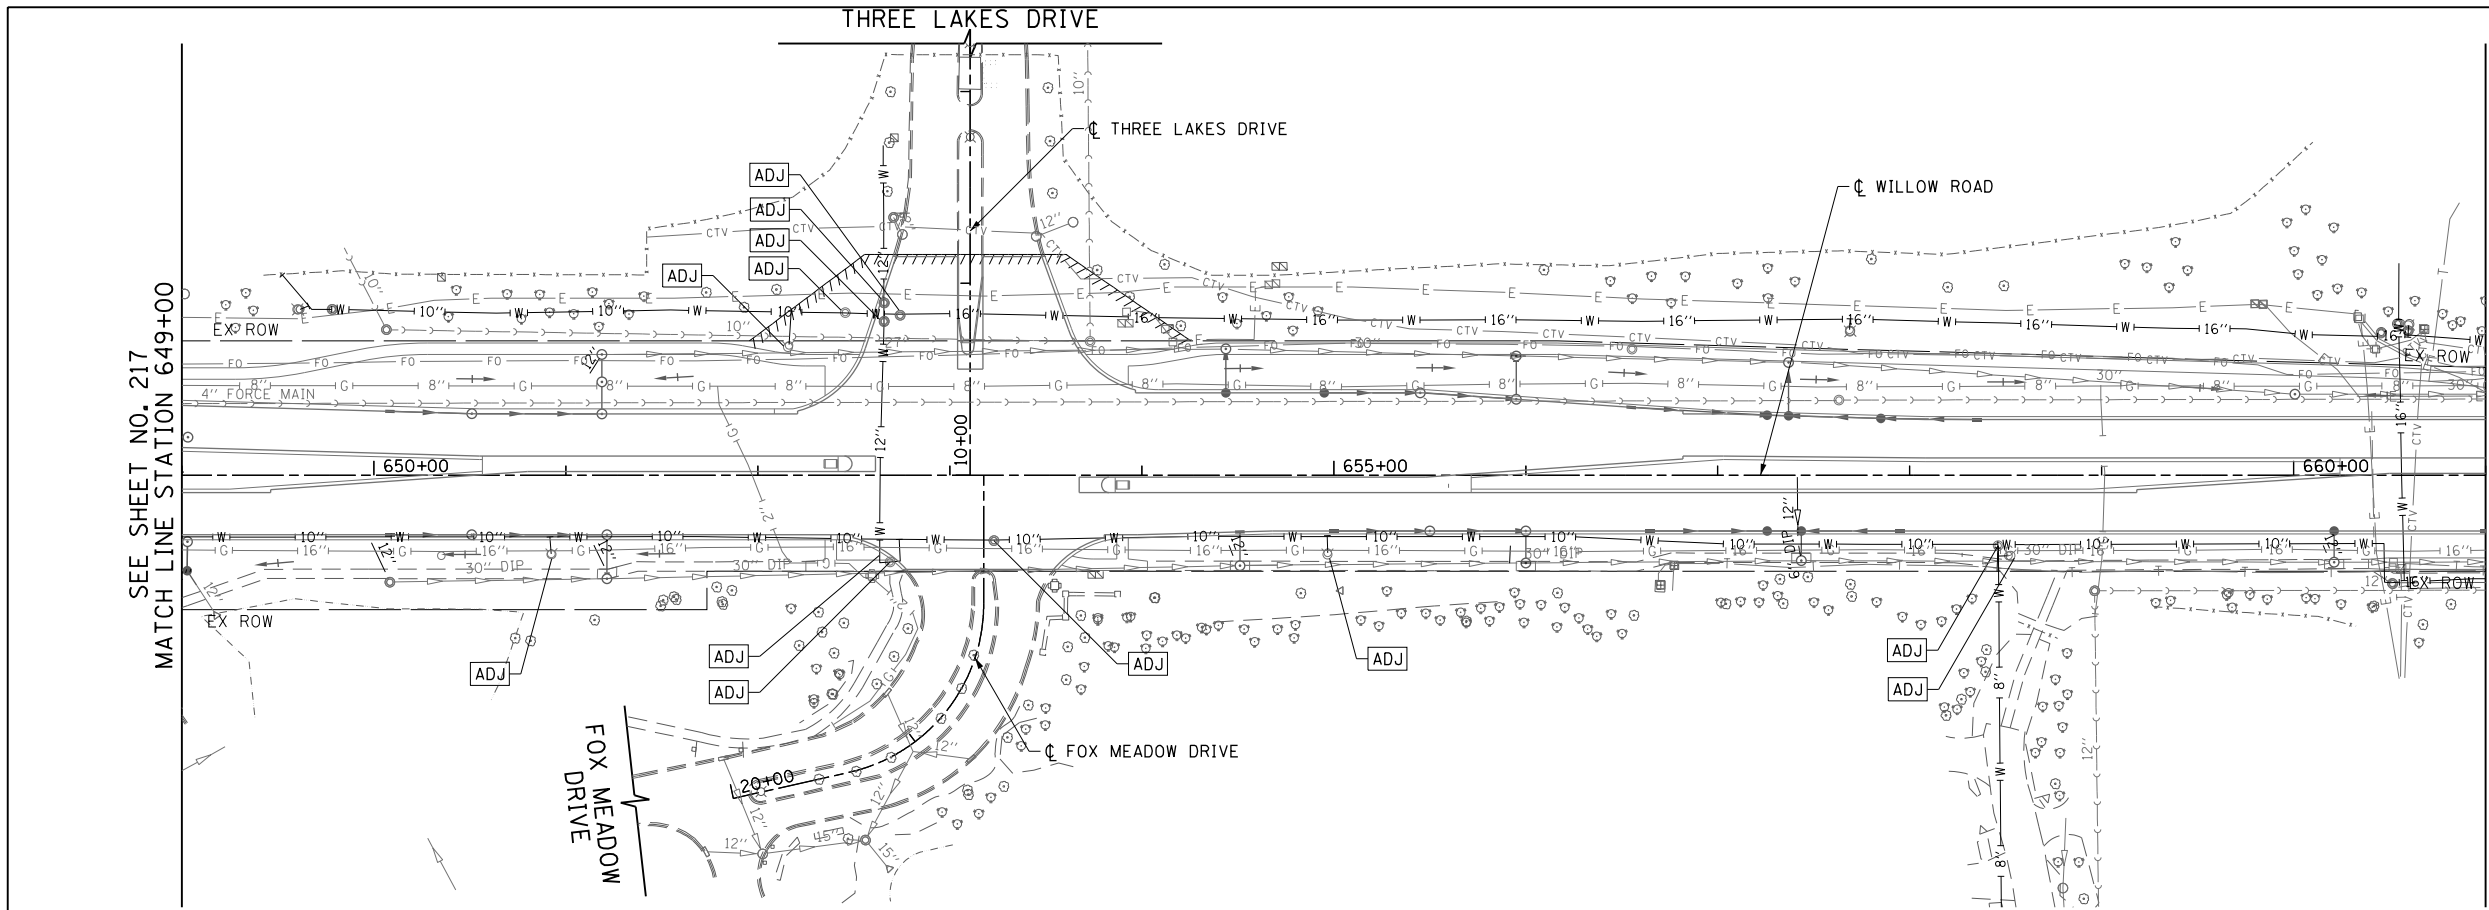

MATCH LINE STATION 661+00  
SEE SHEET NO. 219

SEE SHEET NO. 217  
MATCH LINE STATION 649+00

NOTE:  
1. SEE SHEET NO. 216 FOR LEGEND AND NOTES.

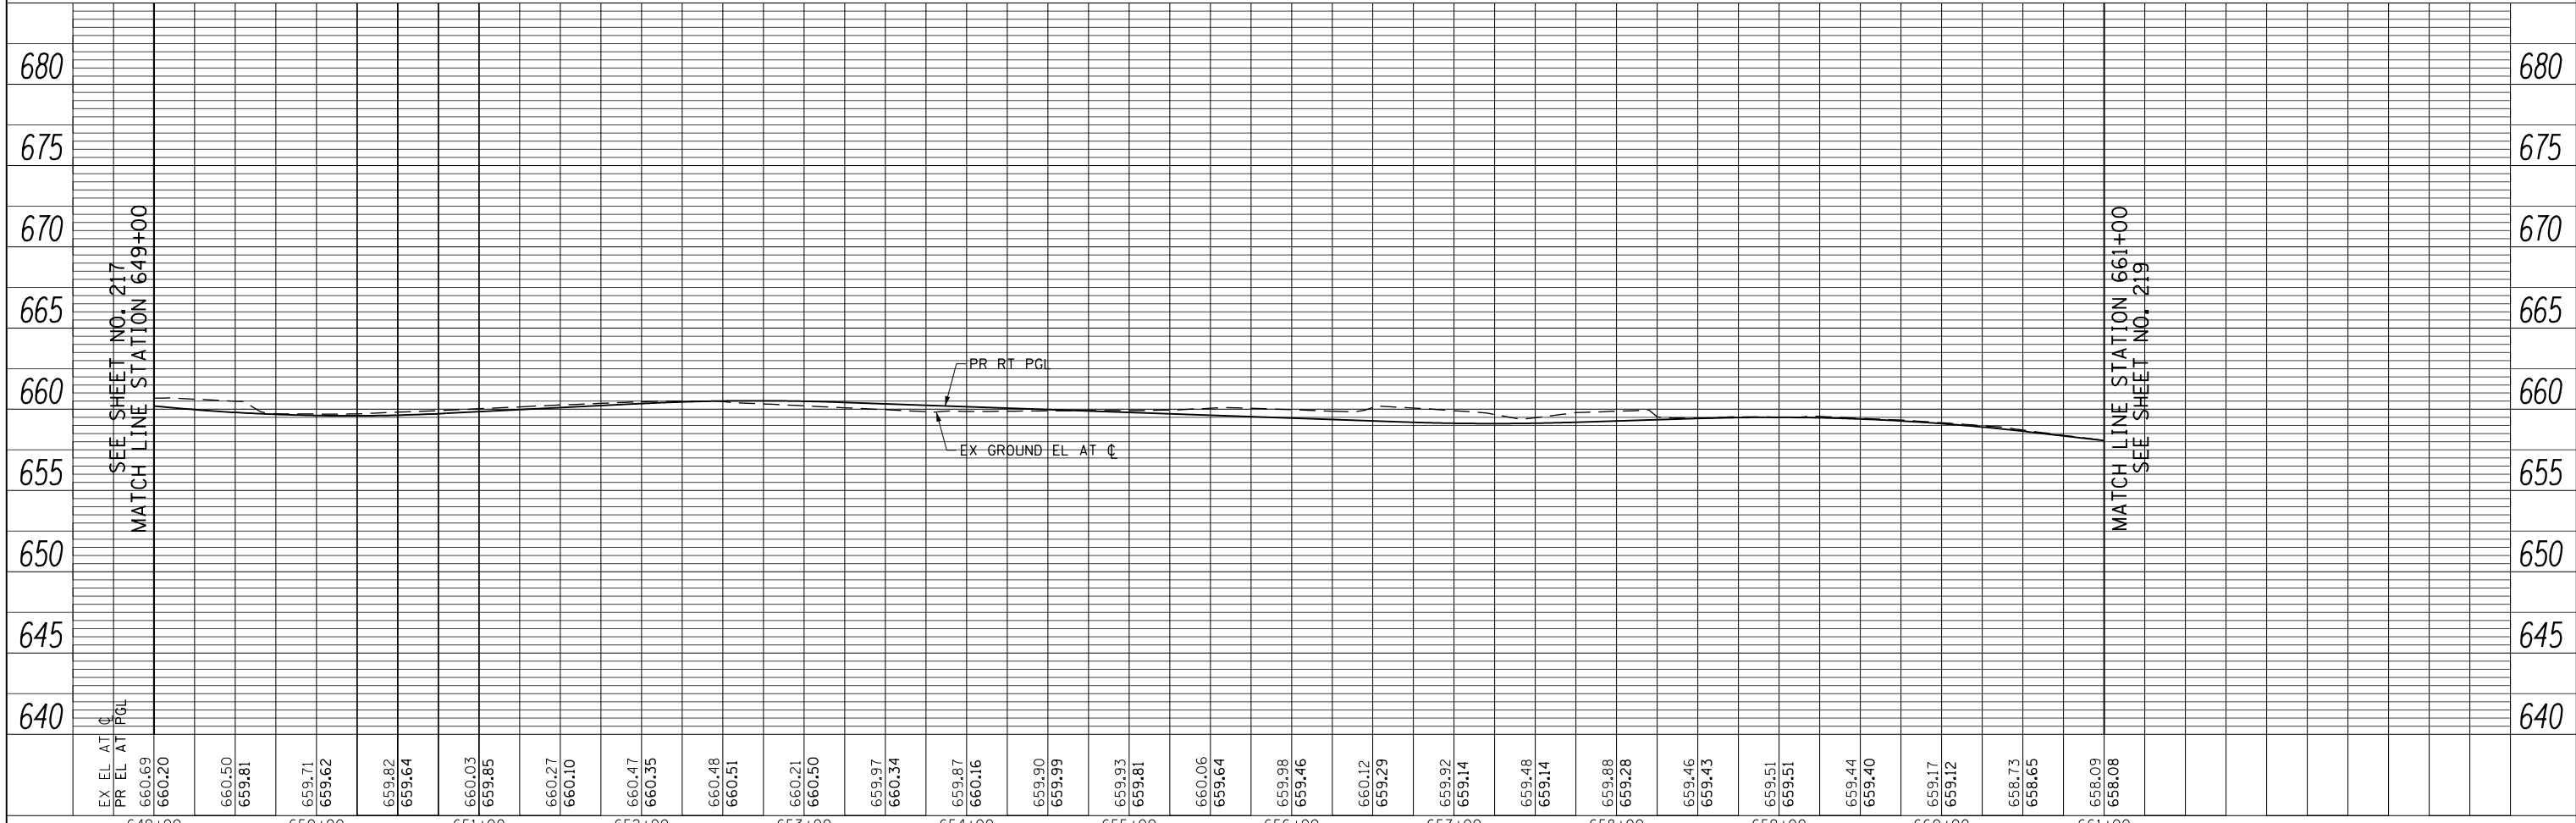

MATCH LINE STATION 661+00  
SEE SHEET NO. 219

SEE SHEET NO. 217  
MATCH LINE STATION 649+00

FILE NAME =	USER NAME = BAW:ort	DESIGNED - JLV	REVISED -
g:\ch11\0158\road\Sheets\160135-SHT-WM-03.dgn		DRAWN - KAL	REVISED -
		CHECKED - RCB	REVISED -
		DATE - 10/31/2012	REVISED -

**STATE OF ILLINOIS  
DEPARTMENT OF TRANSPORTATION**

**WILLOW ROAD WATER MAIN PLAN AND PROFILE**

SCALE: HORIZ: 1"=50'  
VERT: 1"=5'  
SHEET NO. 218 OF 919 SHEETS  
STA. 649+00 TO STA. 661+00

F.A.P. RTE.	SECTION	COUNTY	TOTAL SHEETS	SHEET NO.
305	(1920.01,1518,2022&1922.4)BR	COOK	919	218
FED. ROAD DIST. NO. 1 ILLINOIS FED. AID PROJECT			CONTRACT NO. 60T35	