


PLAN	SURVEYED	DATE
NOTE BOOK NO.	PLOTTED	BY
	CHECKED	
	ALIGNMENT	
	STRUCTURE	
	ROAD FILE NAME	

PROFILE	SURVEYED	DATE
NOTE BOOK NO.	GRADES CHECKED	BY
	STRUCTURE	
	NOTATIONS CHKD	




SEE SHEET NO. 218  
MATCH LINE STATION 661+00

MATCH LINE STATION 672+00  
SEE SHEET NO. 220

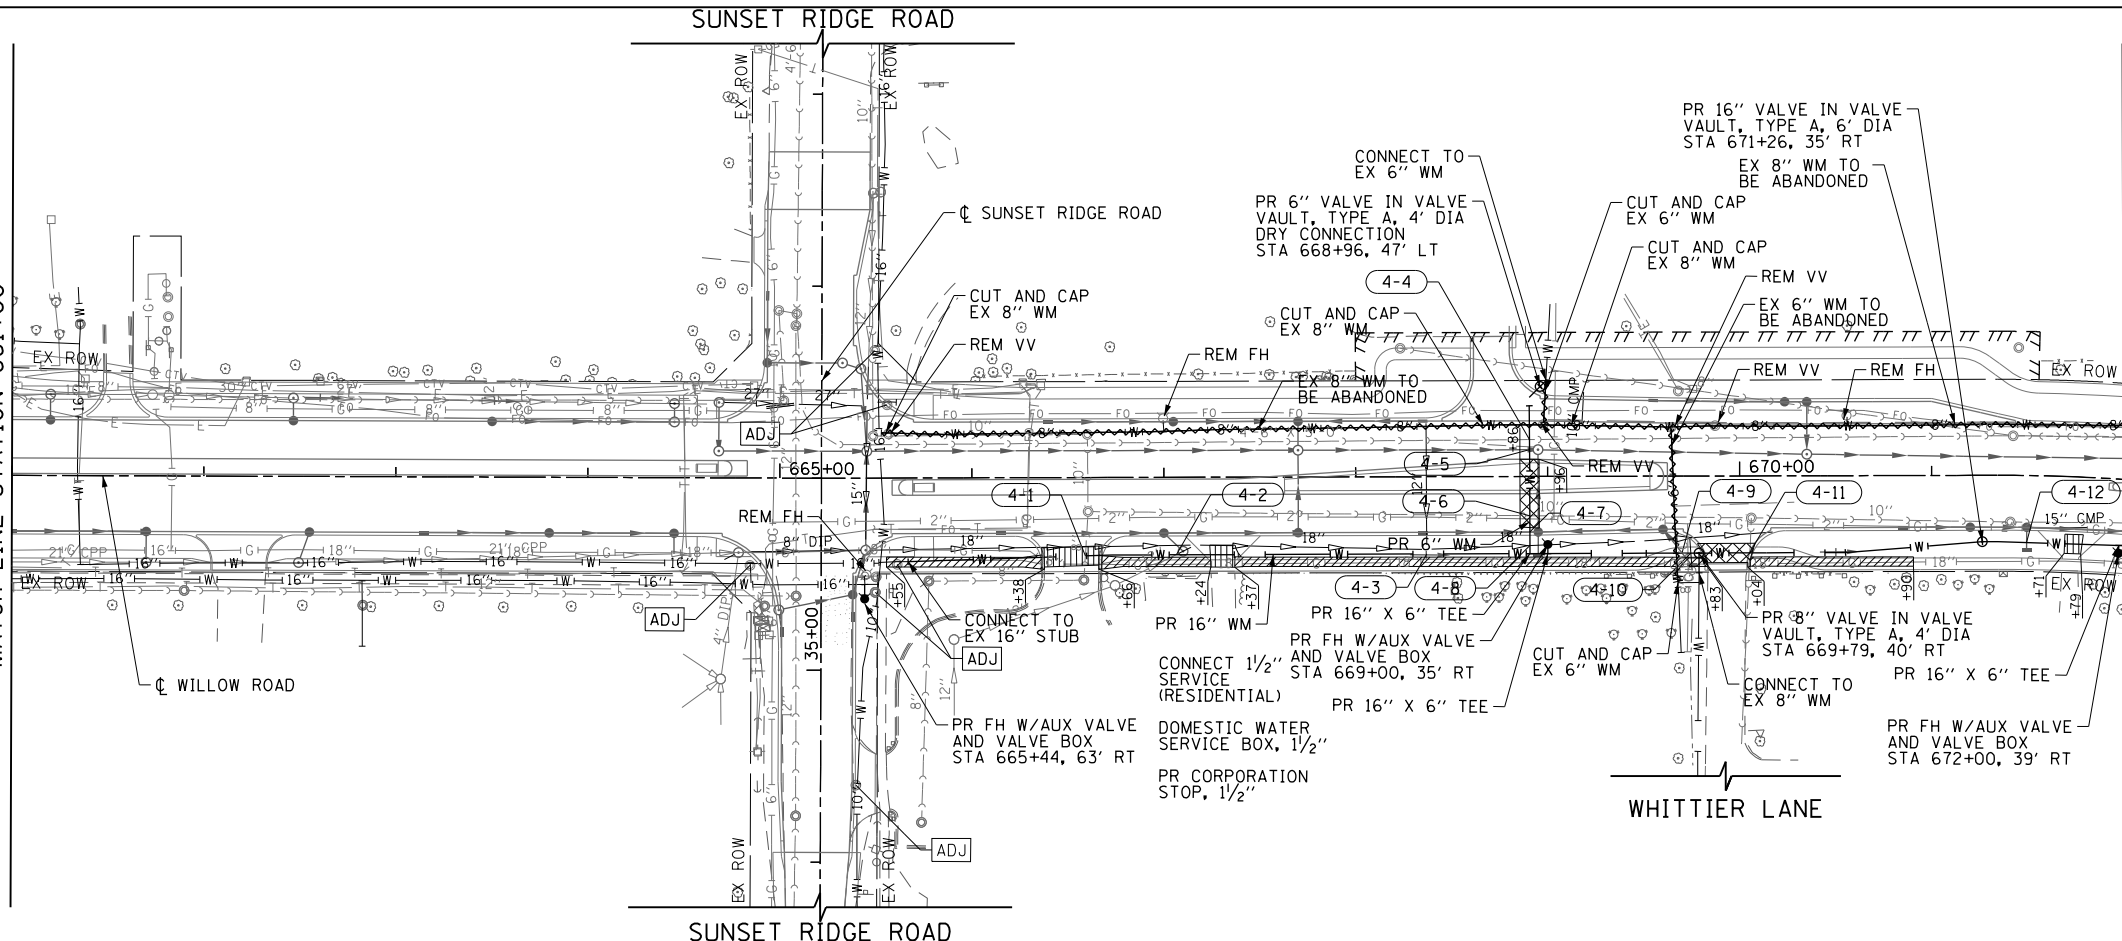

NOTE:  
1. SEE SHEET NO. 216 FOR LEGEND AND NOTES.

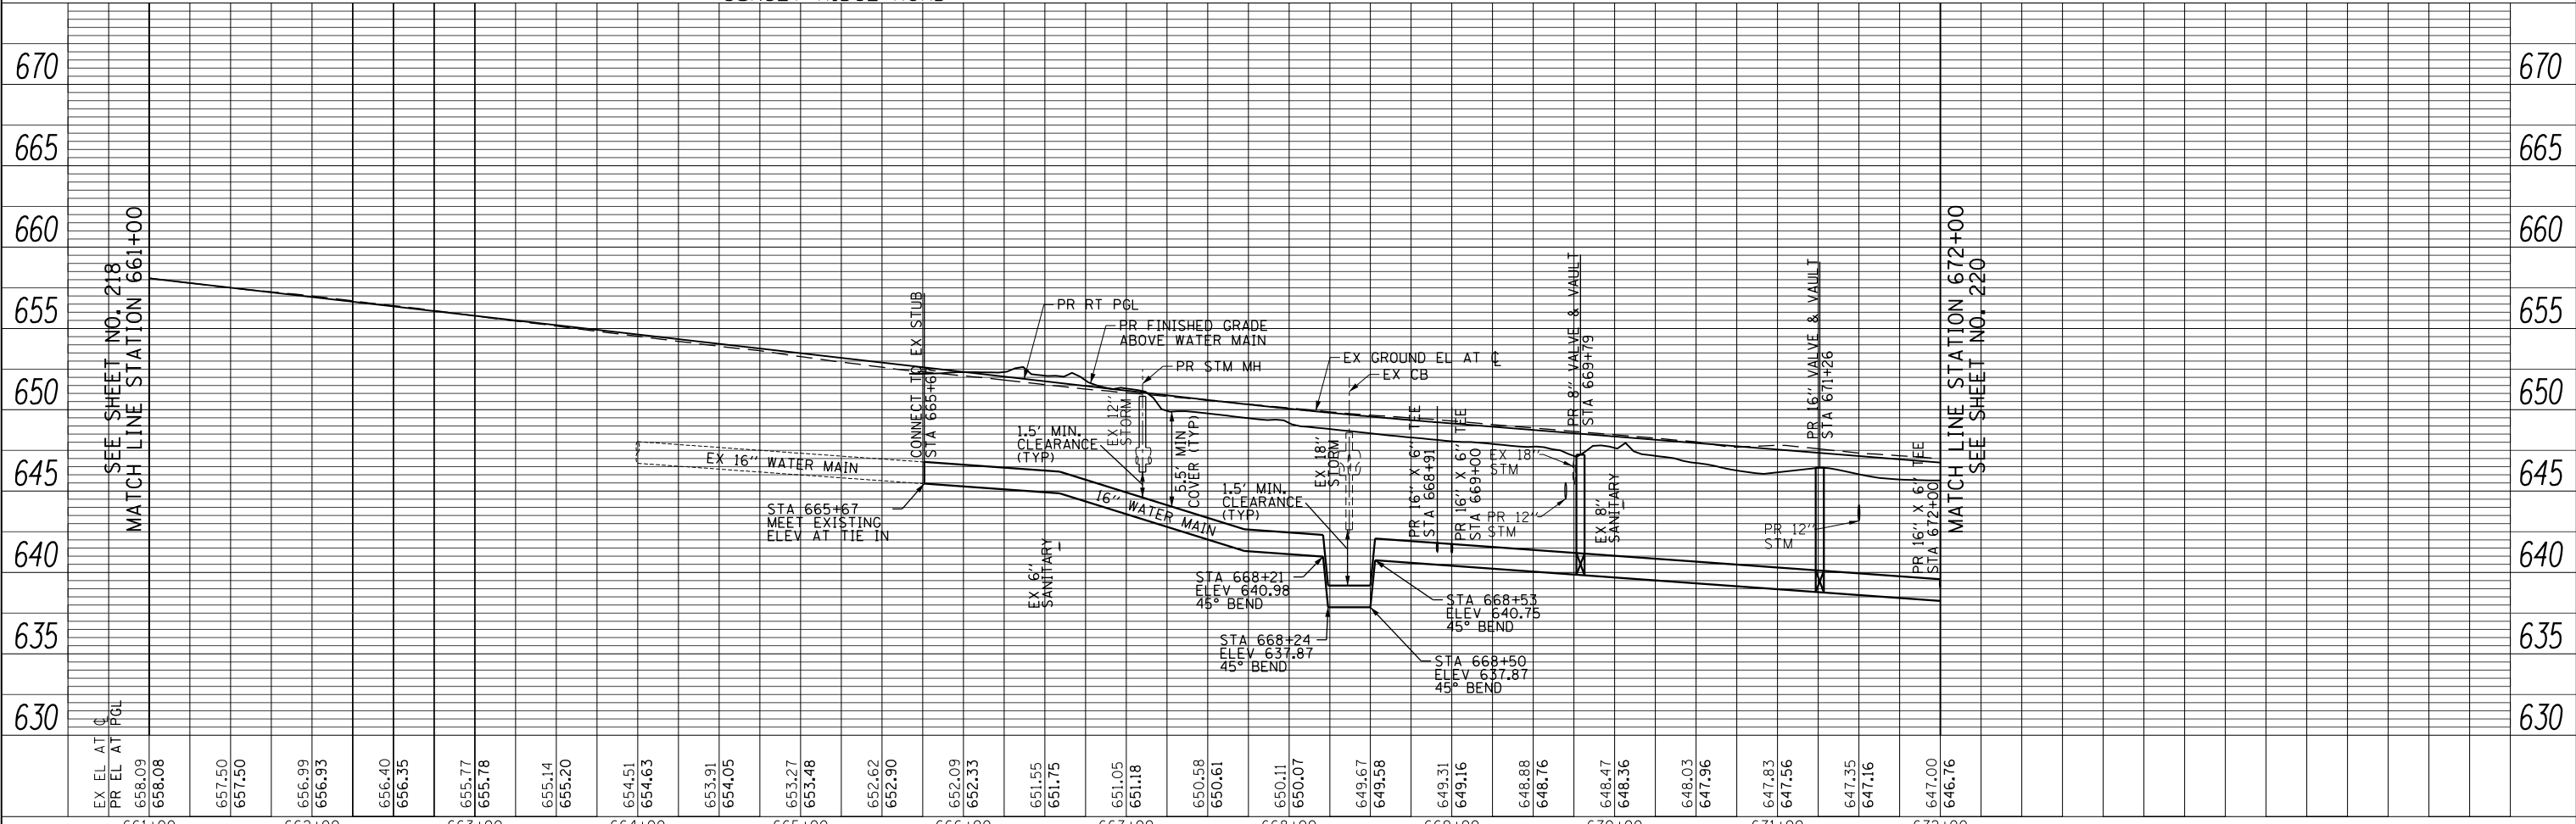

EX EL AT PGL	658.09	657.50	656.99	656.40	655.77	655.14	654.51	653.91	653.27	652.62	651.55	651.05	650.58	650.11	649.67	649.31	648.88	648.47	648.03	647.56	647.35	647.16	647.00
PR EL AT PGL	658.08	657.50	656.93	656.35	655.78	655.20	654.63	654.05	653.48	652.90	651.75	651.18	650.61	650.07	649.58	649.16	648.76	648.36	647.96	647.56	647.16	647.00	646.76
661+00	662+00	663+00	664+00	665+00	666+00	667+00	668+00	669+00	670+00	671+00	672+00												

FILE NAME =	USER NAME = BAW:ort	DESIGNED - JLV	REVISED -
g:\ch11\0158\road\Sheets\160135-SHT-WM-04.dgn		DRAWN - KAL	REVISED -
		CHECKED - RCB	REVISED -
		DATE - 10/31/2012	REVISED -

**STATE OF ILLINOIS  
DEPARTMENT OF TRANSPORTATION**

**WILLOW ROAD WATER MAIN PLAN AND PROFILE**

SCALE: HORIZ: 1"=50'  
VERT: 1"=5'

SHEET NO. 219 OF 919 SHEETS STA. 661+00 TO STA. 672+00

F.A.P. RTE.	SECTION	COUNTY	TOTAL SHEETS	SHEET NO.
305	(1920.01,1518,2022&1922.4)BR	COOK	919	219
CONTRACT NO. 60T35				
FED. ROAD DIST. NO. 1 ILLINOIS FED. AID PROJECT				