



PLAN	SURVEYED	DATE
	PLOTTED	BY
	GRADES CHECKED	
	STRUCTURE NOTATIONS OK'D	
	NOTE BOOK NO.	
	CHECKED	
	FILE NAME	

PROFILE	SURVEYED	DATE
	PLOTTED	BY
	GRADES CHECKED	
	STRUCTURE NOTATIONS OK'D	
	NOTE BOOK NO.	
	CHECKED	
	FILE NAME	

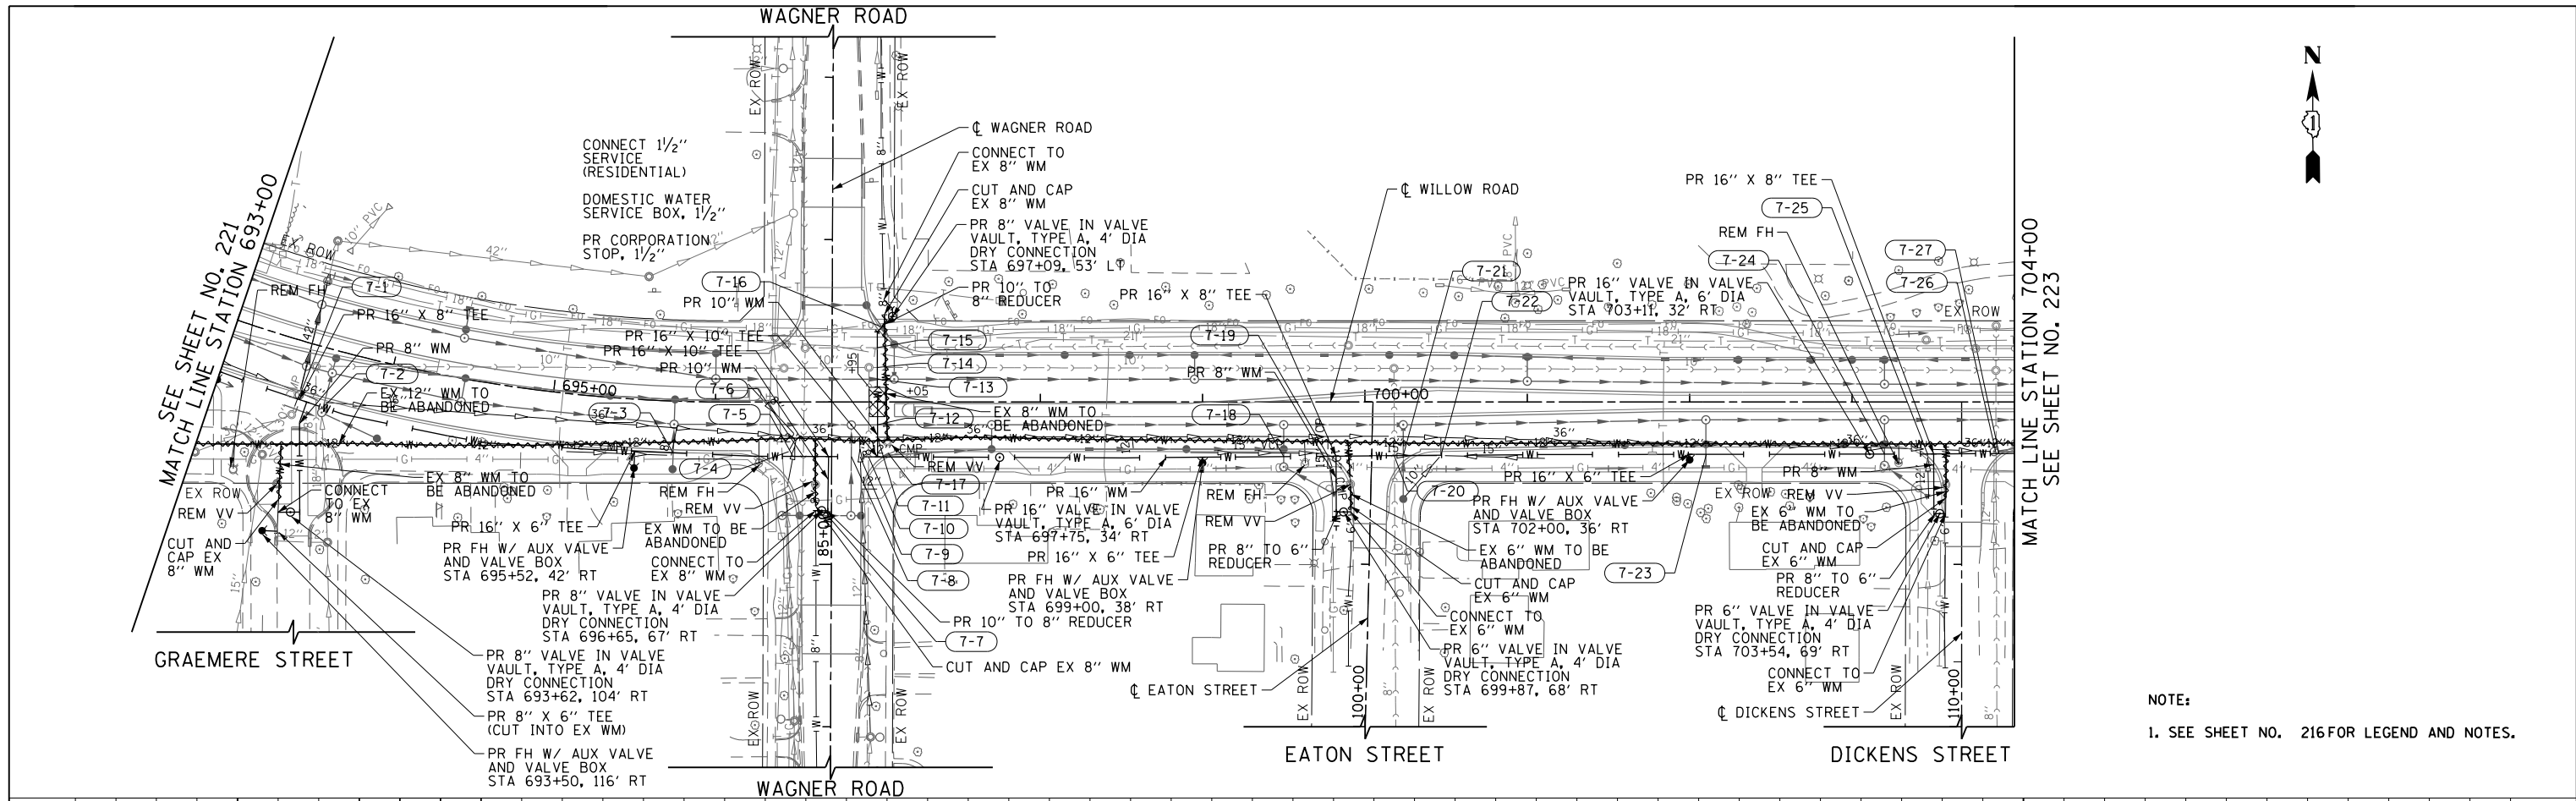

NOTE:  
1. SEE SHEET NO. 216 FOR LEGEND AND NOTES.

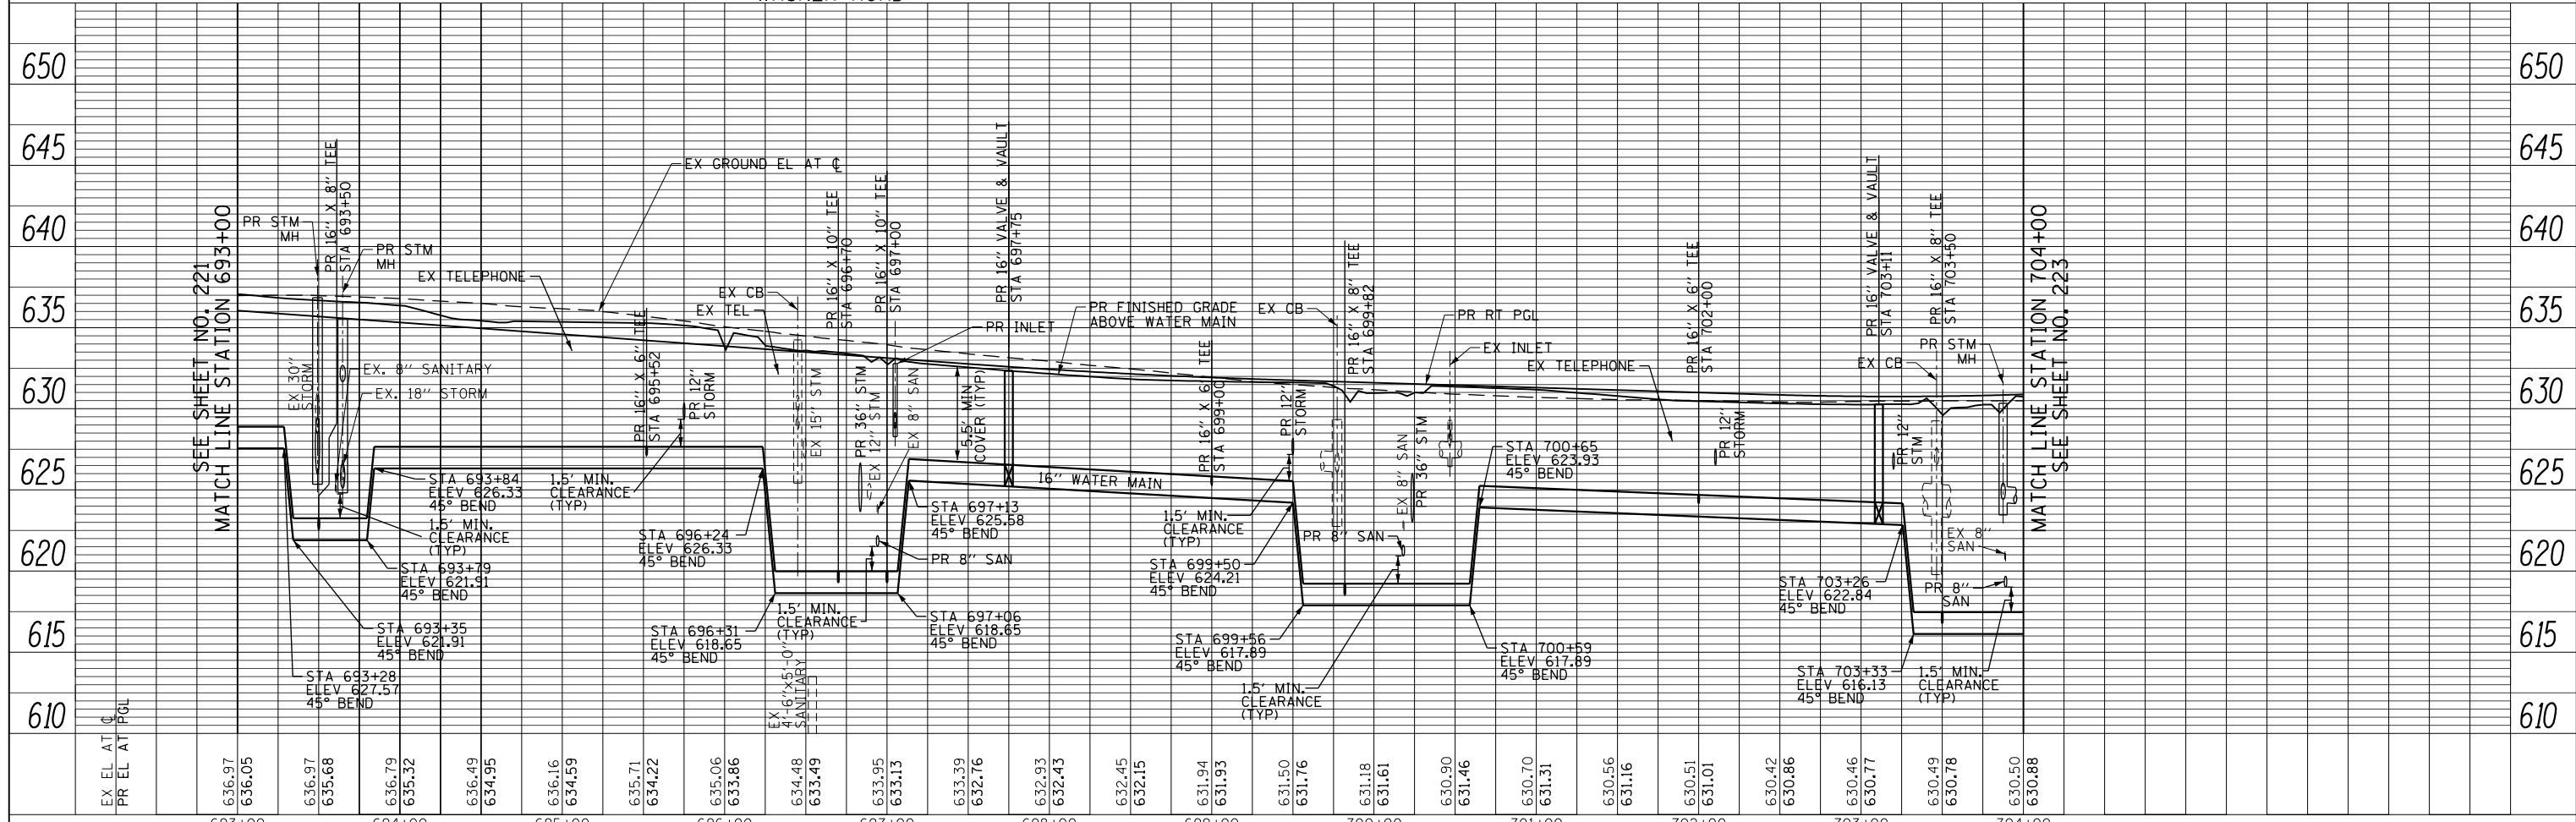

FILE NAME =	USER NAME = BAW:ort	DESIGNED - JLV	REVISED -
g:\ch11\158\road\Sheets\160T35-SHT-WM-07.dgn		DRAWN - KAL	REVISED -
PLOT SCALE = 100.000' / in.		CHECKED - RCB	REVISED -
PLOT DATE = 11/28/2012		DATE = 10/31/2012	REVISED -

**STATE OF ILLINOIS  
DEPARTMENT OF TRANSPORTATION**

**WILLOW ROAD WATER MAIN PLAN AND PROFILE**

SCALE: HORIZ. 1"=50'  
VERT. 1"=5'  
SHEET NO. 222 OF 919 SHEETS  
STA. 693+00 TO STA. 704+00

F.A.P. R.T.E.	SECTION	COUNTY	TOTAL SHEETS	SHEET NO.
305	(1920.01,1518,2022&1922.4BR)	COOK	919	222
CONTRACT NO. 60T35			FED. ROAD DIST. NO. 1 ILLINOIS FED. AID PROJECT	