



PLAN	SURVEYED	DATE
	PLOTTED	BY
	CHECKED	
	FILE NAME	
	NO.	

PROFILE	SURVEYED	DATE
	GRADES CHECKED	BY
	STRUCTURE NOTATIONS CHECKED	
	NO.	

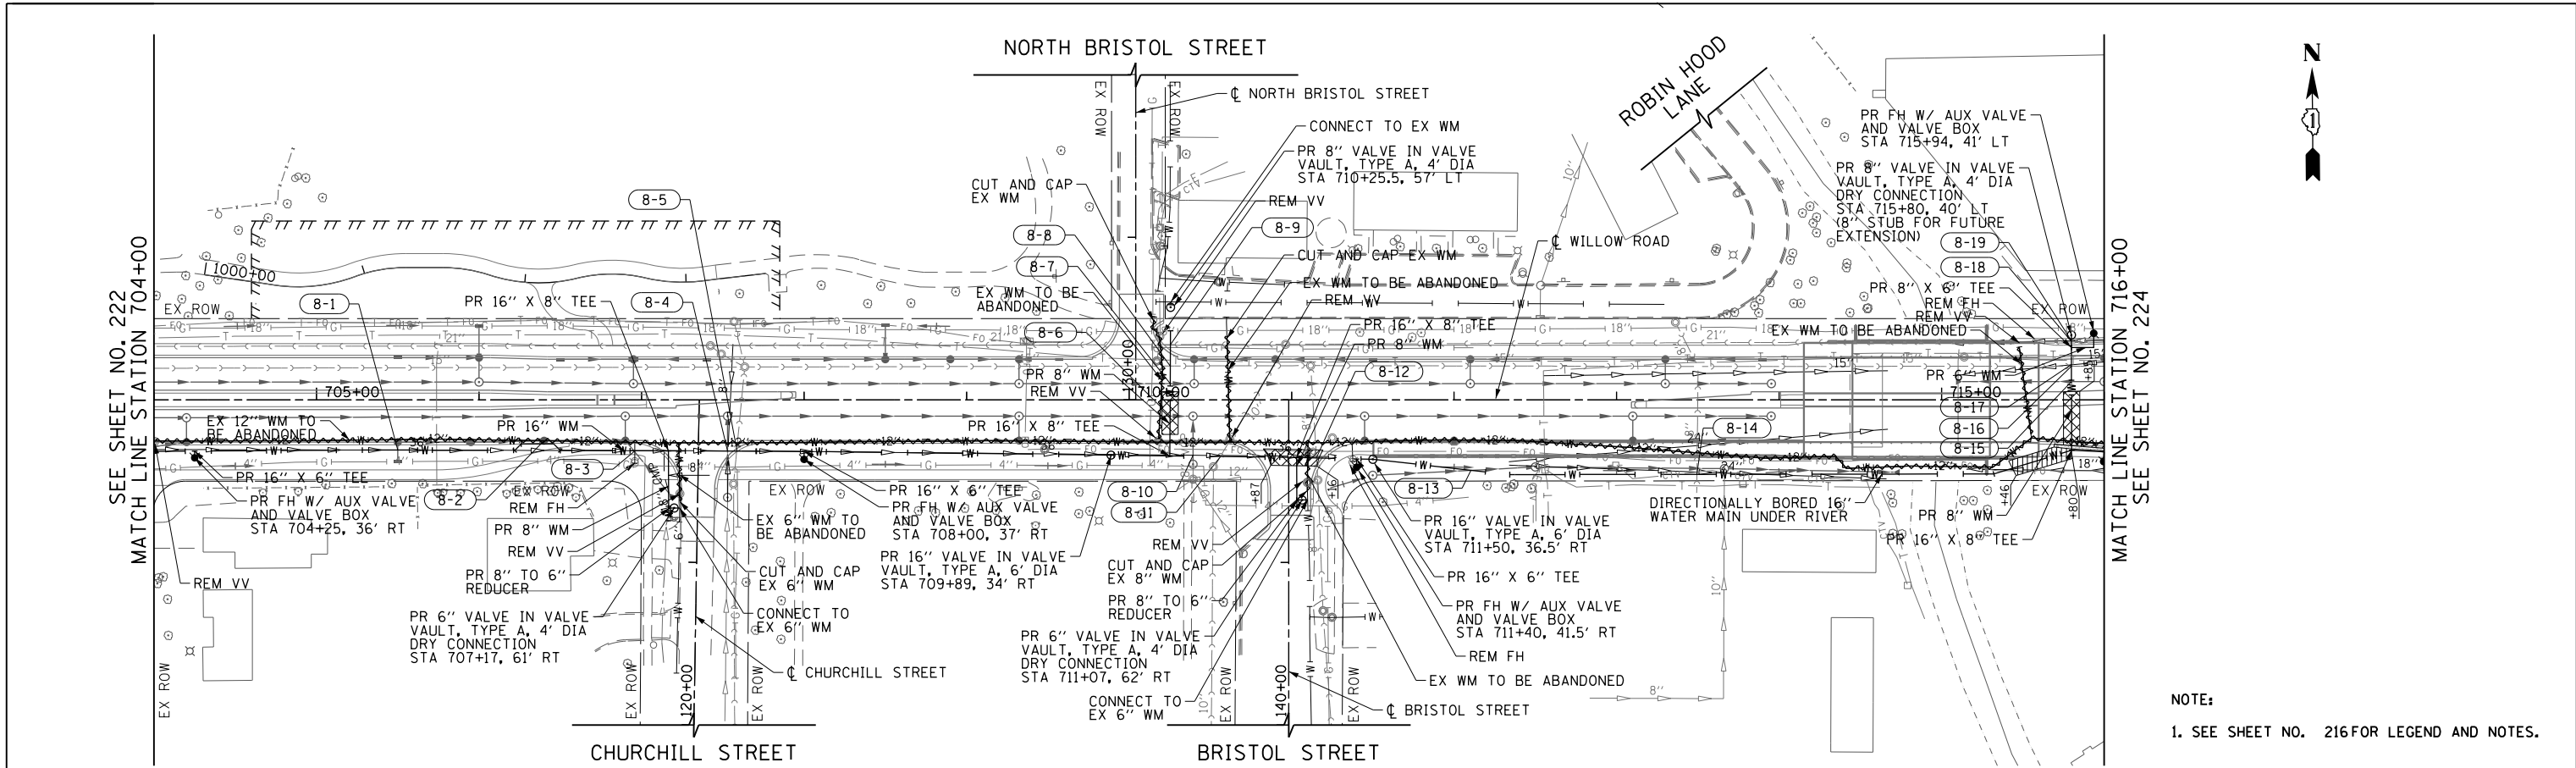

NOTE:
1. SEE SHEET NO. 216 FOR LEGEND AND NOTES.

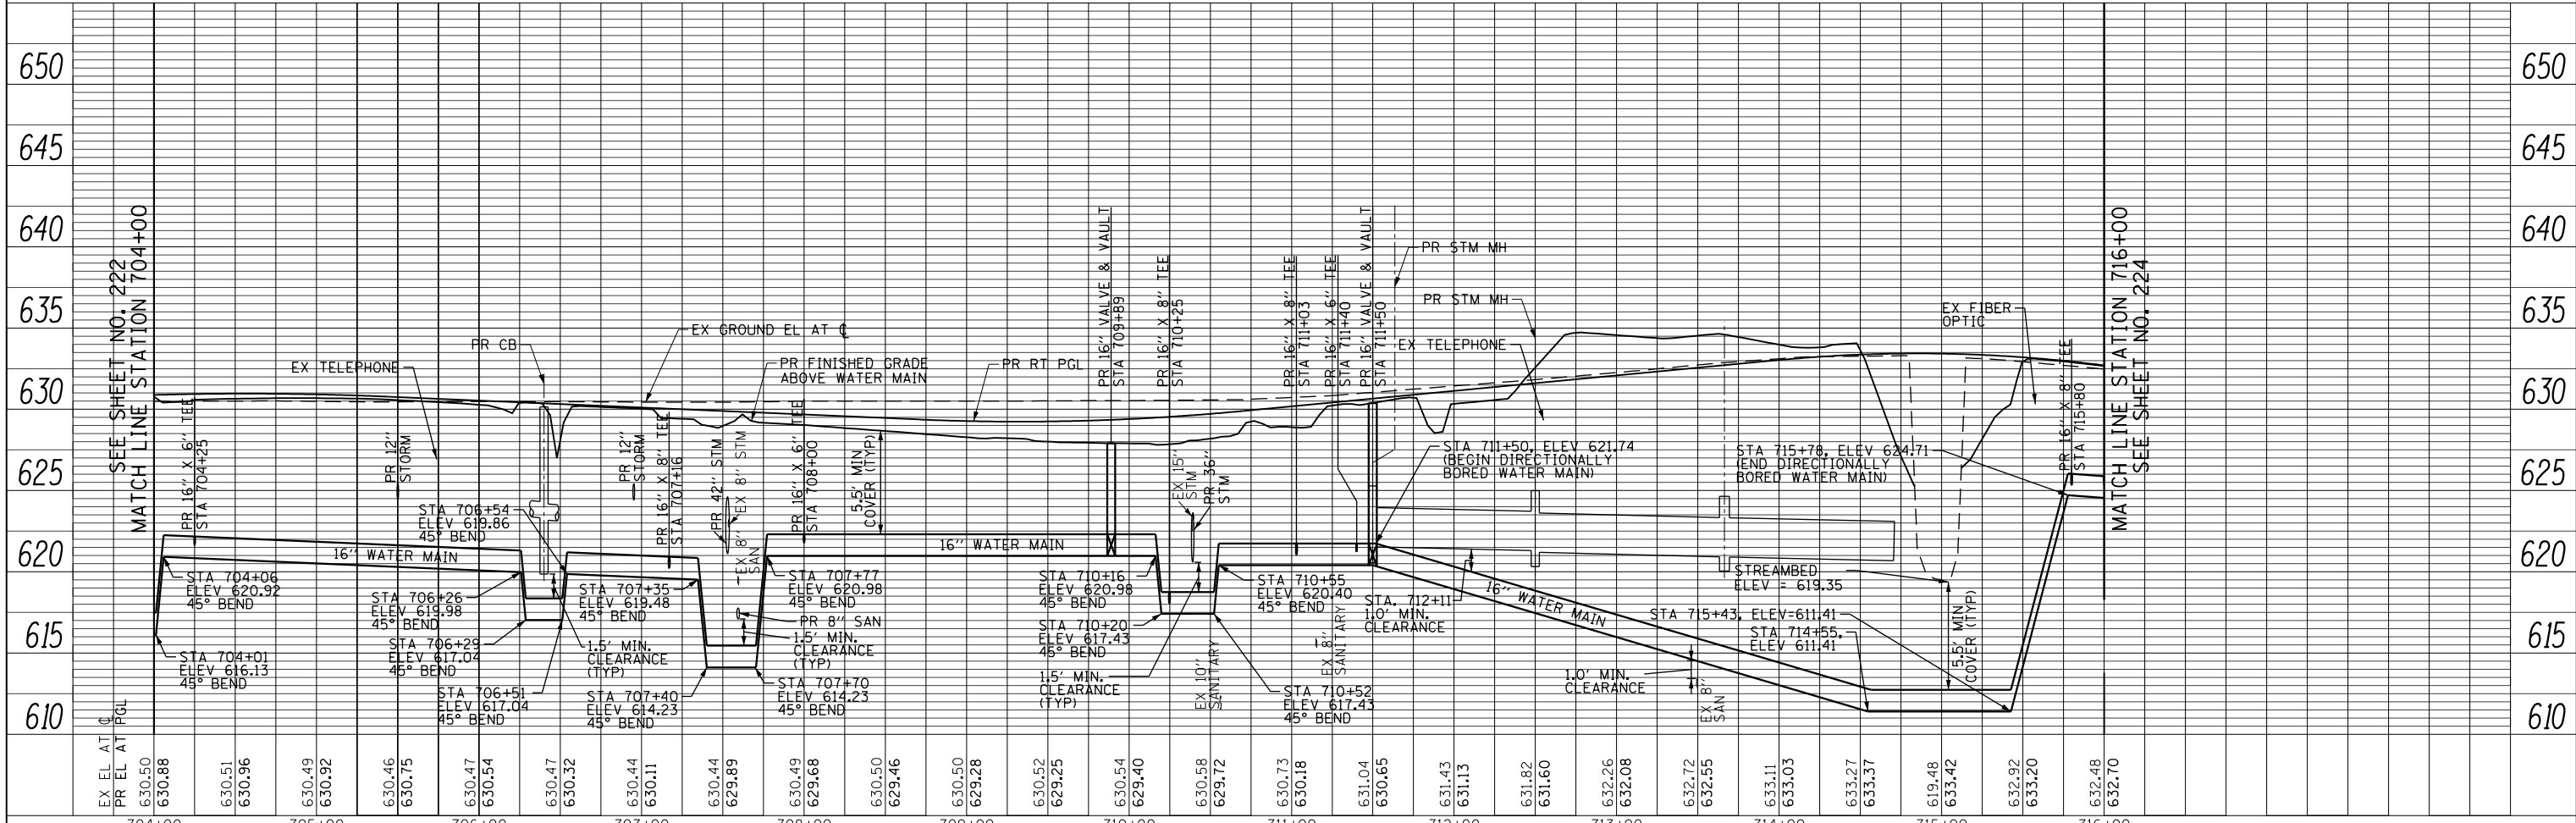

FILE NAME =	USER NAME = BAW:ort	DESIGNED - JLV	REVISED -	F.A.P. RTE.	SECTION	COUNTY	TOTAL SHEETS	SHEET NO.
g:\ch11\158\road\Sheets\160135-SHT-WM-08.dgn		DRAWN - KAL	REVISED -	305	(1920.01,1518,2022&1922.4BR)	COOK	919	223
PLOT SCALE = 100.000' / in.		CHECKED - RCB	REVISED -	CONTRACT NO. 60T35				
PLOT DATE = 11/28/2012		DATE - 10/31/2012	REVISED -	FED. ROAD DIST. NO. 1 ILLINOIS FED. AID PROJECT				

STATE OF ILLINOIS
DEPARTMENT OF TRANSPORTATION

WILLOW ROAD WATER MAIN PLAN AND PROFILE

SCALE: HORIZ: 1"=50'
VERT: 1"=5'
SHEET NO. 223 OF 919 SHEETS
STA. 704+00 TO STA. 716+00