



PLAN	SURVEYED	BY	DATE
	PLOTTED		
	CHECKED		
	ALIGNED		
	CADD FILE NAME		
	NO.		

PROFILE	SURVEYED	BY	DATE
	PLOTTED		
	GRADES CHECKED		
	STRUCTURE NOTATIONS CHECKED		
	NO.		

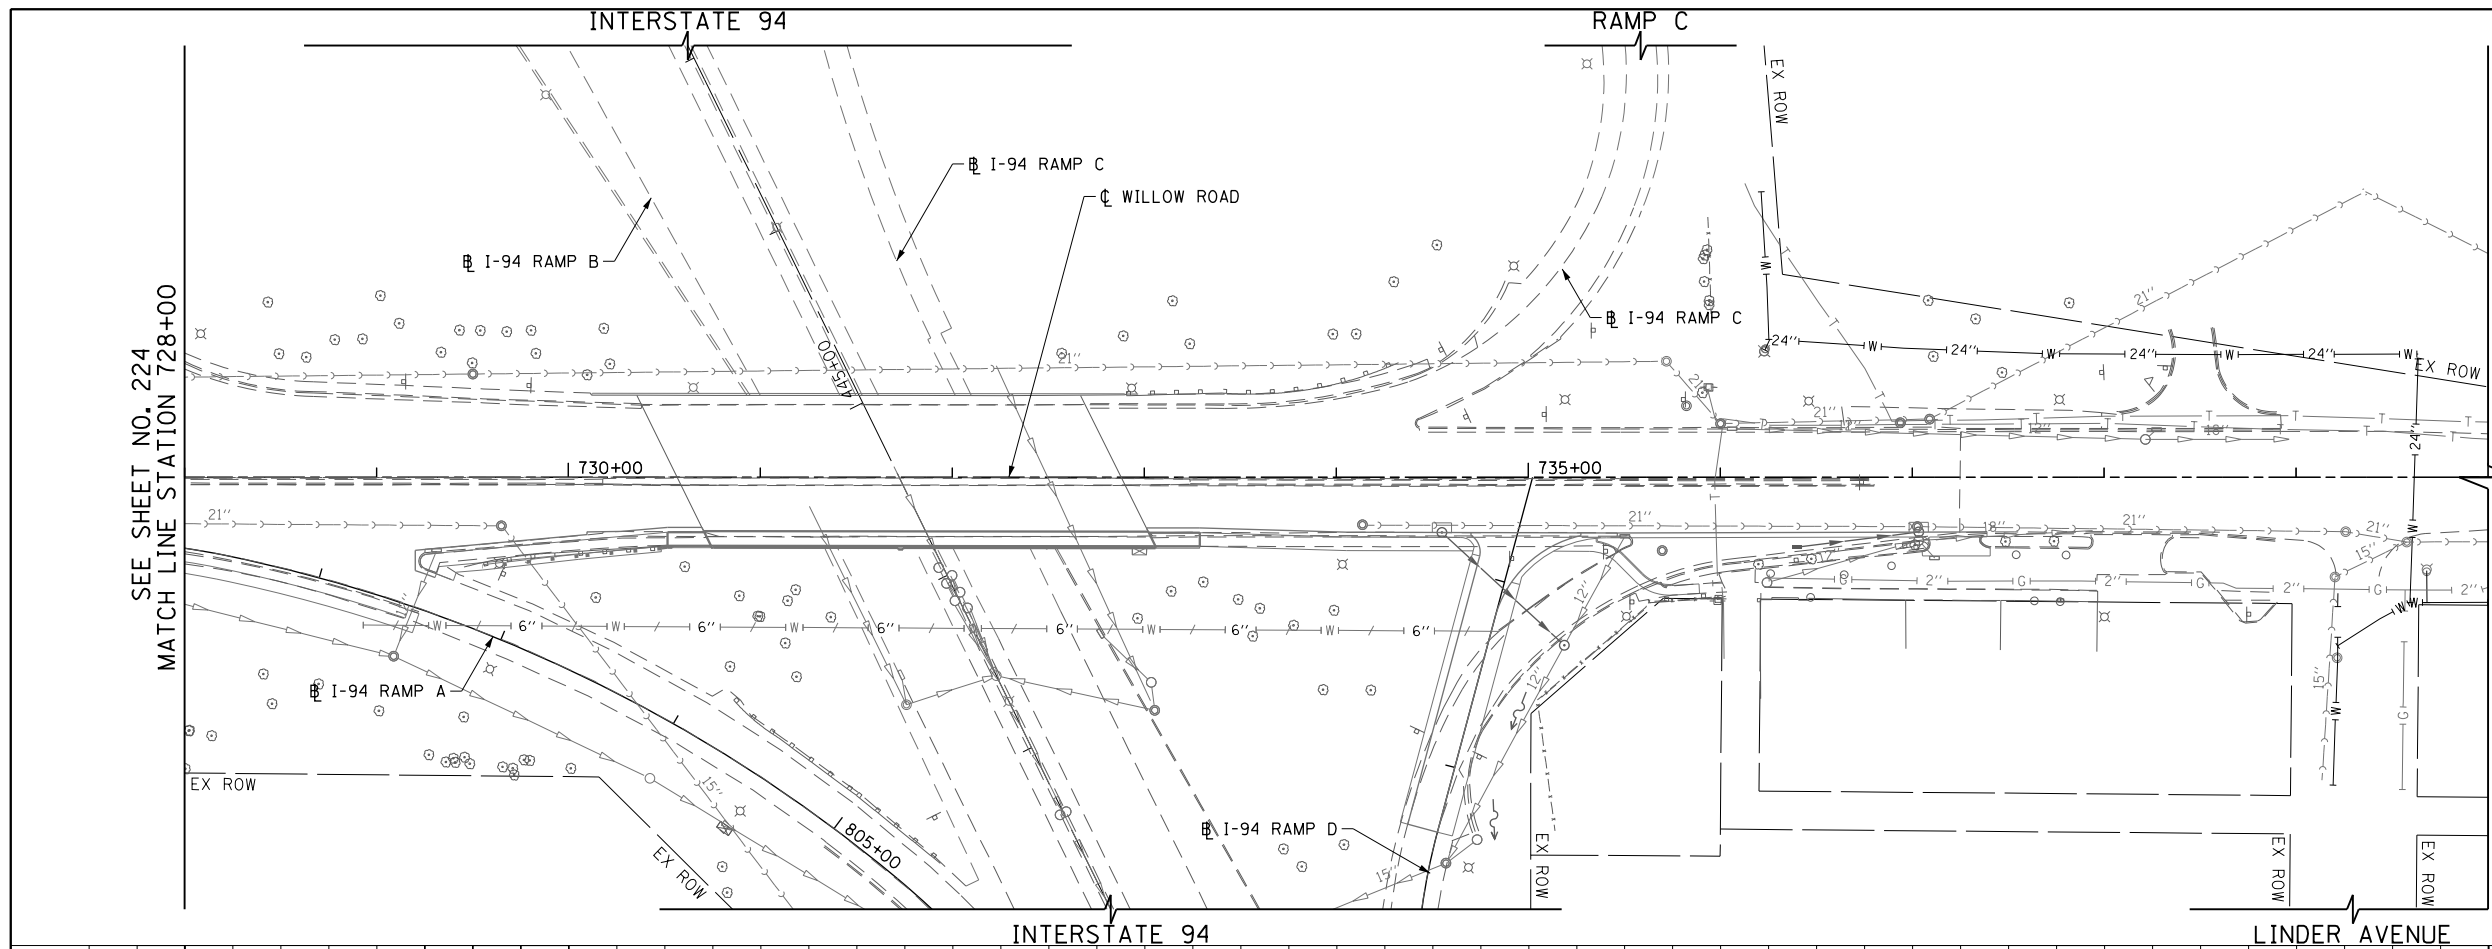

NOTE:
1. SEE SHEET NO. 216 FOR LEGEND AND NOTES.

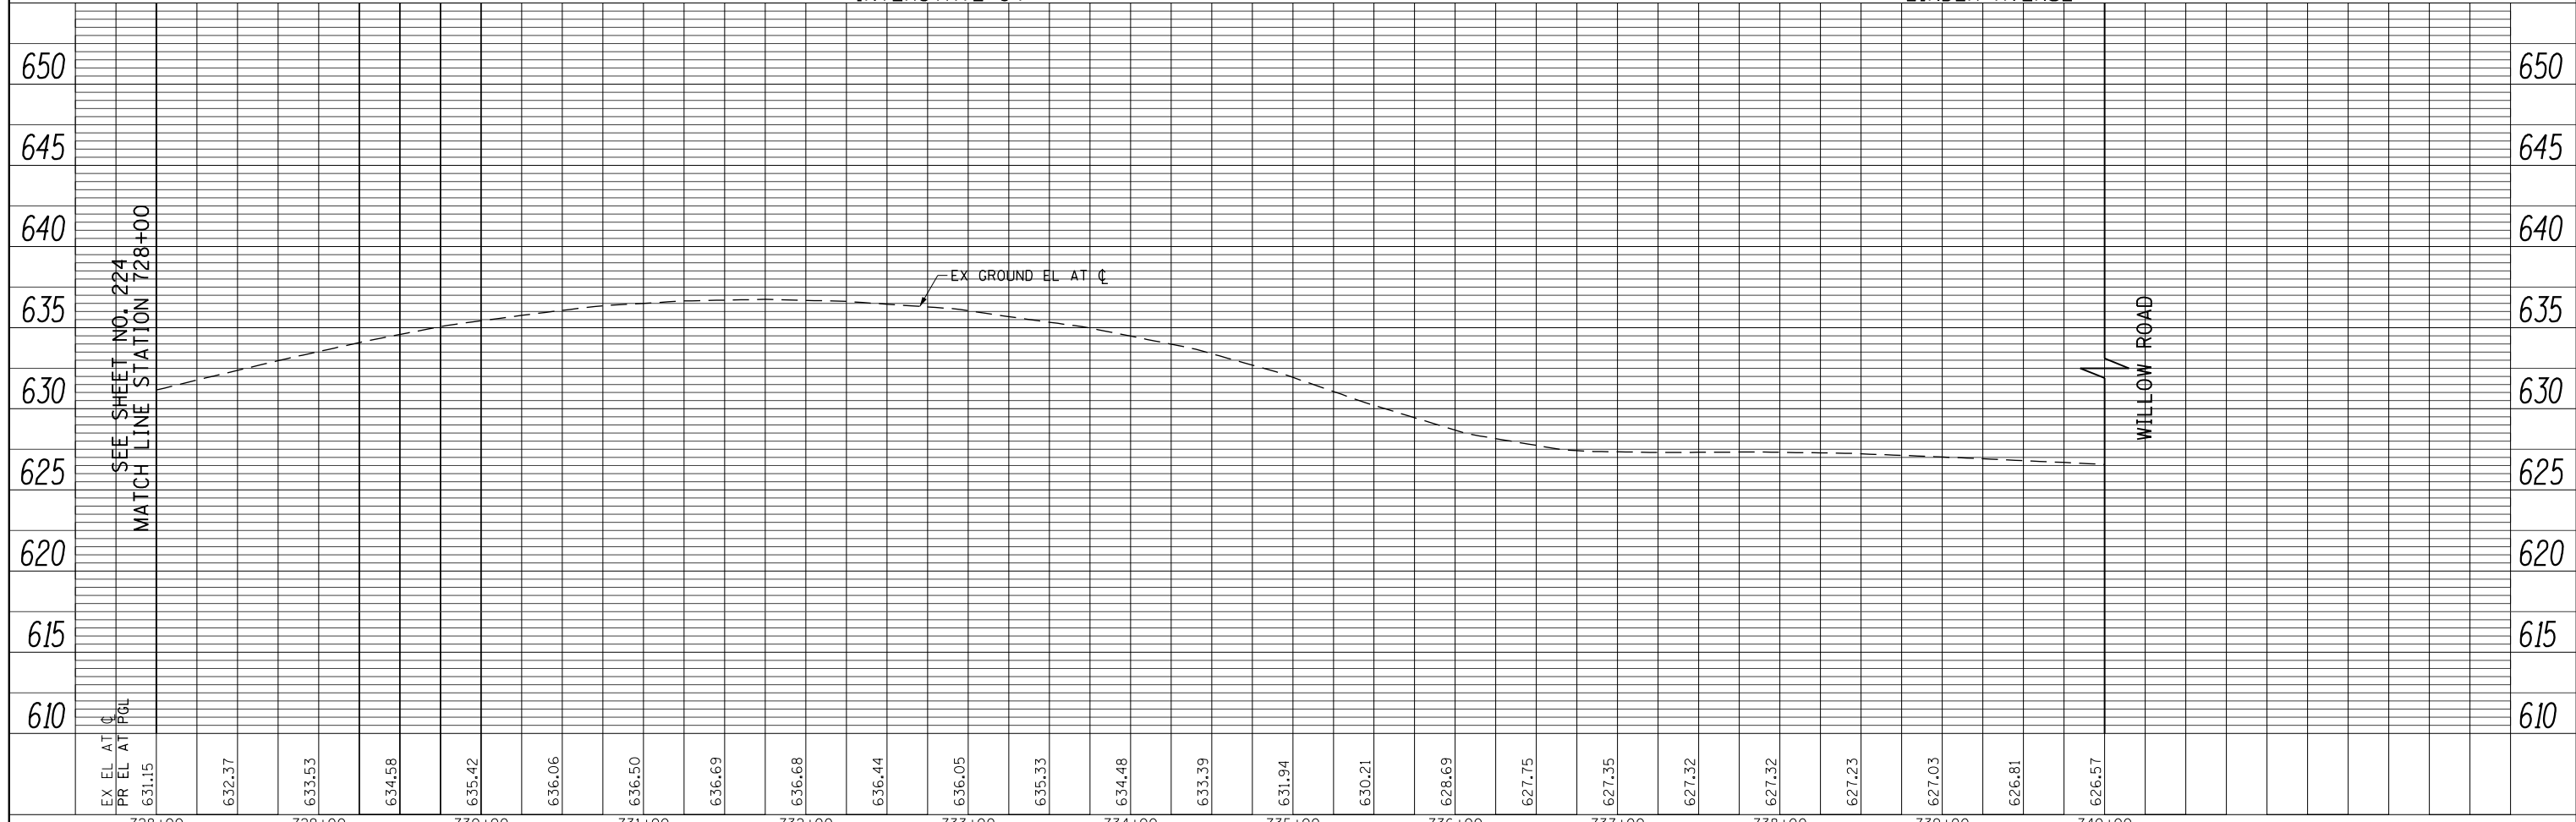

EX EL AT CL	631.15	632.37	633.53	634.58	635.42	636.06	636.50	636.69	636.68	636.44	636.05	635.33	634.48	633.39	631.94	630.21	628.69	627.75	627.35	627.32	627.32	627.23	627.03	626.81	626.57
PR EL AT PGL																									
728+00	729+00	730+00	731+00	732+00	733+00	734+00	735+00	736+00	737+00	738+00	739+00	740+00													

FILE NAME =	USER NAME = BAW:rt	DESIGNED -	JLV	REVISED -	
g:\ch11\0158\road\Sheets\DI60T35-SHT-WM-10.dgn		DRAWN -	KAL	REVISED -	
		CHECKED -	RCB	REVISED -	
		DATE -	10/31/2012	REVISED -	

**STATE OF ILLINOIS
DEPARTMENT OF TRANSPORTATION**

WILLOW ROAD WATER MAIN PLAN AND PROFILE

SCALE: HORIZ: 1"=50'
VERT: 1"=5'

SHEET NO. 225 OF 919 SHEETS STA. 728+00 TO STA. 740+00

F.A.P. RTE.	SECTION	COUNTY	TOTAL SHEETS	SHEET NO.
305	(1920.01,1518,2022&1922.4)R	COOK	919	225
FED. ROAD DIST. NO. 1 ILLINOIS FED. AID PROJECT			CONTRACT NO. 60T35	