



PLAN	SURVEYED	BY	DATE
	PLOTTED		
	CHECKED		
	ALIGNED		
	CAD FILE NAME		
	NO.		

PROFILE	SURVEYED	BY	DATE
	PLOTTED		
	CHECKED		
	GRADES		
	STRUCTURE		
	NOTATIONS		
	CHKD		
	NO.		

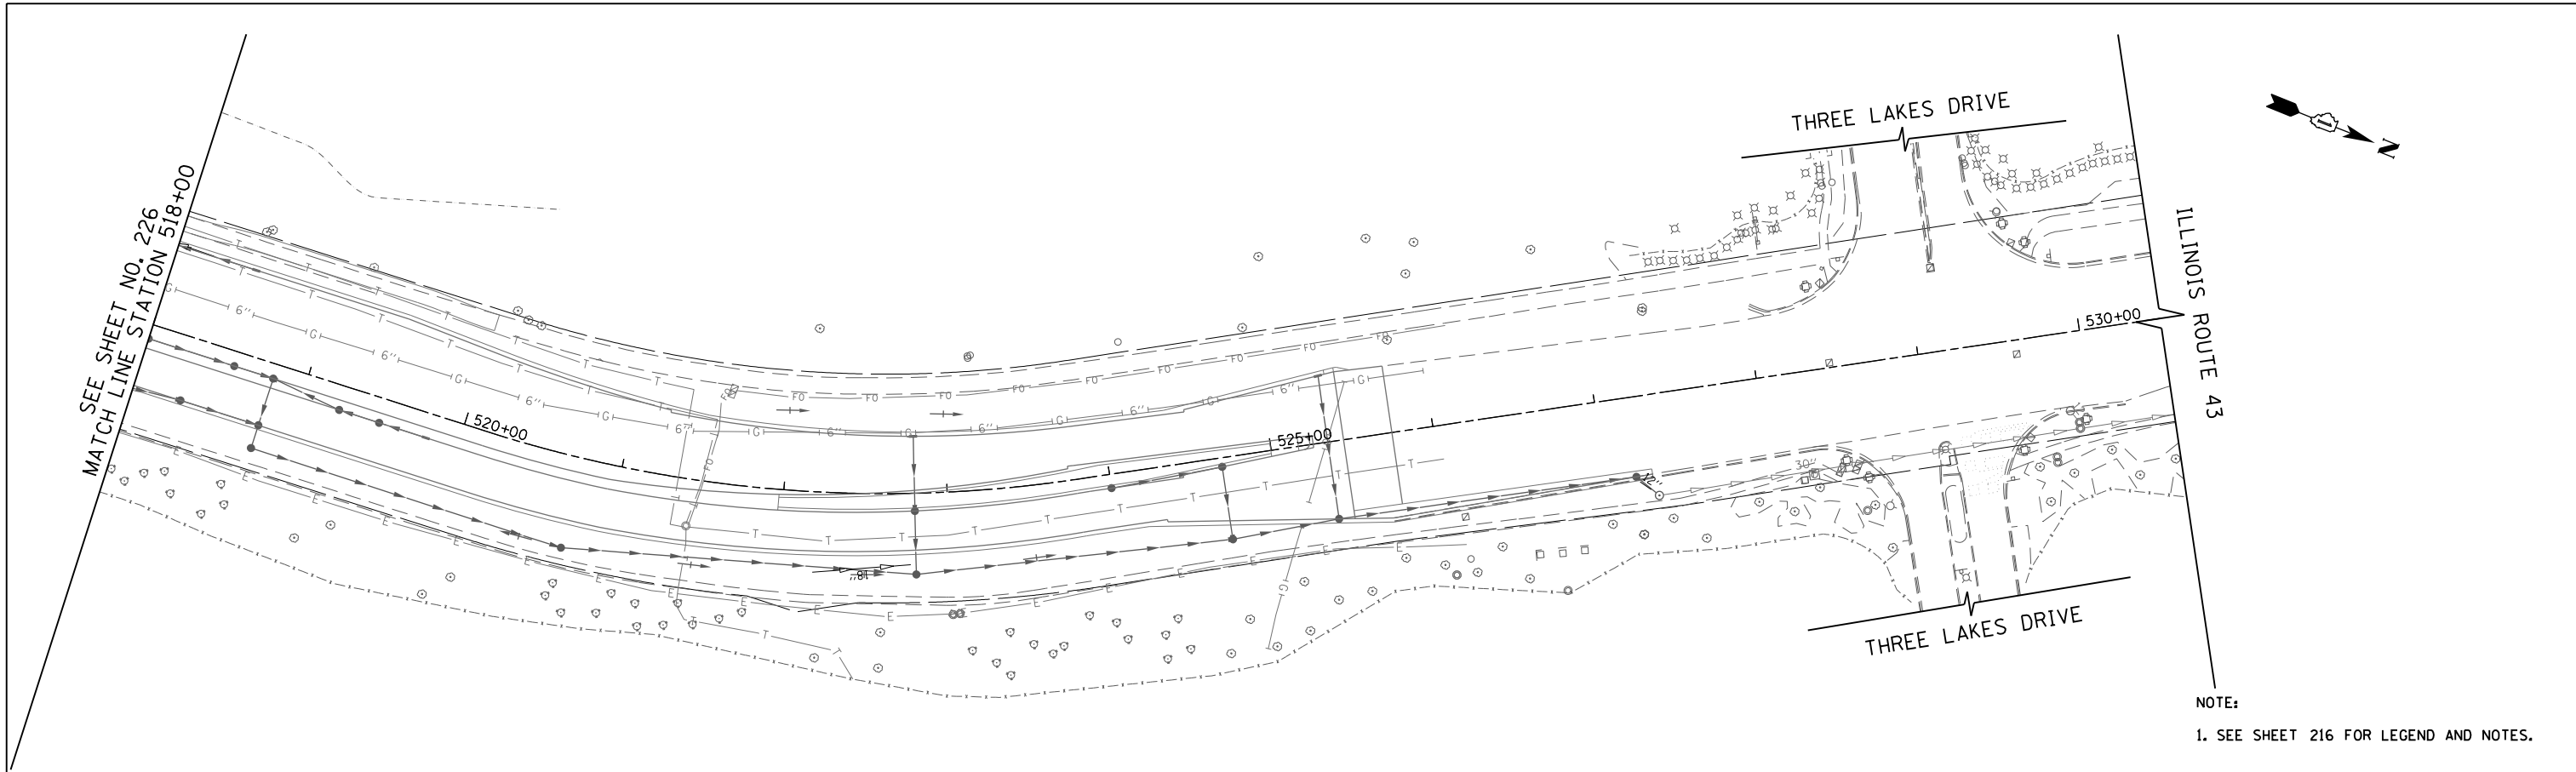

NOTE:
1. SEE SHEET 216 FOR LEGEND AND NOTES.

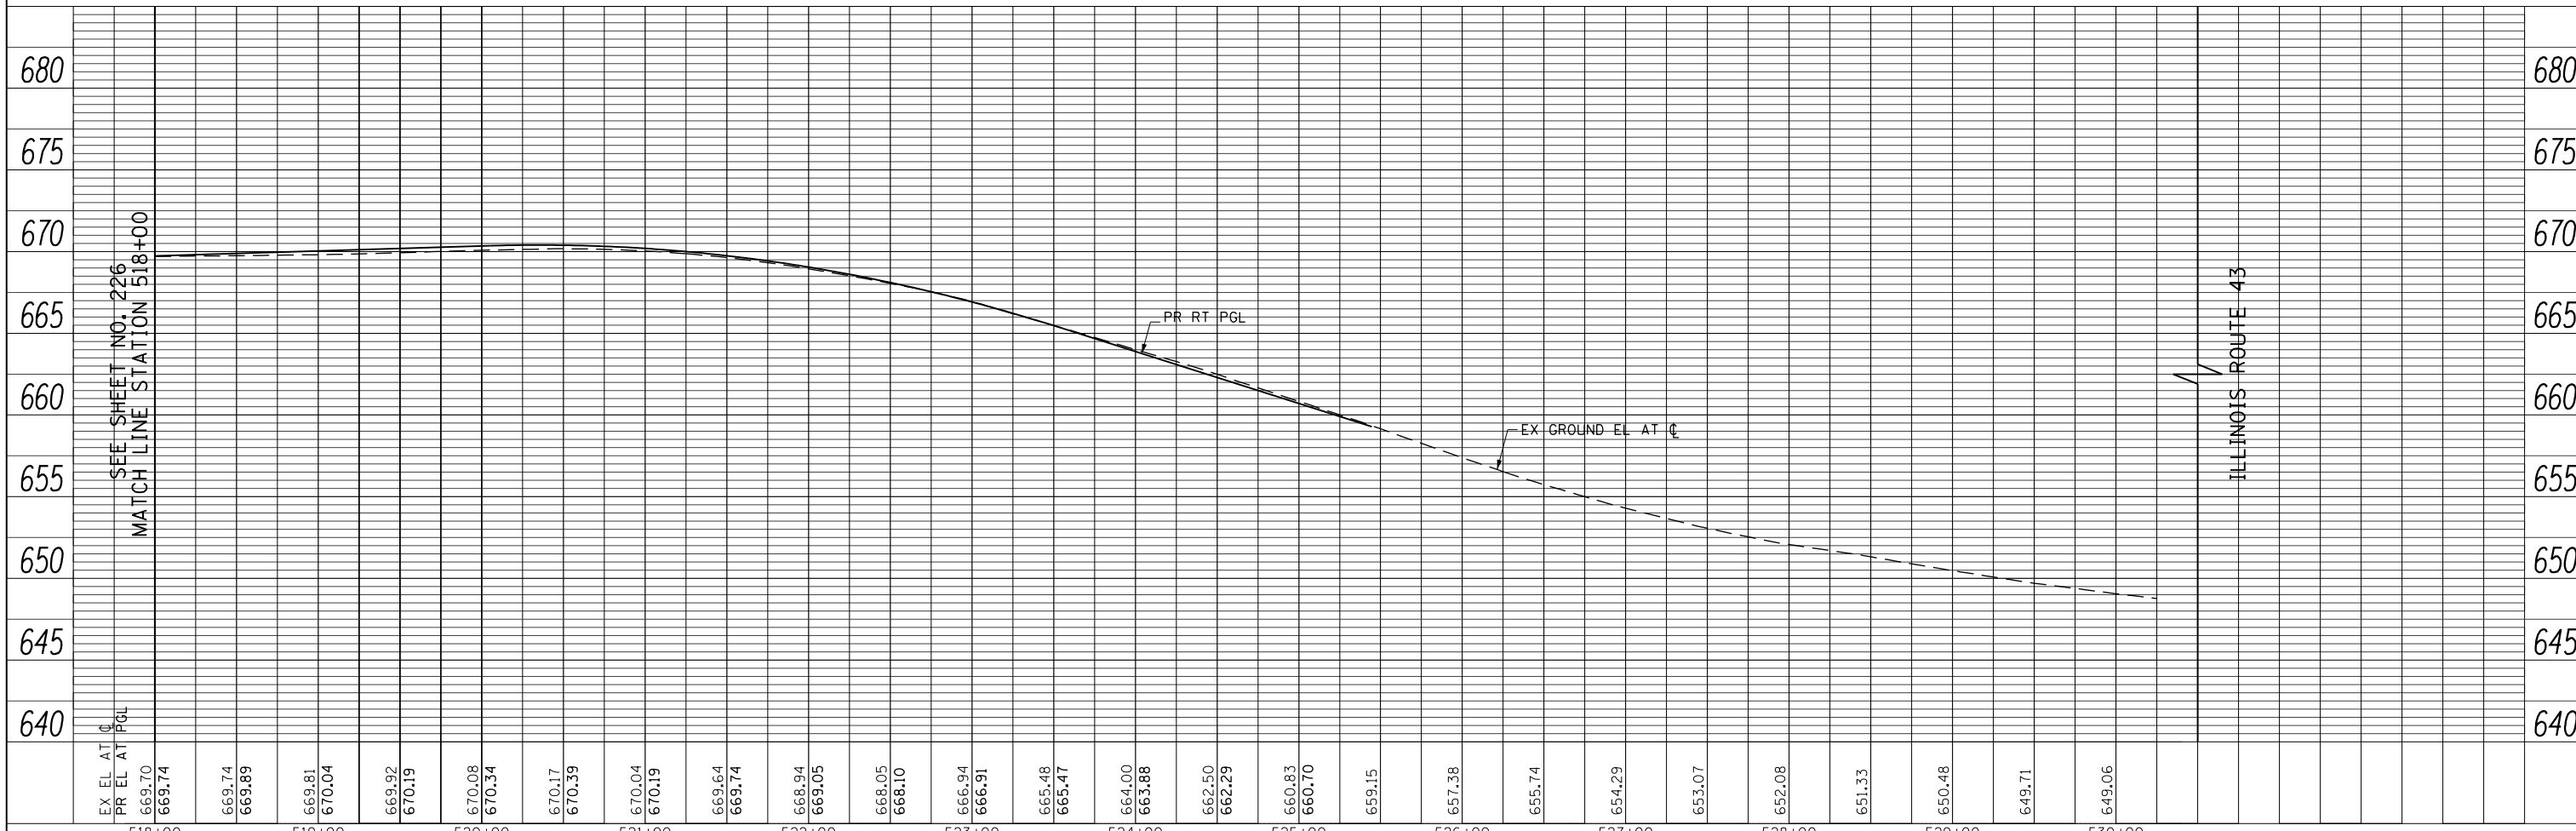

EX EL AT C	669.70	669.74	669.74	669.81	670.04	669.92	670.19	670.08	670.34	670.17	670.39	670.04	670.19	669.64	669.74	668.94	669.05	668.05	668.10	666.94	666.91	665.48	665.47	664.00	663.88	662.50	662.29	660.83	660.70	659.15	657.38	655.74	654.29	653.07	652.08	651.33	650.48	649.71	649.06		
518+00	519+00	520+00	521+00	522+00	523+00	524+00	525+00	526+00	527+00	528+00	529+00	530+00																													

FILE NAME =	USER NAME = BAW:ort	DESIGNED - JLV	REVISED -
g:\ch11\0158\road\Sheets\DI60T35-SHT-WM-15.dgn		DRAWN - KAL	REVISED -
		CHECKED - RCB	REVISED -
		DATE - 10/31/2012	REVISED -

**STATE OF ILLINOIS
DEPARTMENT OF TRANSPORTATION**

ILLINOIS ROUTE 43 WATER MAIN PLAN AND PROFILE

SCALE: HORIZ: 1"=50'
VERT: 1"=5'

SHEET NO. 227 OF 919 SHEETS STA. 518+00 TO STA. 530+50

F.A.P. RTE.	SECTION	COUNTY	TOTAL SHEETS	SHEET NO.
305	(1920.01,1518,2022&1922.4)BR	COOK	919	227
CONTRACT NO. 60T35				
FED. ROAD DIST. NO. 1 ILLINOIS FED. AID PROJECT				