


SEE SHEET NO. 242
MATCH LINE STATION 518+00
ILLINOIS ROUTE 43

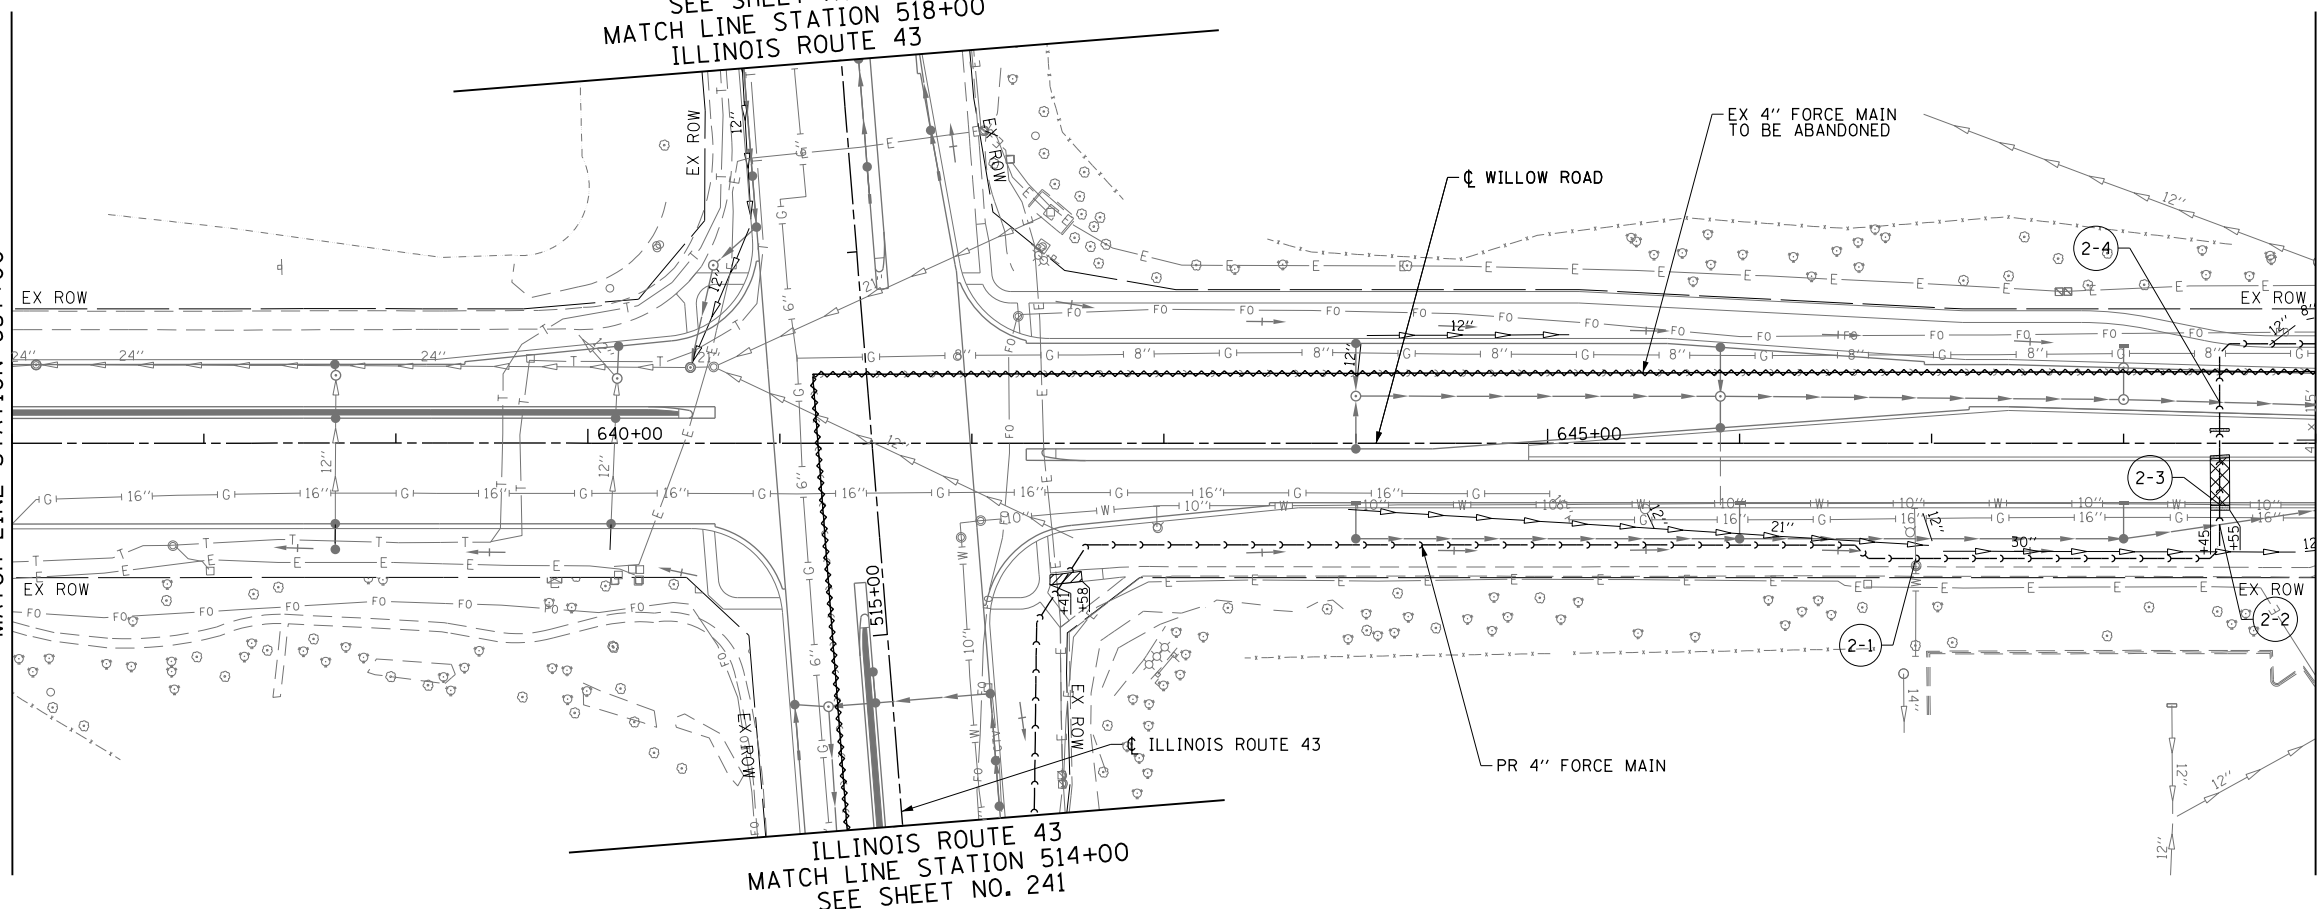

PLAN	SURVEYED	BY	DATE
	PLOTTED		
	CHECKED		
	ALIGNED		
	FILE NAME		
	NO.		

SEE SHEET NO. 231
MATCH LINE STATION 637+00




MATCH LINE STATION 649+00
SEE SHEET NO. 233

NOTE:
1. SEE SHEET NO. 231 FOR LEGEND AND NOTES.

PROFILE	SURVEYED	BY	DATE
	PLOTTED		
	CHECKED		
	GRADES		
	STRUCTURE		
	NOTATIONS		
	CHKD		
	NO.		

SEE SHEET NO. 231
MATCH LINE STATION 637+00

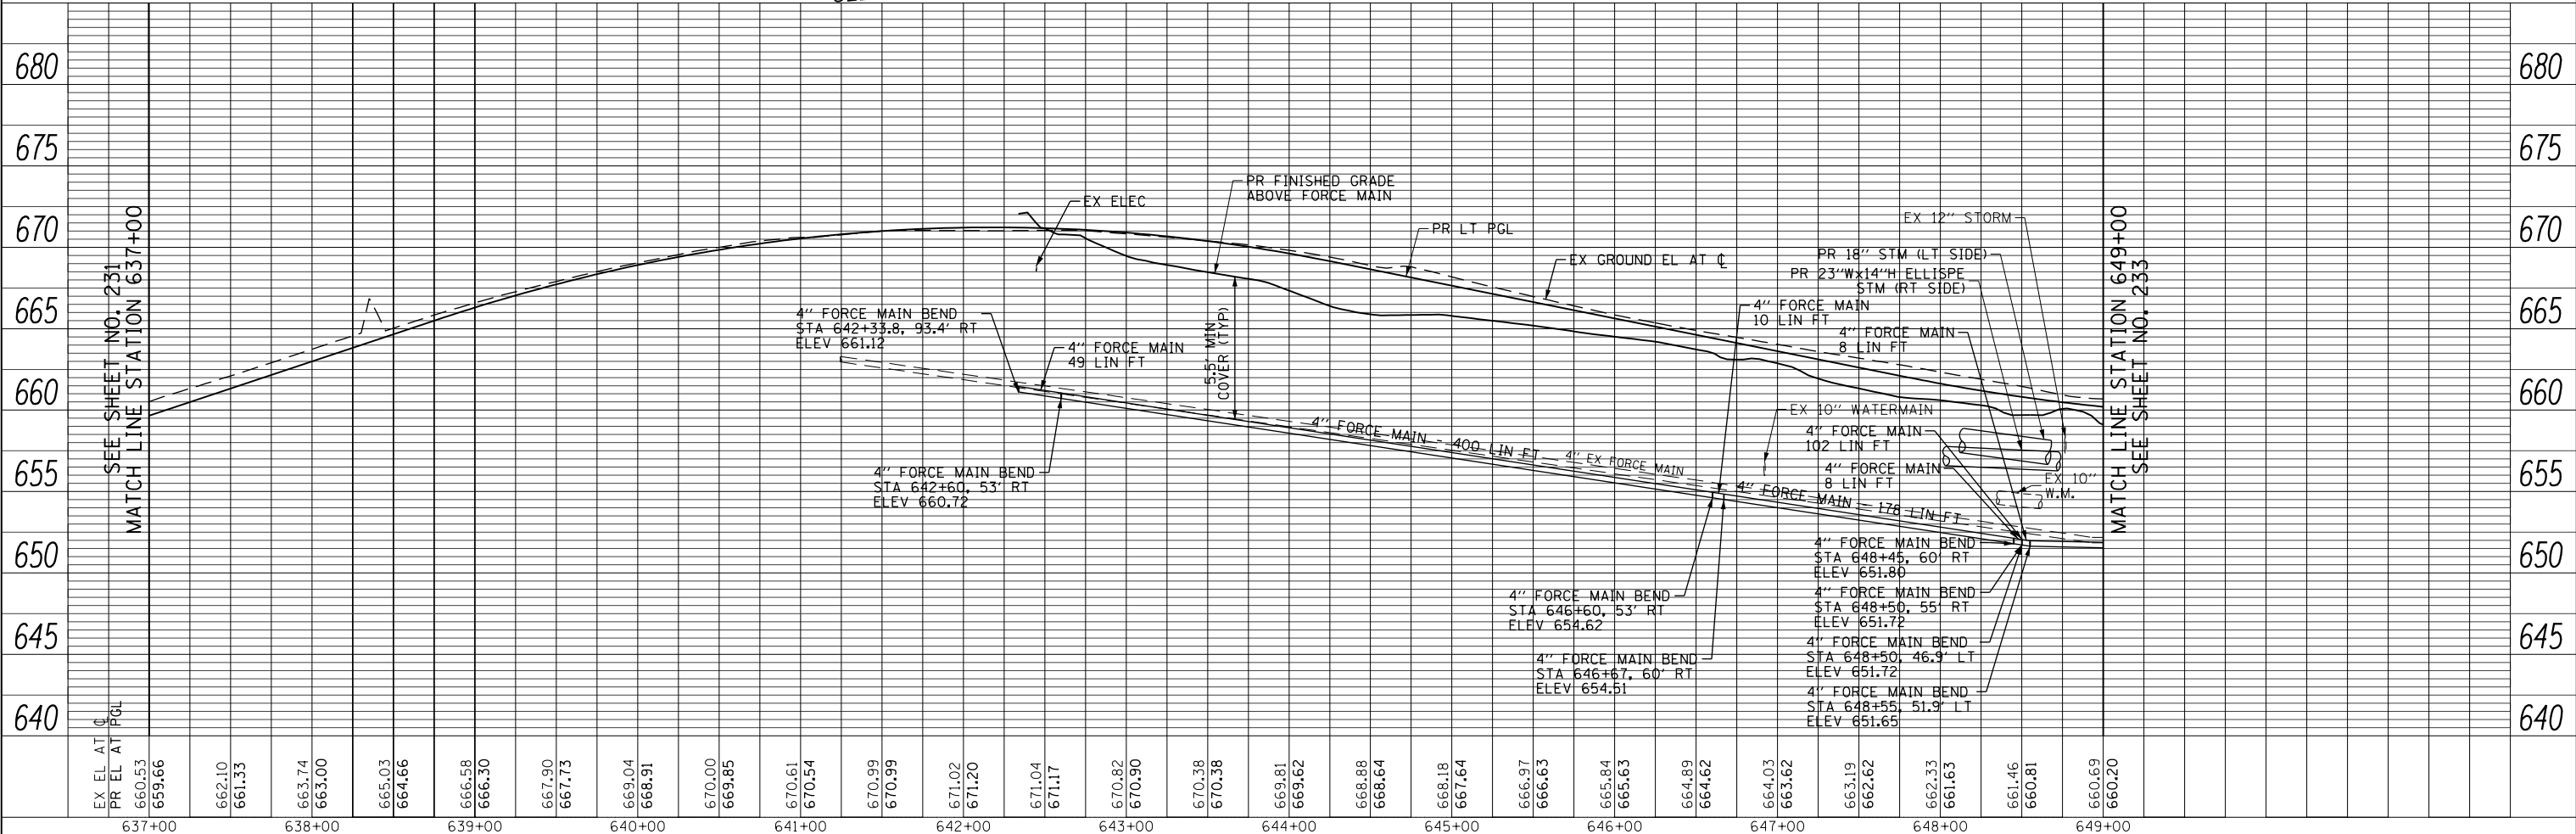

MATCH LINE STATION 649+00
SEE SHEET NO. 233

FILE NAME =	USER NAME = BAW:ort	DESIGNED -	REVISED -	<p align="center">STATE OF ILLINOIS DEPARTMENT OF TRANSPORTATION</p> <p align="center">WILLOW ROAD SANITARY SEWER PLAN AND PROFILE</p> <p>SCALE: HORIZ: 1"=50' VERT: 1"=5'</p>	F.A.P. RTE.	SECTION	COUNTY	TOTAL SHEETS	SHEET NO.
g:\ch11\0158\road\Sheets\DI60T35-SHT-SANFM-02.dgn		DRAWN -	REVISED -		305	(1920.01,1518,2022&1922.4BR)	COOK	919	232
PLOT SCALE = 100.000' / in.		CHECKED -	REVISED -		CONTRACT NO. 60T35				
PLOT DATE = 11/1/2012		DATE = 10/31/2012	REVISED -		FED. ROAD DIST. NO. 1 ILLINOIS FED. AID PROJECT				